


16/00002/F

Sundown
Crowcastle Lane
Kirtlington
Kidlington
OX5 3HP
Cottage

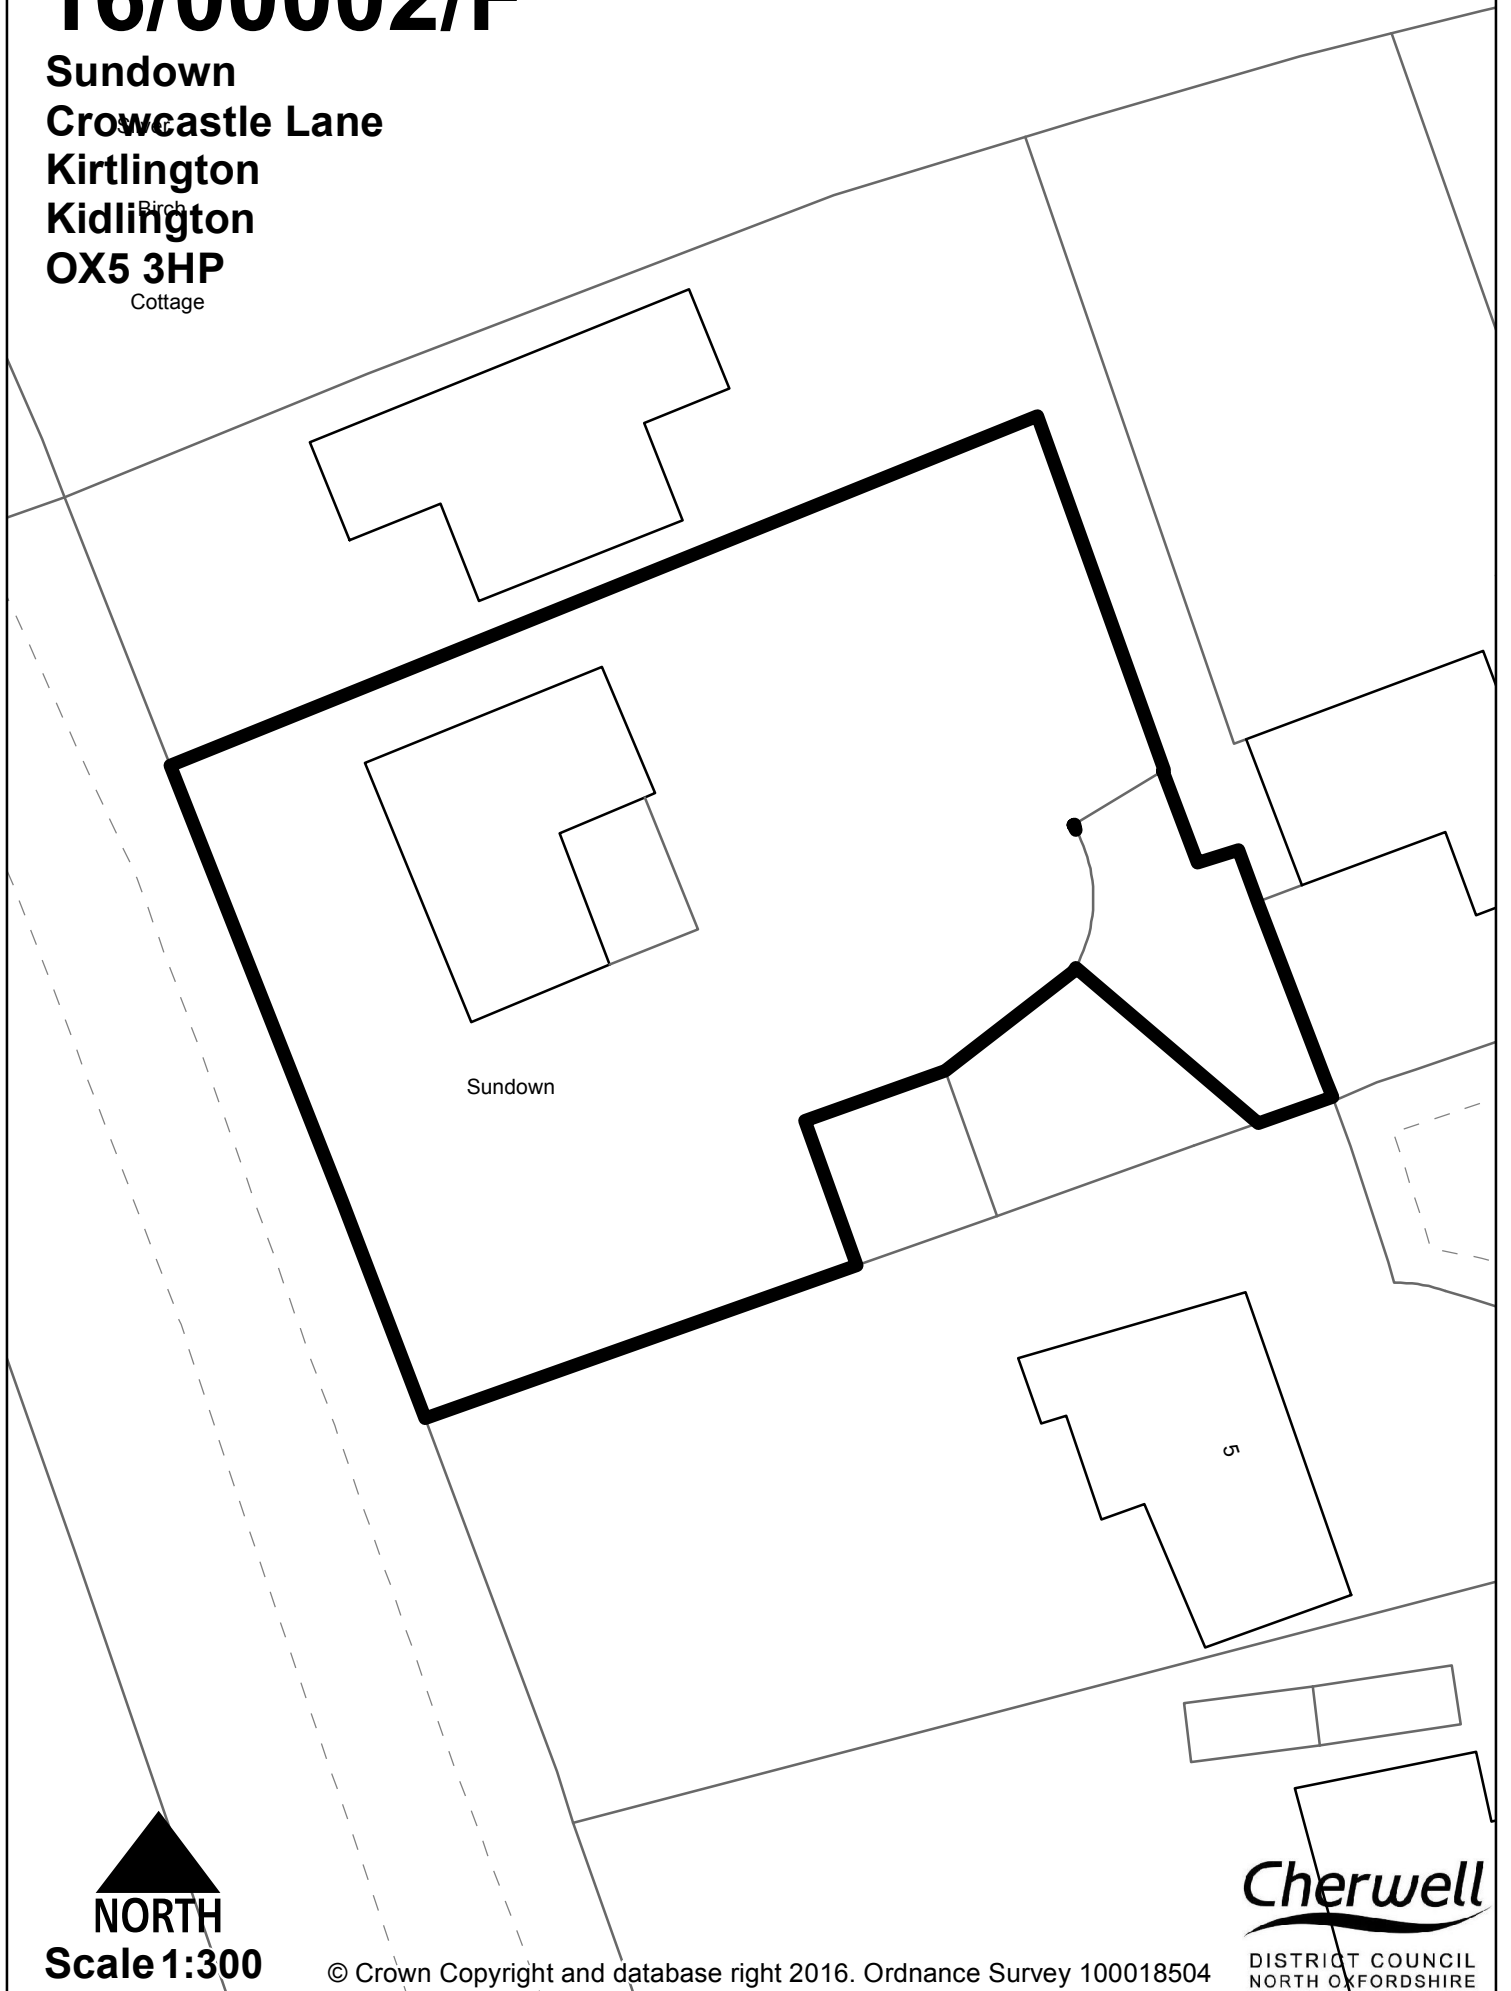

Scale 1:300