


16/01119/F

Cropredy Marina
Claydon Road
Cropredy
Banbury
OX17 1JP

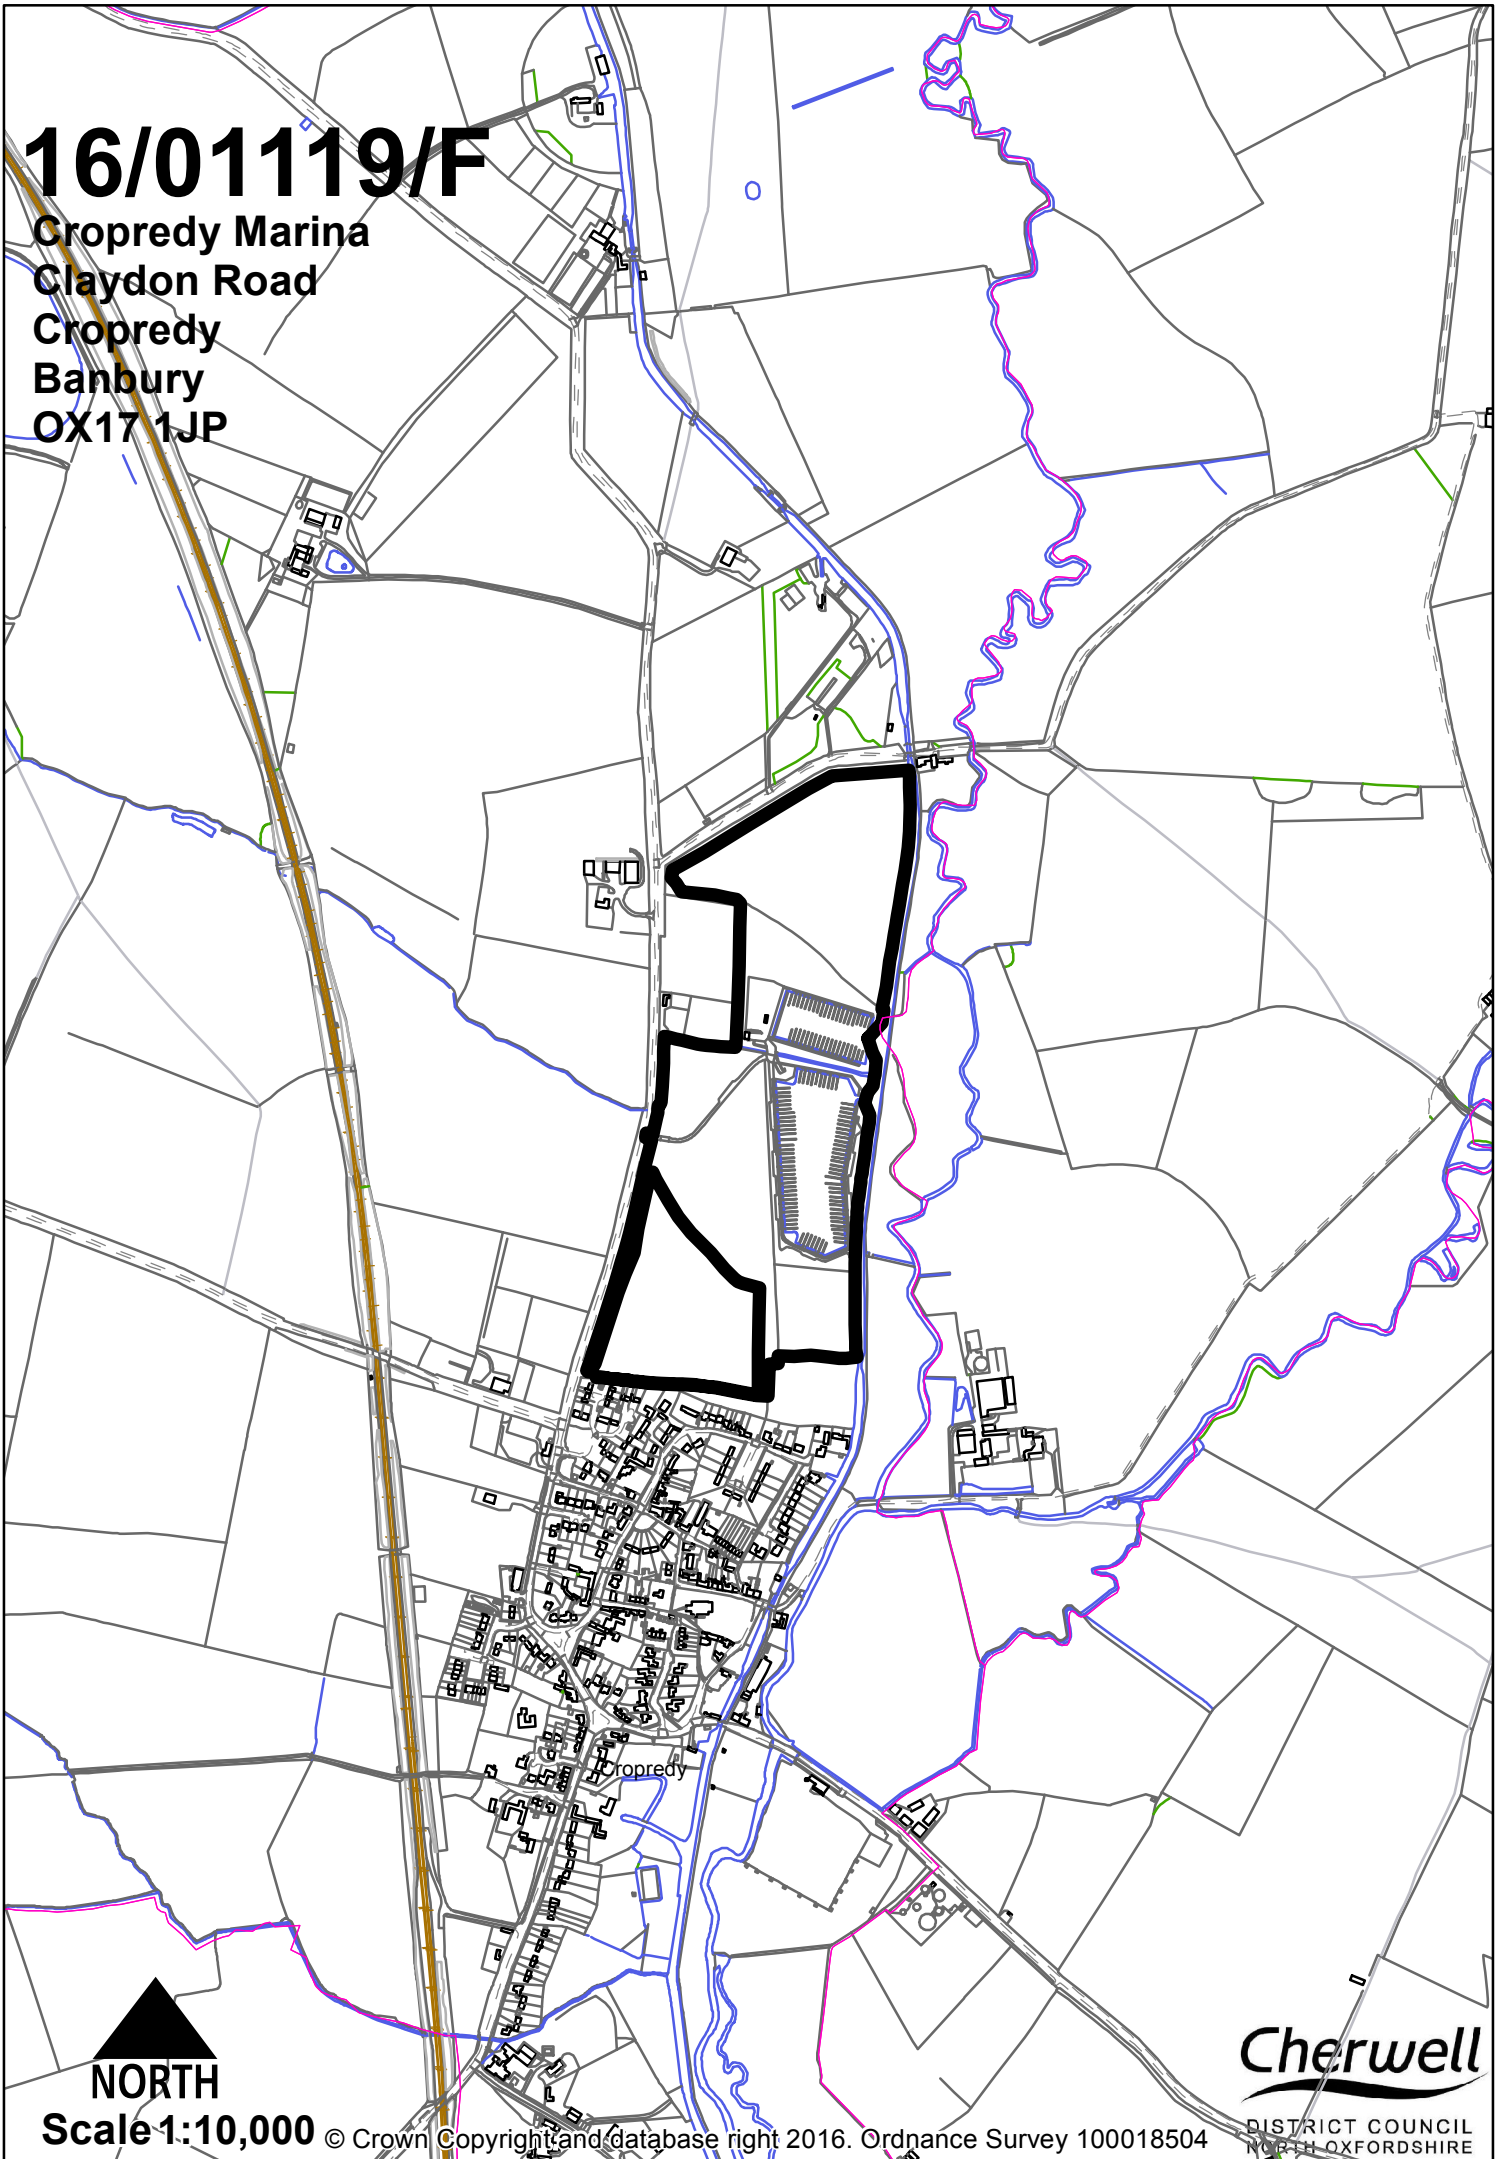

Scale 1:10,000

© Crown Copyright and database right 2016. Ordnance Survey 100018504

Cherwell
DISTRICT COUNCIL
NORTH OXFORDSHIRE