


# 16/00478/DISC

Former Oxfordshire Care Partnership Building  
London Road  
Bicester

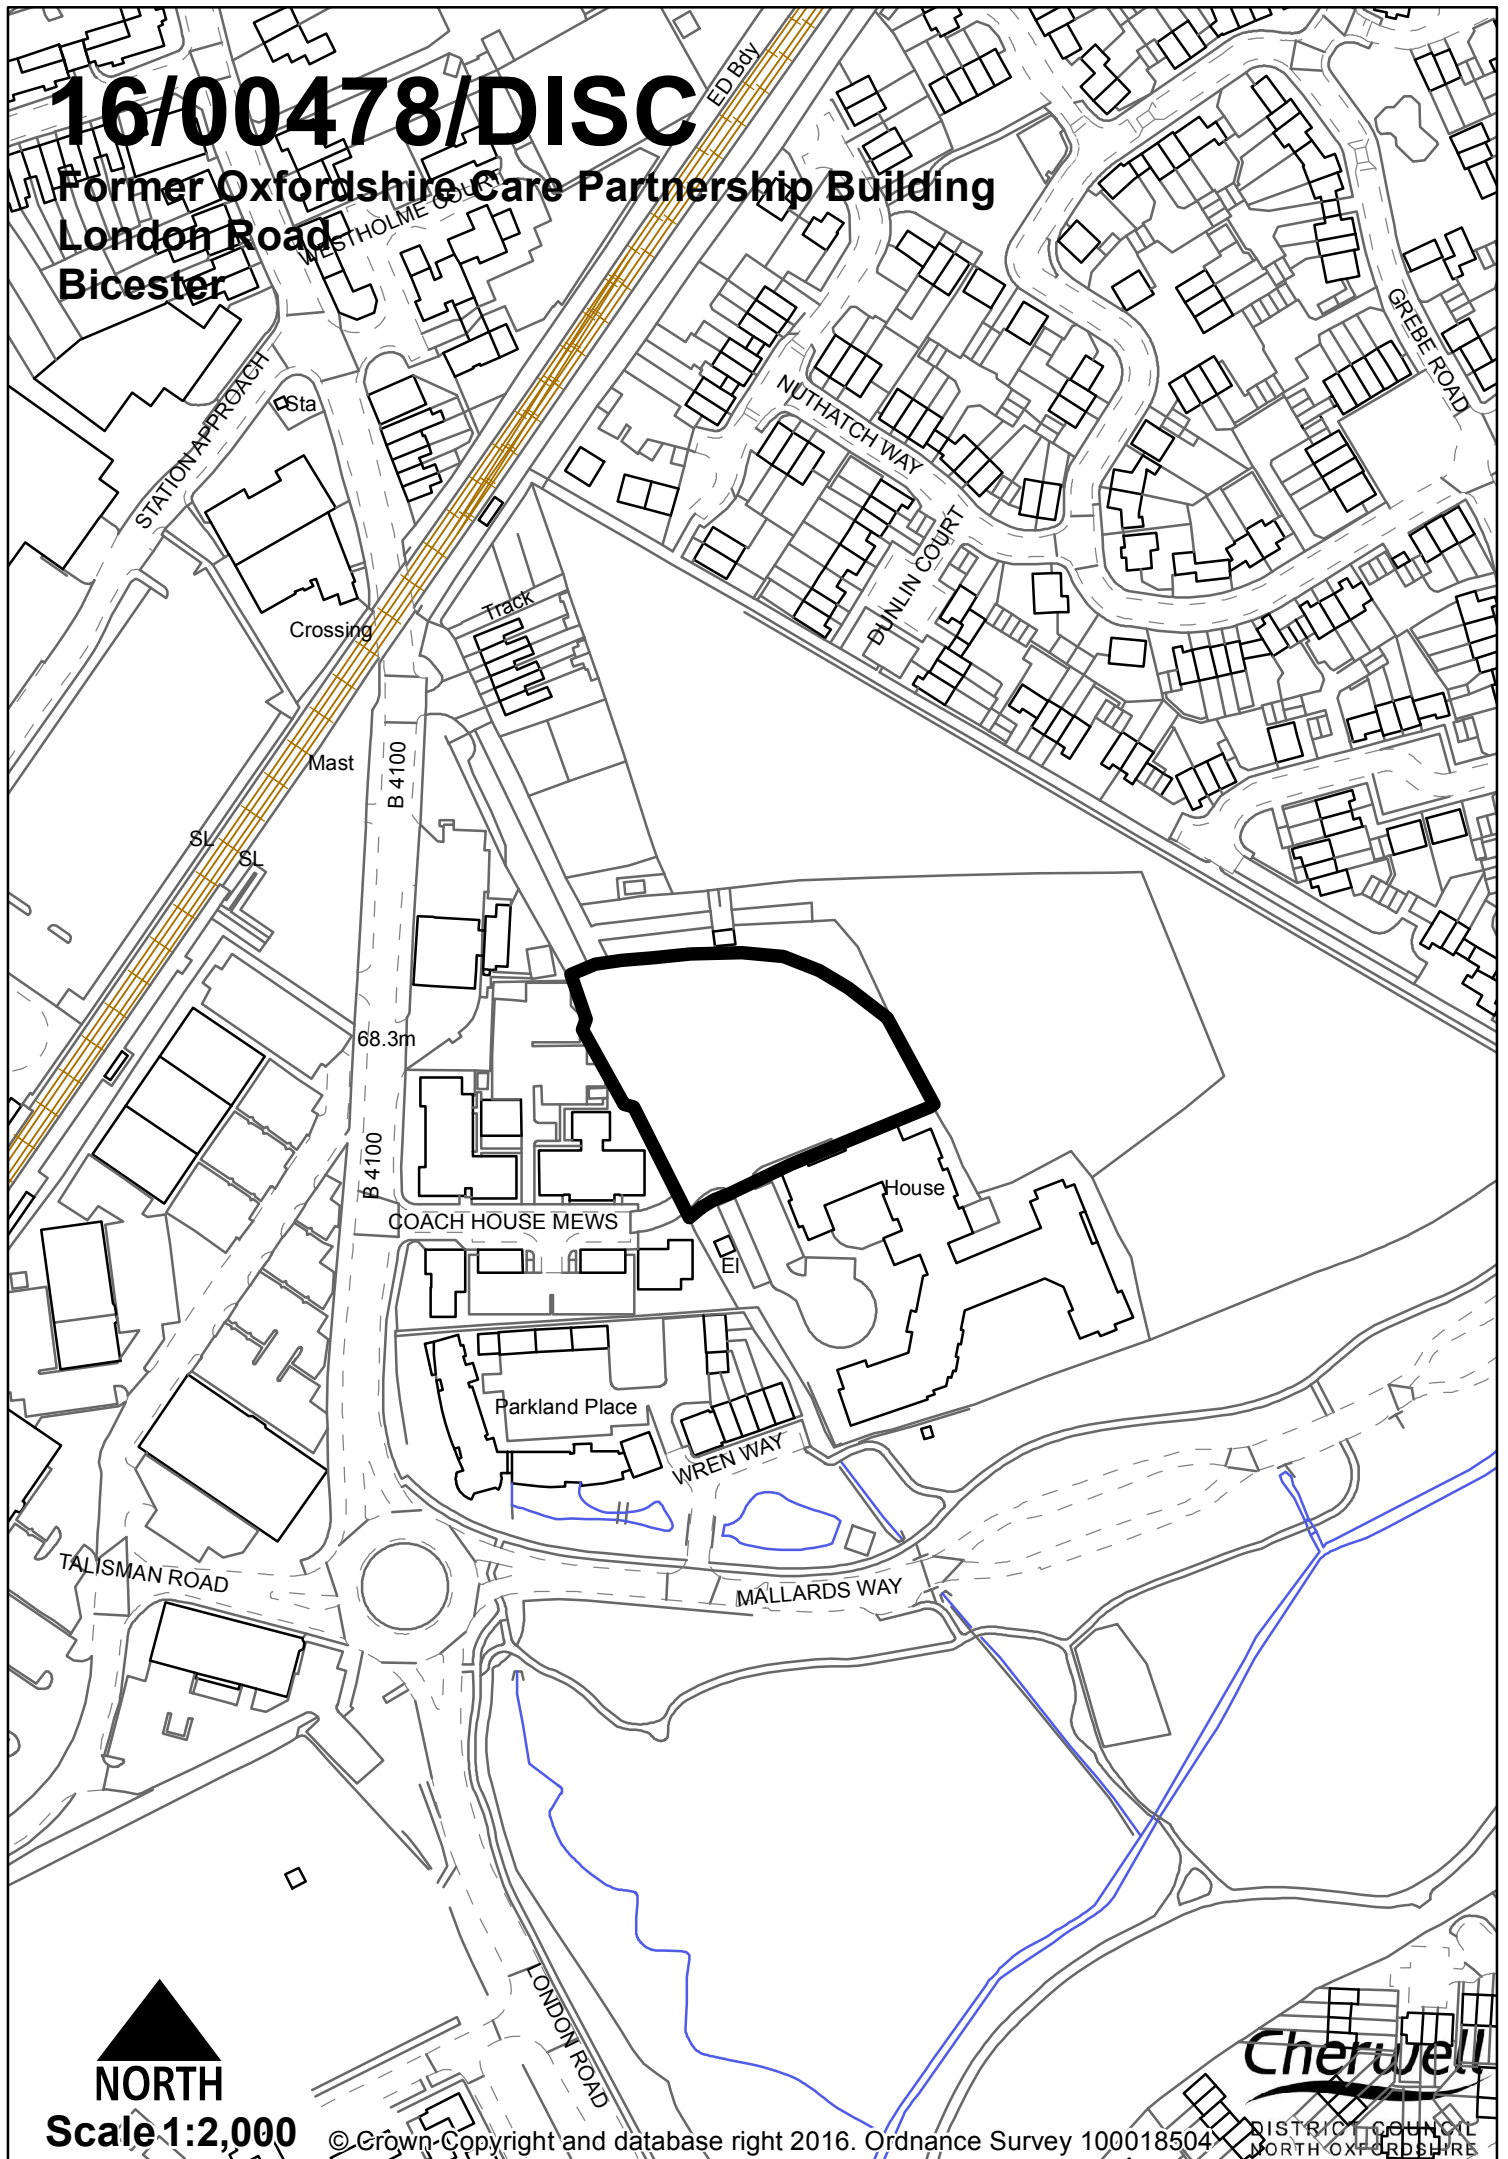

Scale 1:2,000

© Crown Copyright and database right 2016. Ordnance Survey 100018504