


16/00562/DISC

Site Of Former Playground
Woodpiece Road
Upper Arncliffe

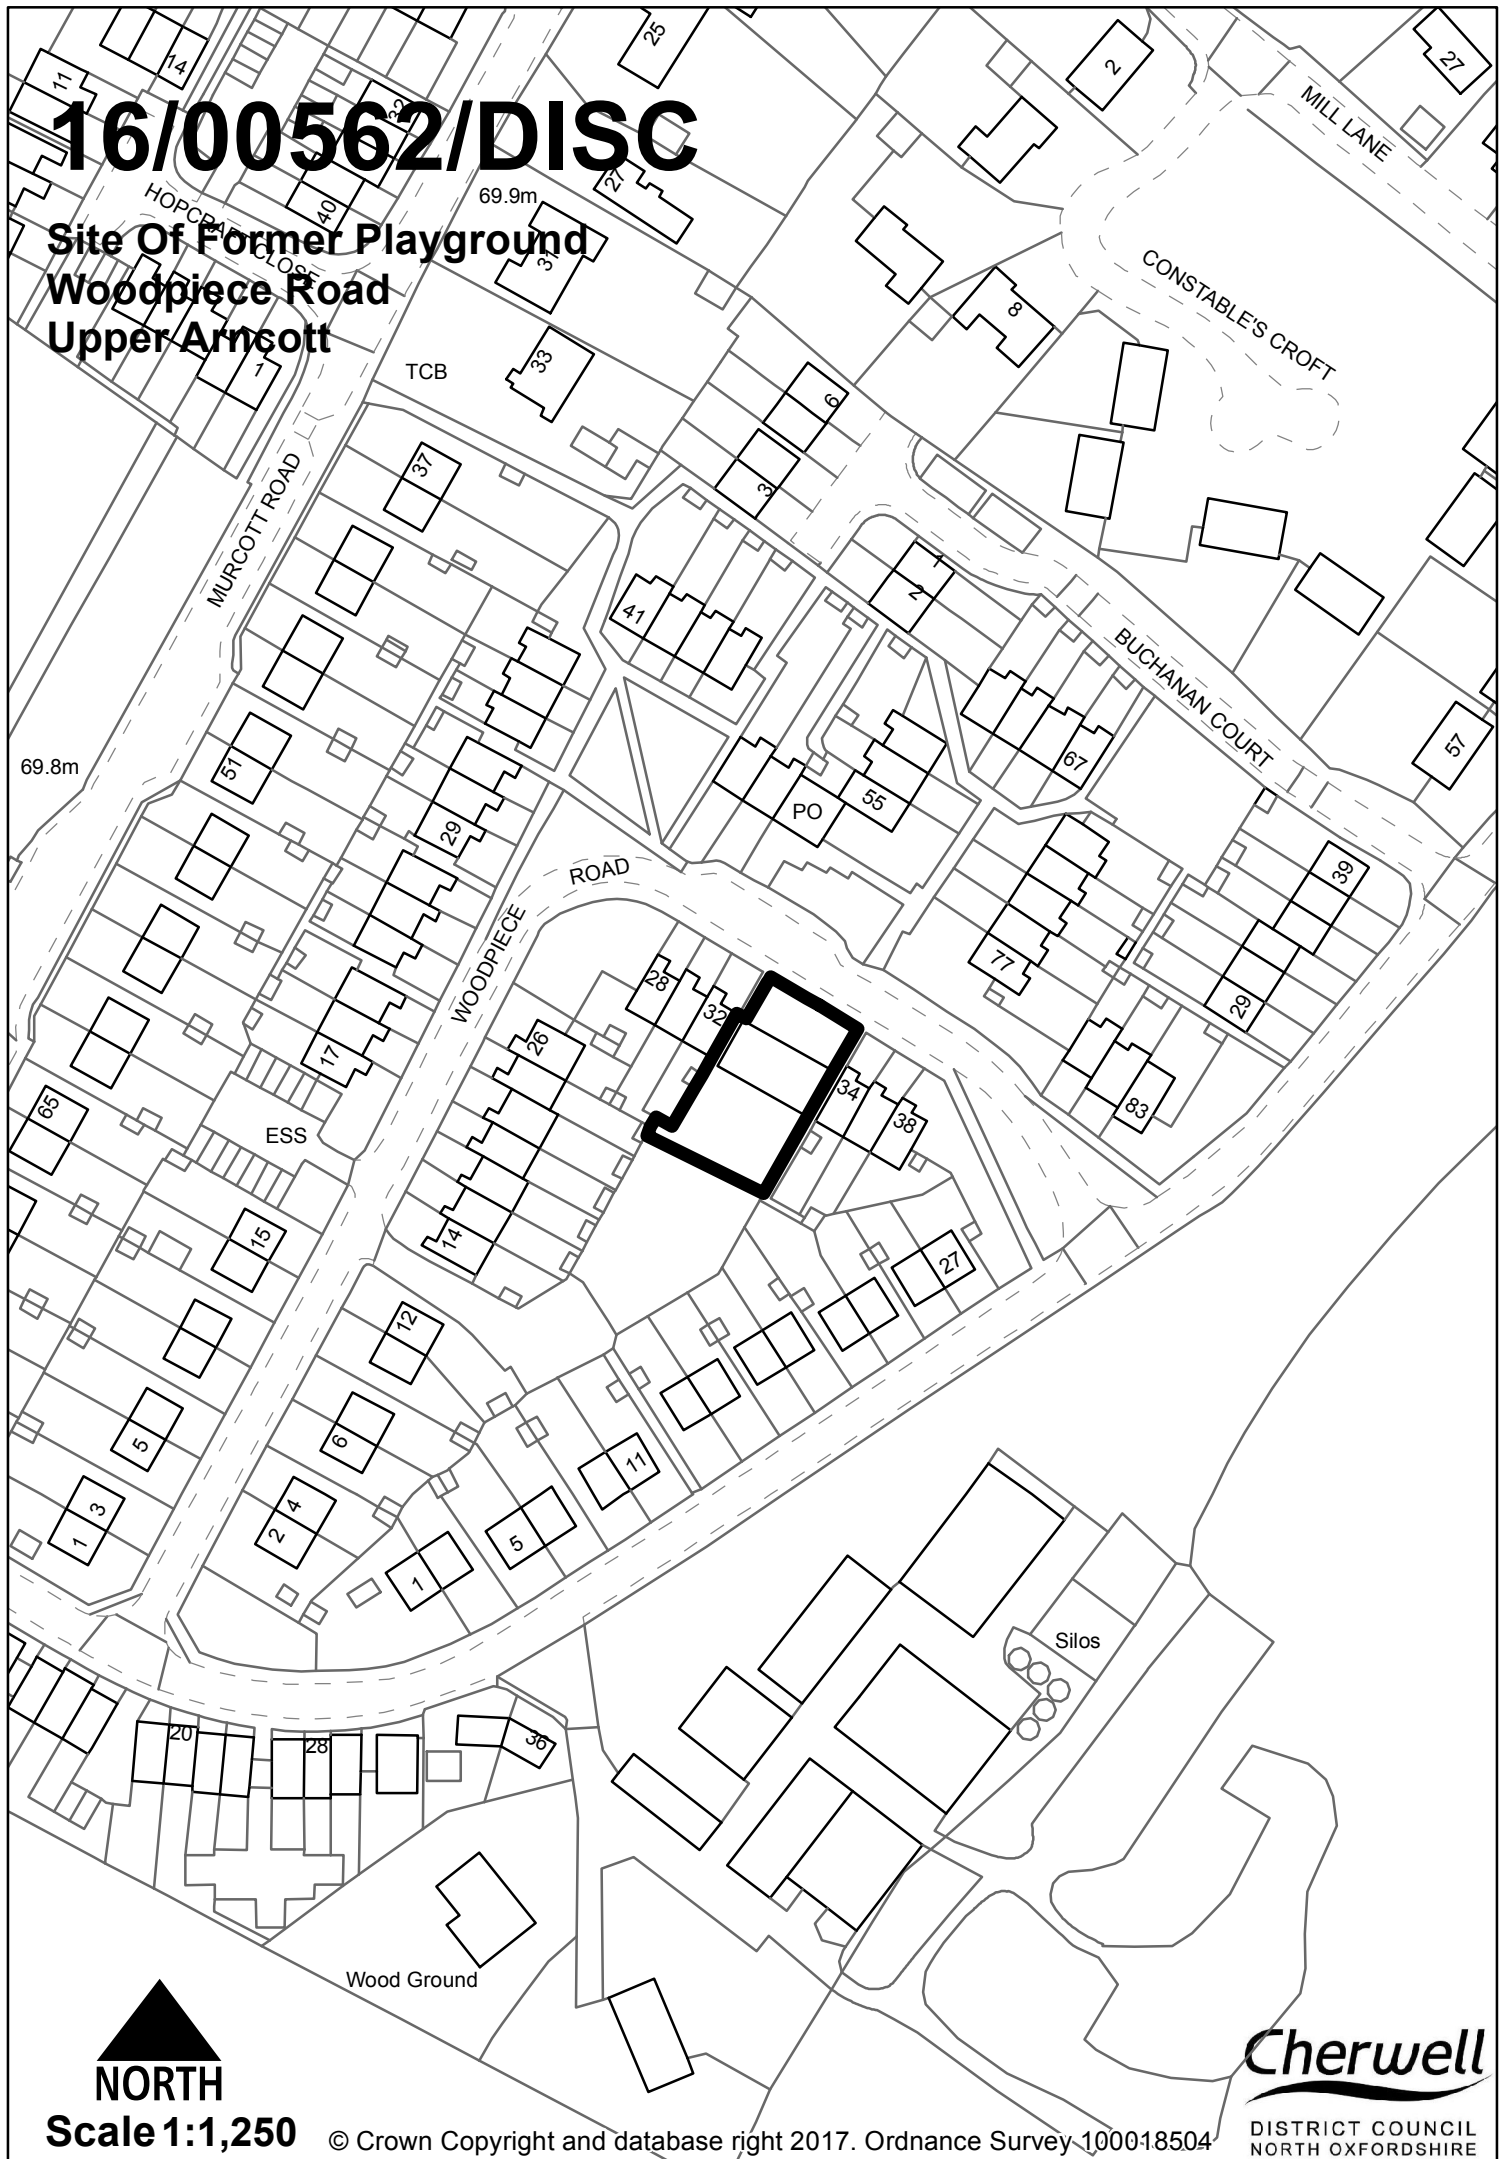

NORTH

Scale 1:1,250

© Crown Copyright and database right 2017. Ordnance Survey 100018504

Cherwell
DISTRICT COUNCIL
NORTH OXFORDSHIRE