


# 16/02113/F

Phase 3  
Apollo Office Park  
Ironstone Lane  
Wroxton

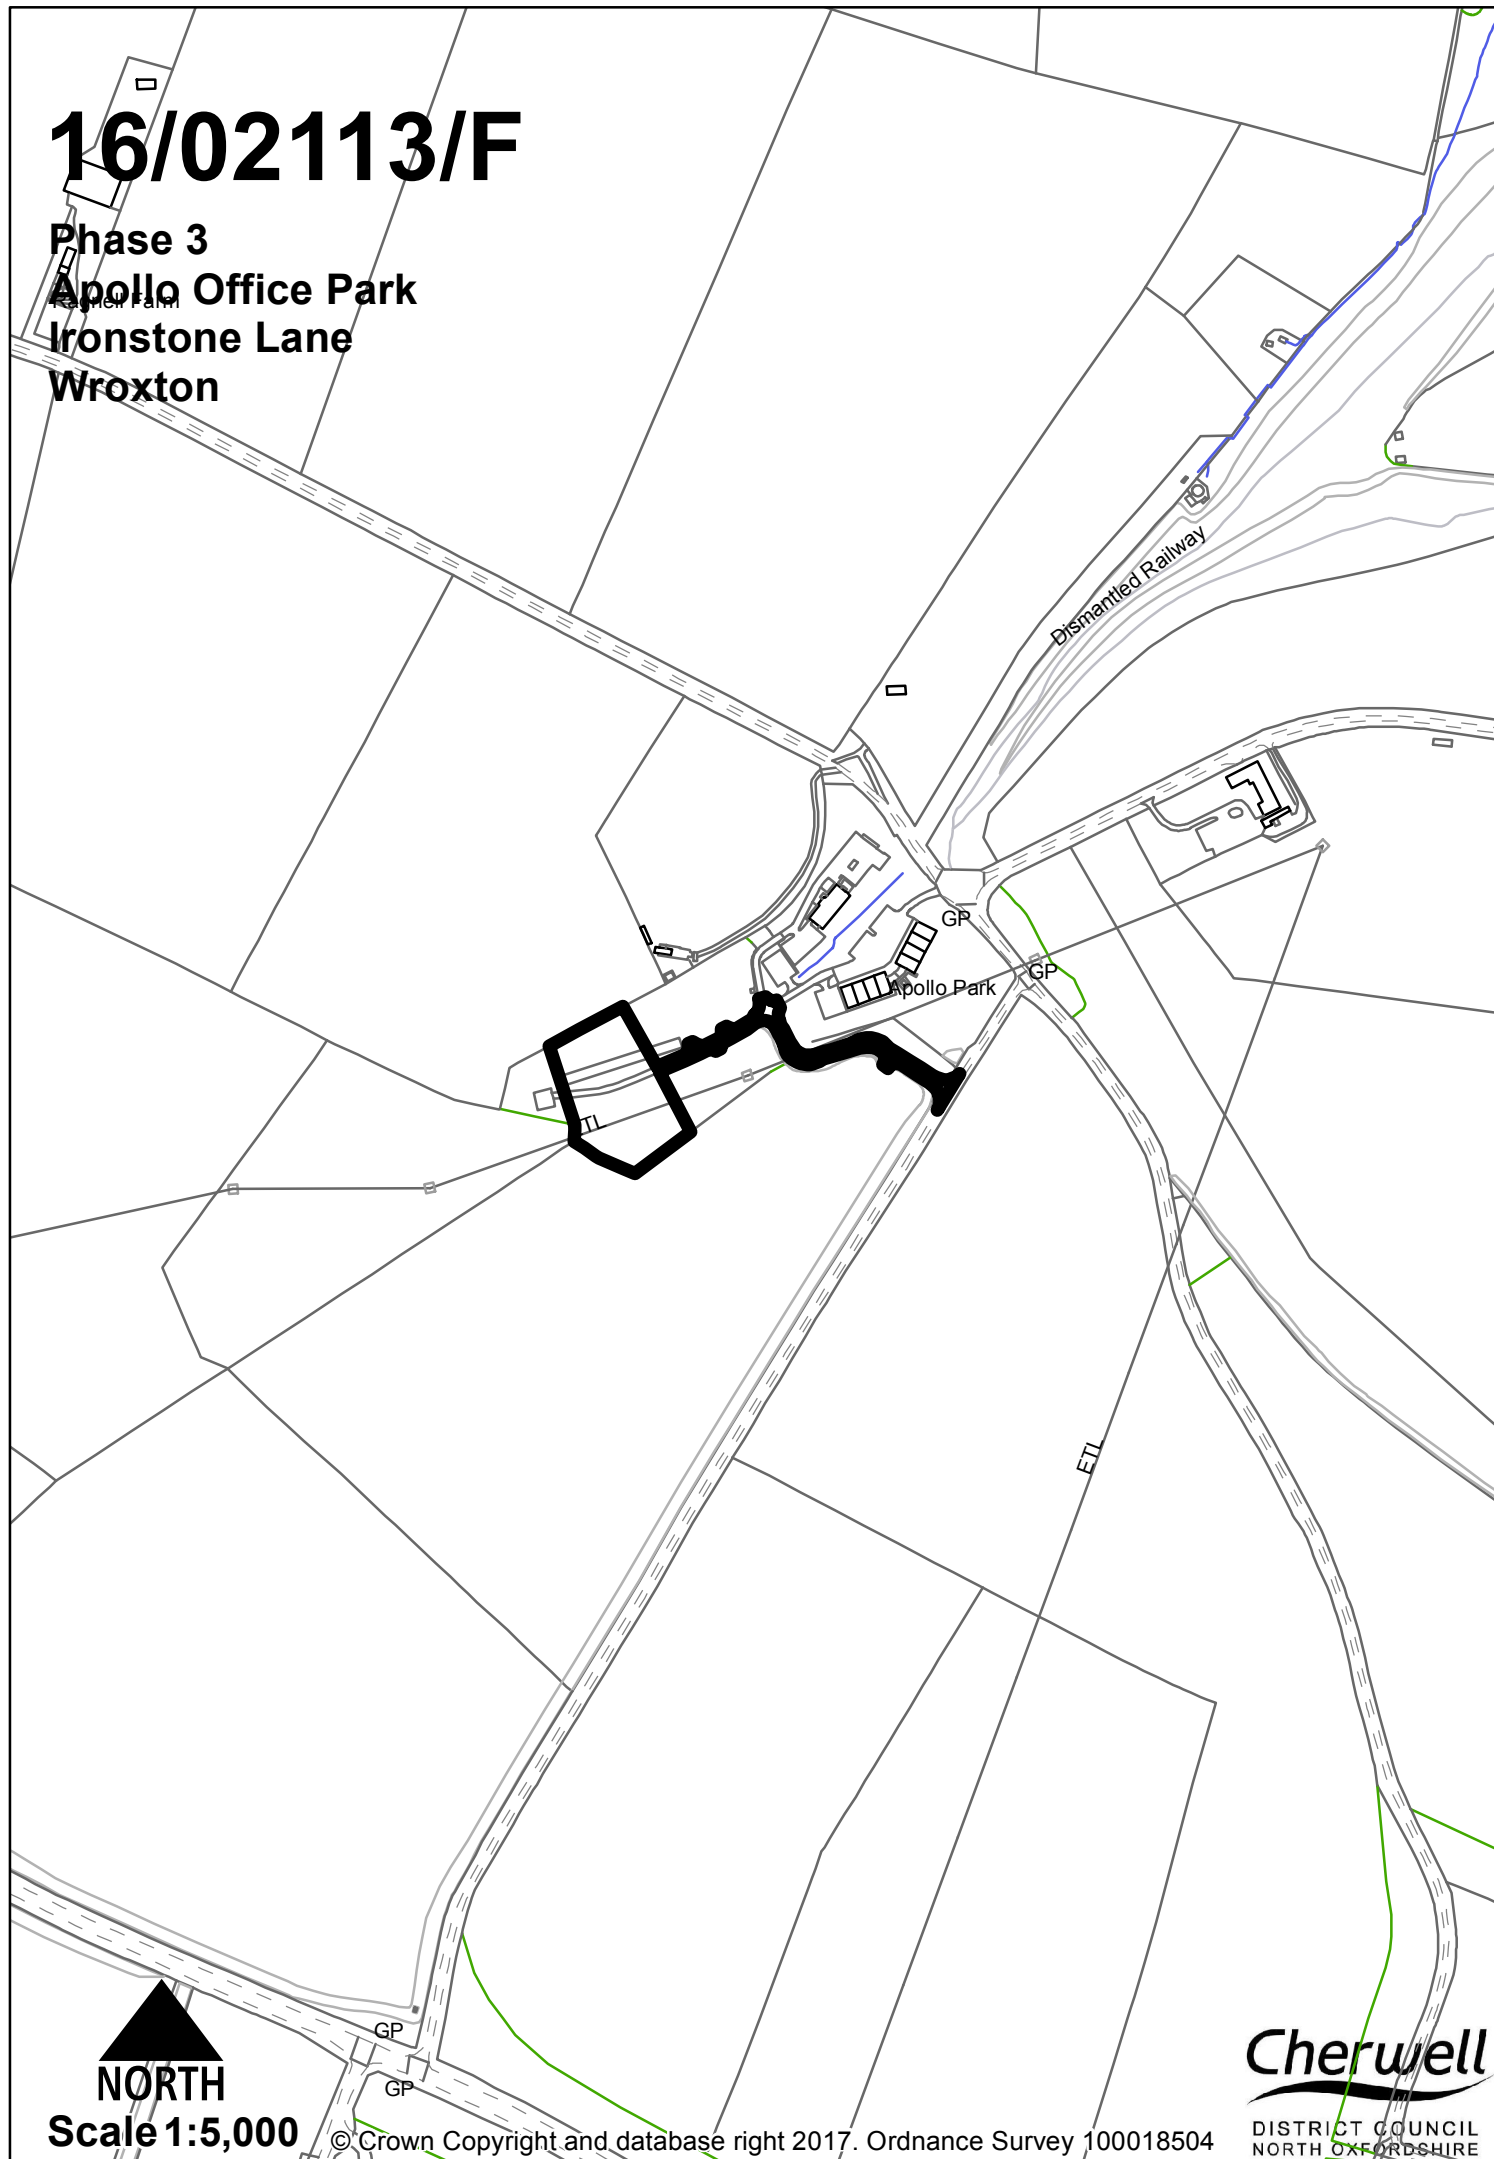

Scale 1:5,000

© Crown Copyright and database right 2017. Ordnance Survey 100018504

**Cherwell**  
DISTRICT COUNCIL  
NORTH OXFORDSHIRE