


16/02295/OUT

Land South West Of Woodbank

Mill Lane

Kirtlington

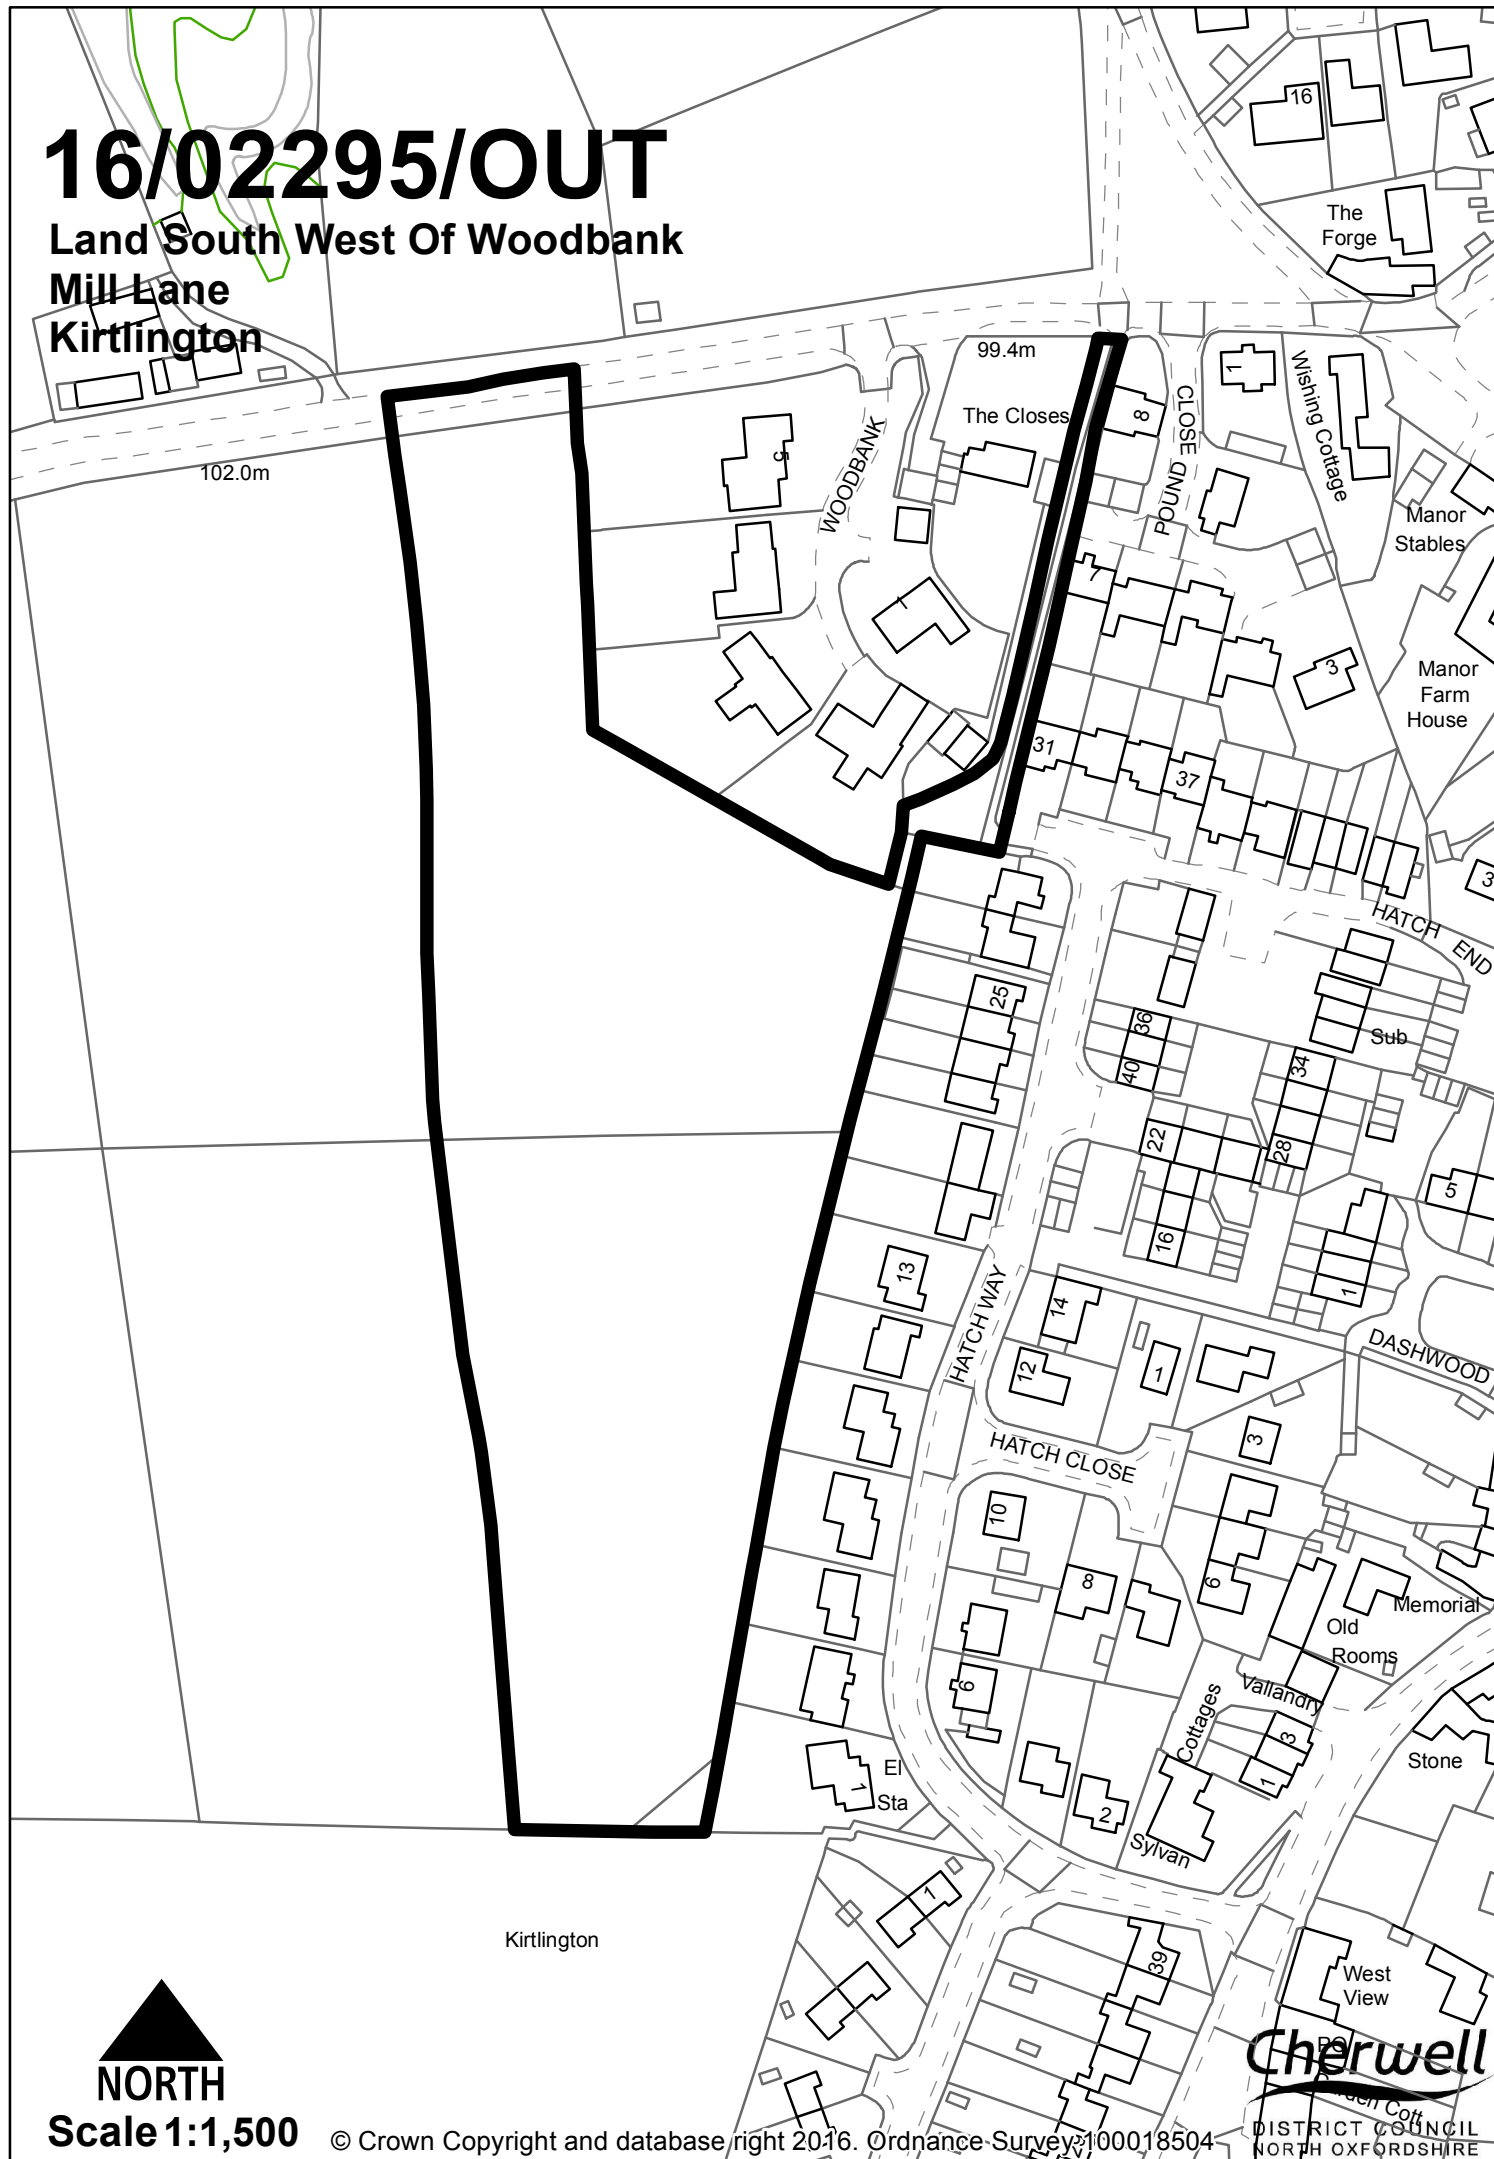

Scale 1:1,500

© Crown Copyright and database right 2016. Ordnance Survey 100018504