


16/02442/LB

Duke Of Cumberlands Head
Main Street
Clifton
Banbury
OX15 0PE

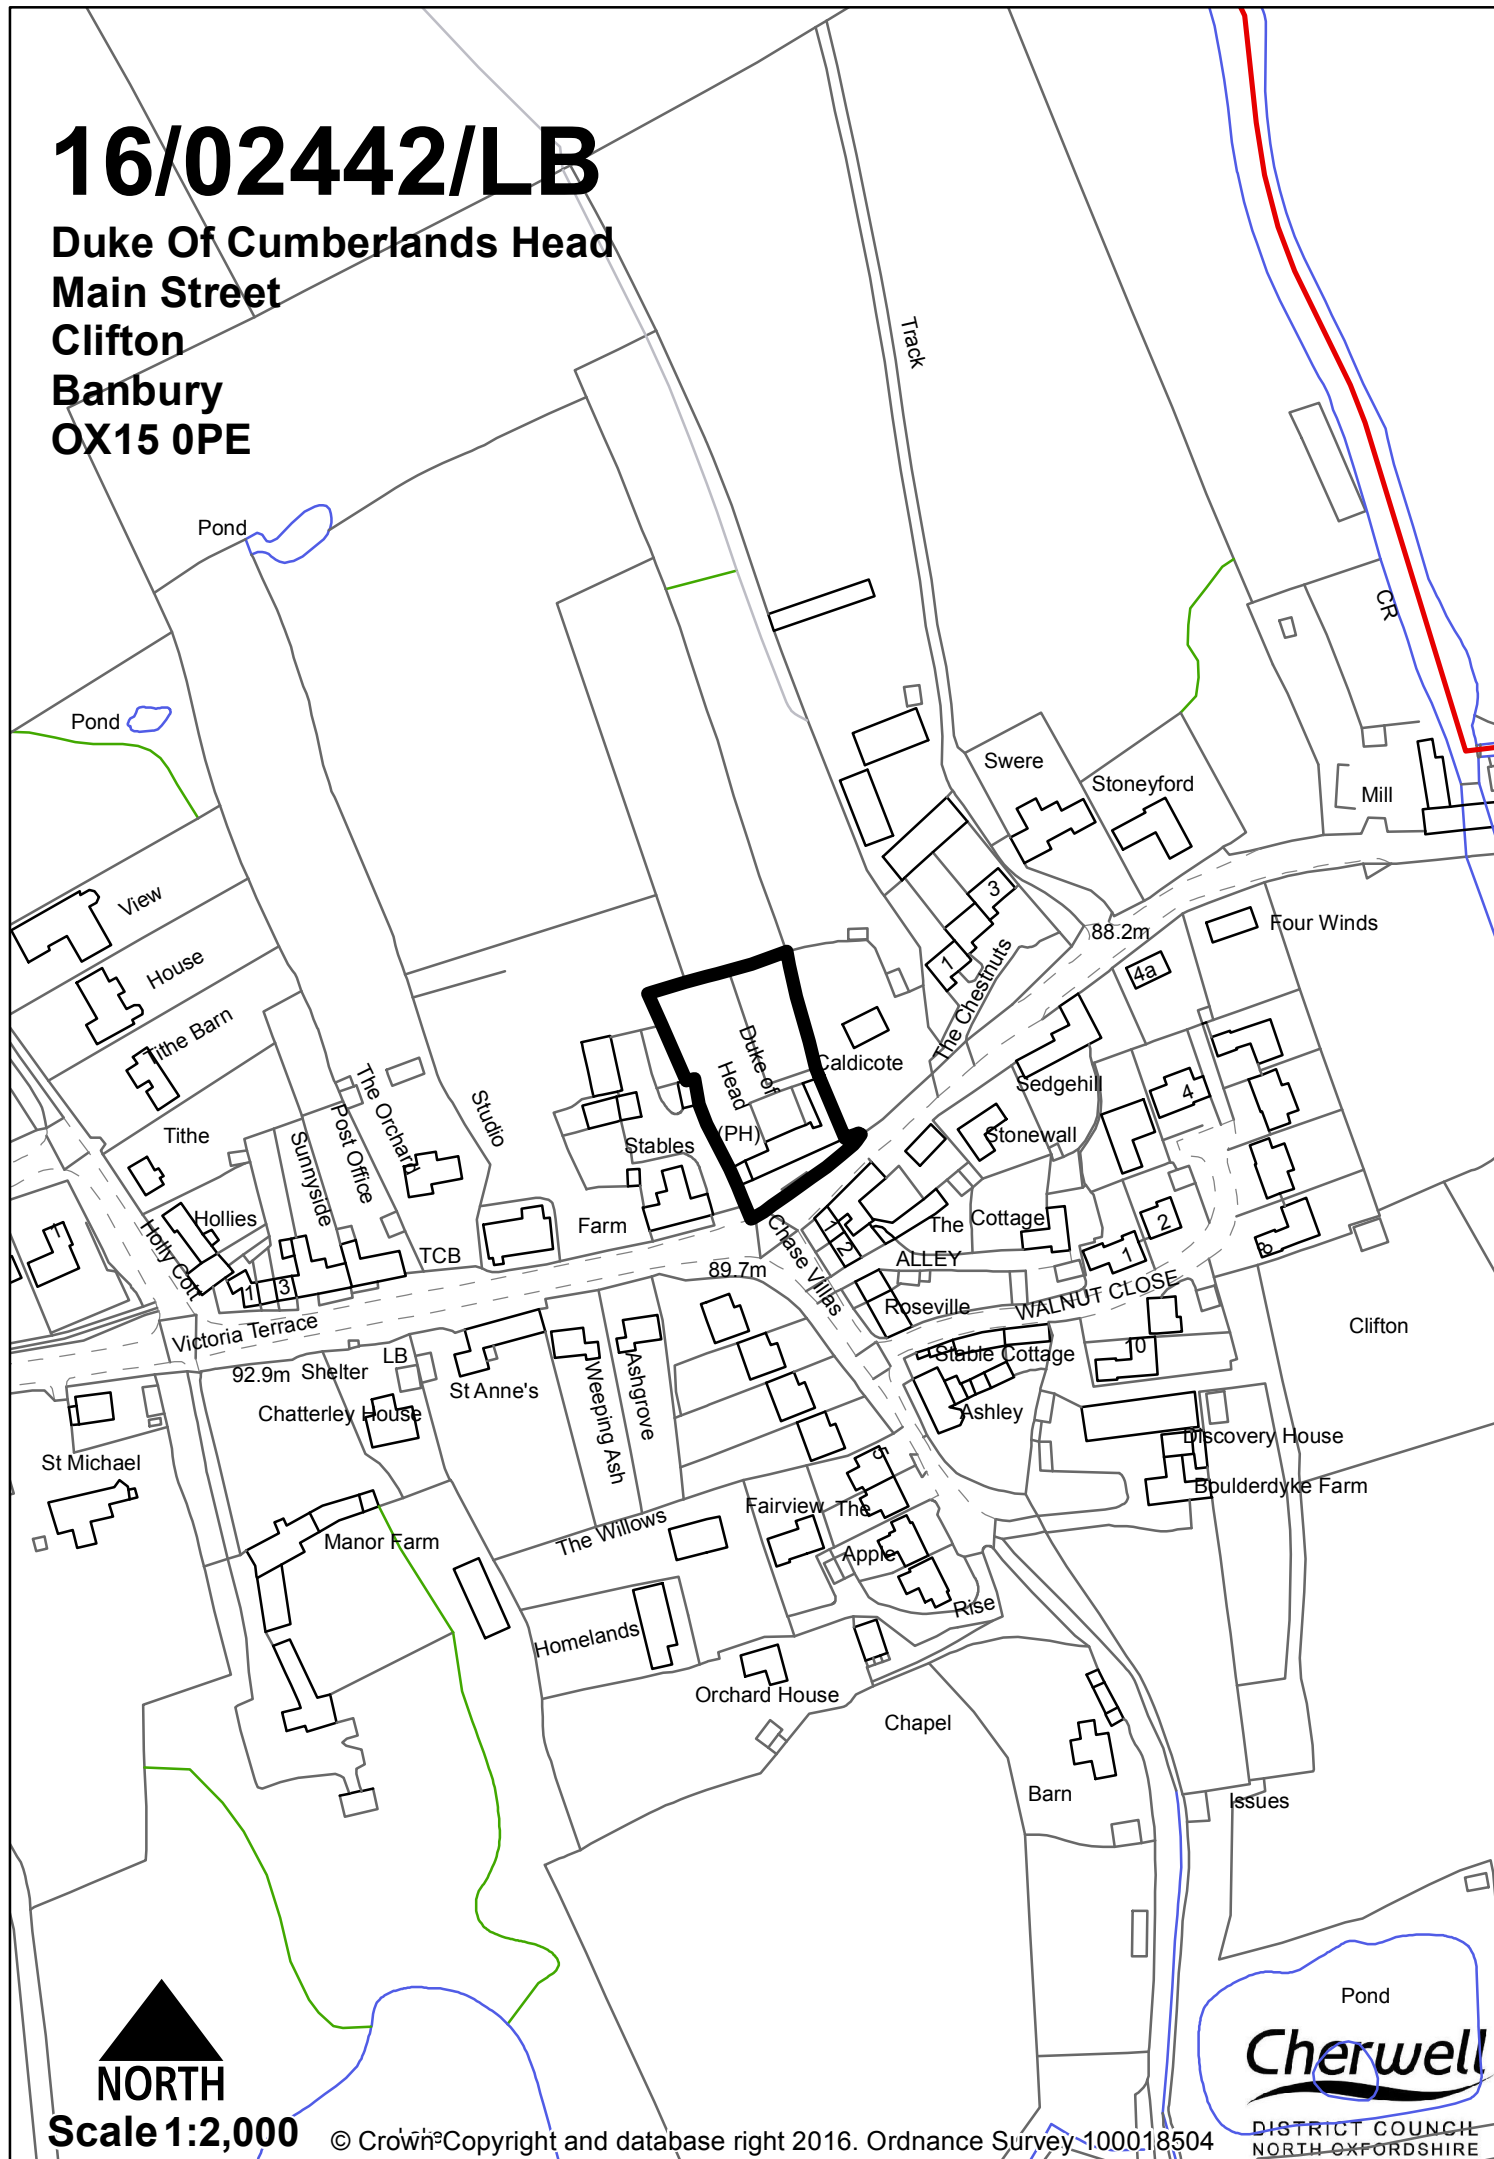

Scale 1:2,000

© Crown Copyright and database right 2016. Ordnance Survey 100018504

Cherwell
DISTRICT COUNCIL
NORTH OXFORDSHIRE