


16/00560/DISC

Former Garage Block Adjacent
And South East Of 2 Fenny Compton Road
Claydon

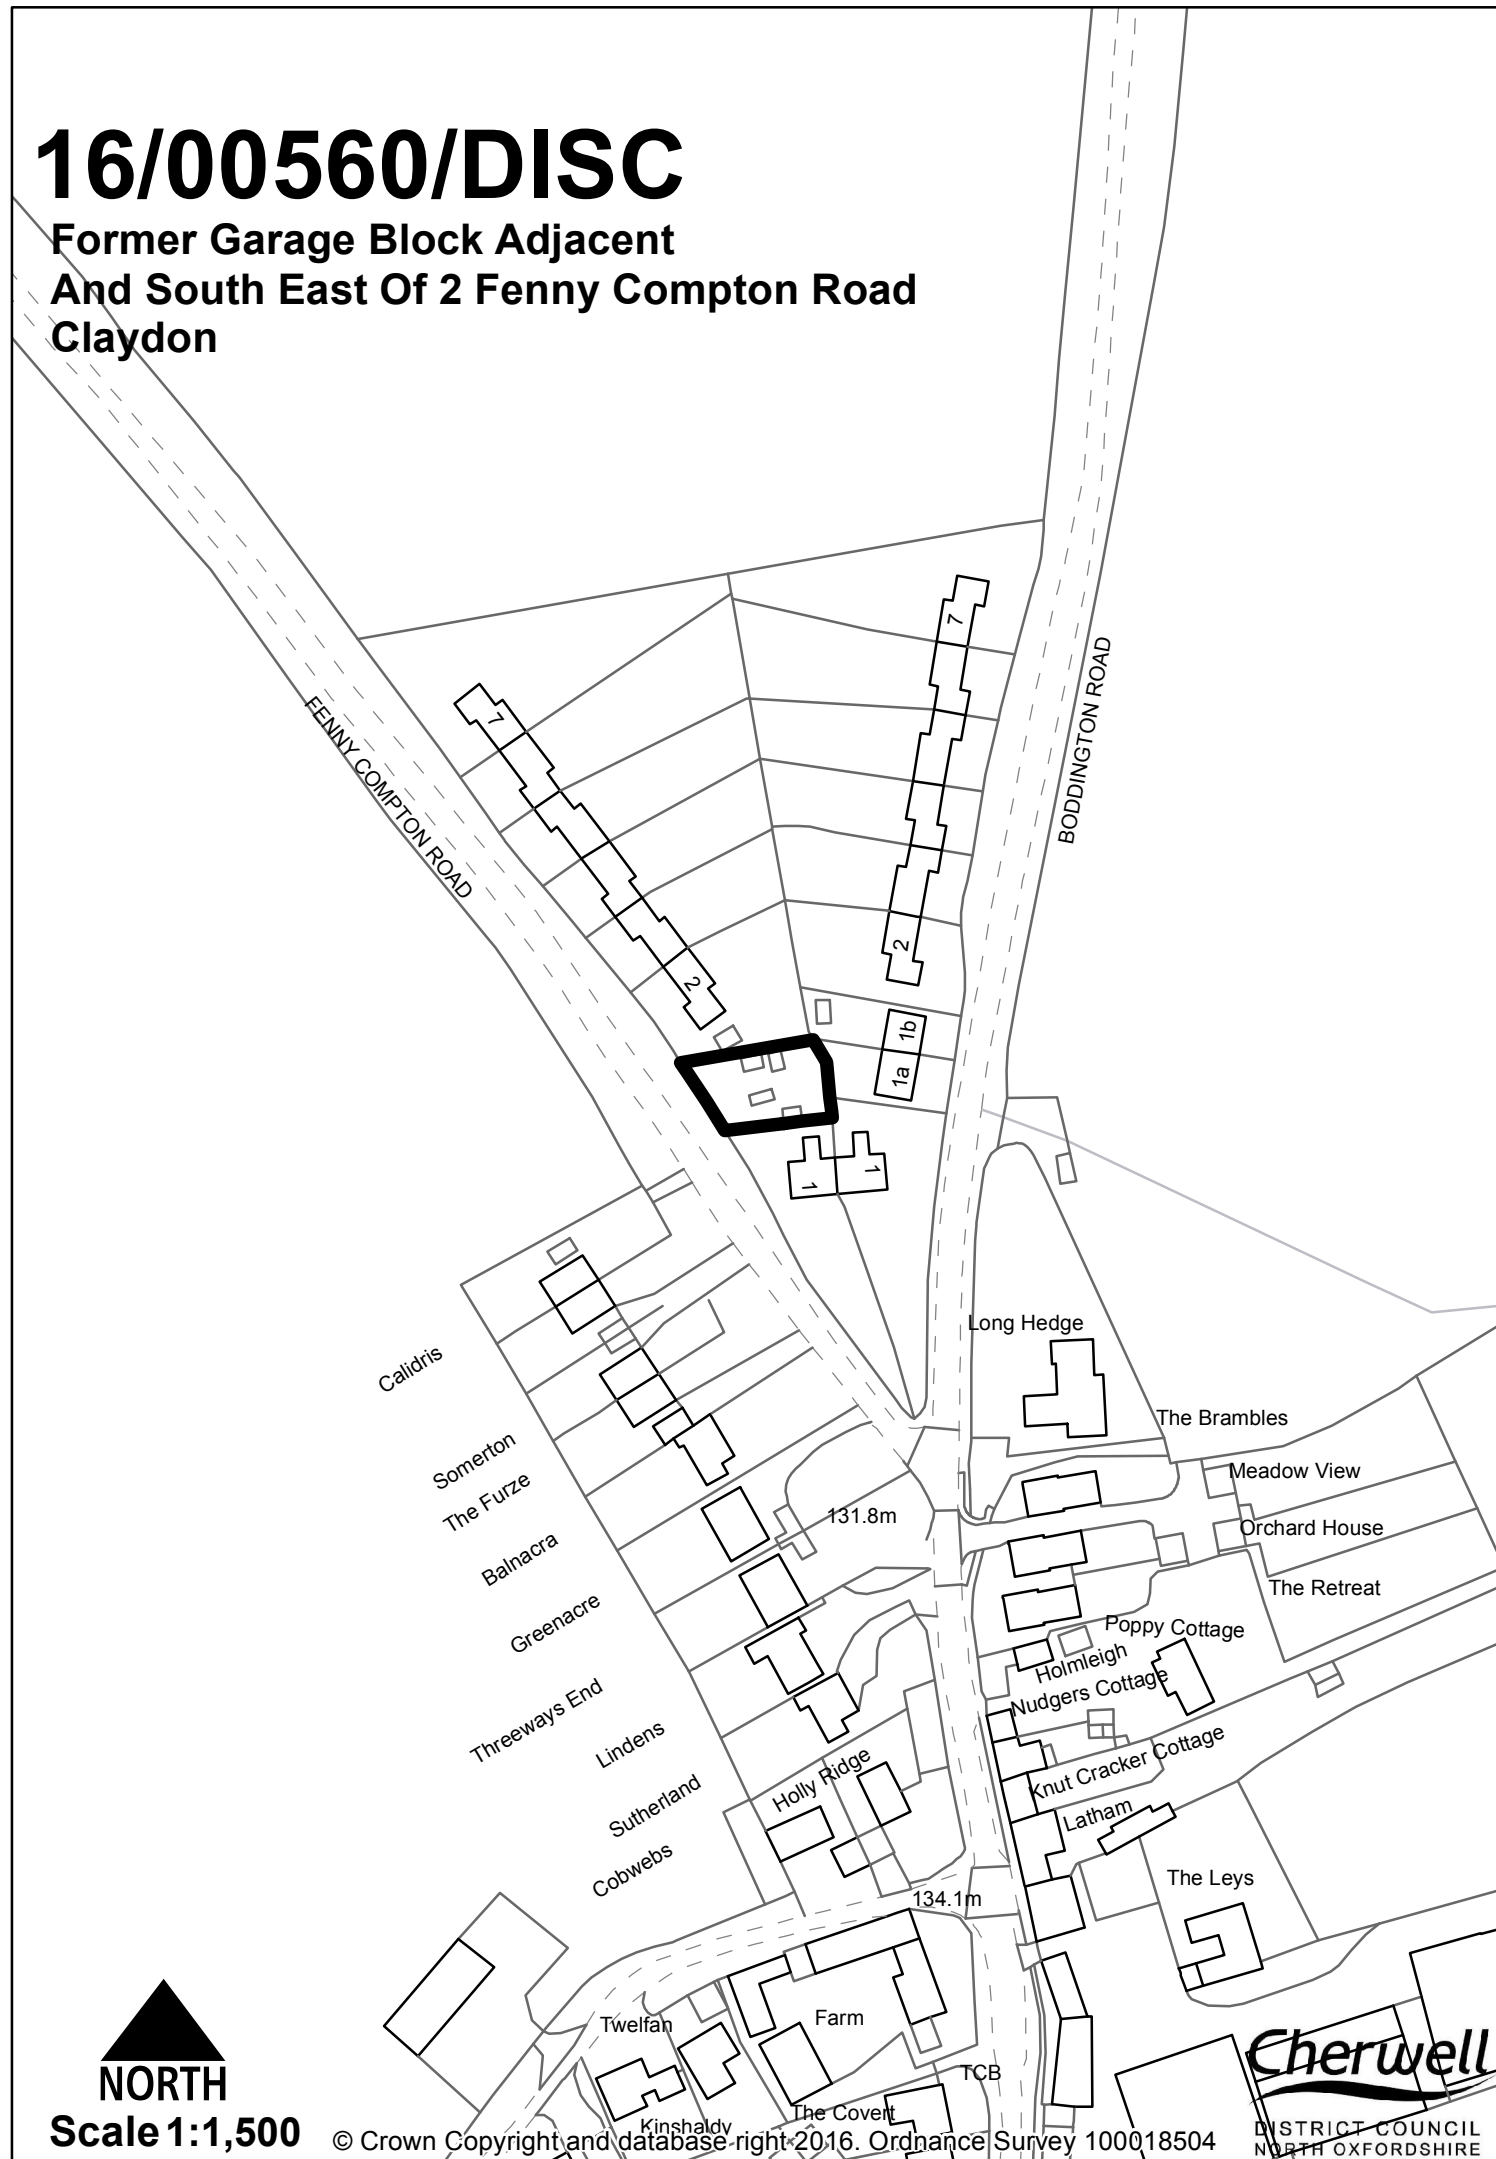

Scale 1:1,500

© Crown Copyright and database right 2016. Ordnance Survey 100018504

Cherwell
DISTRICT COUNCIL
NORTH OXFORDSHIRE