


# 17/00257/F

9 Deers Close

Bodicote

Banbury

OX15 4EA

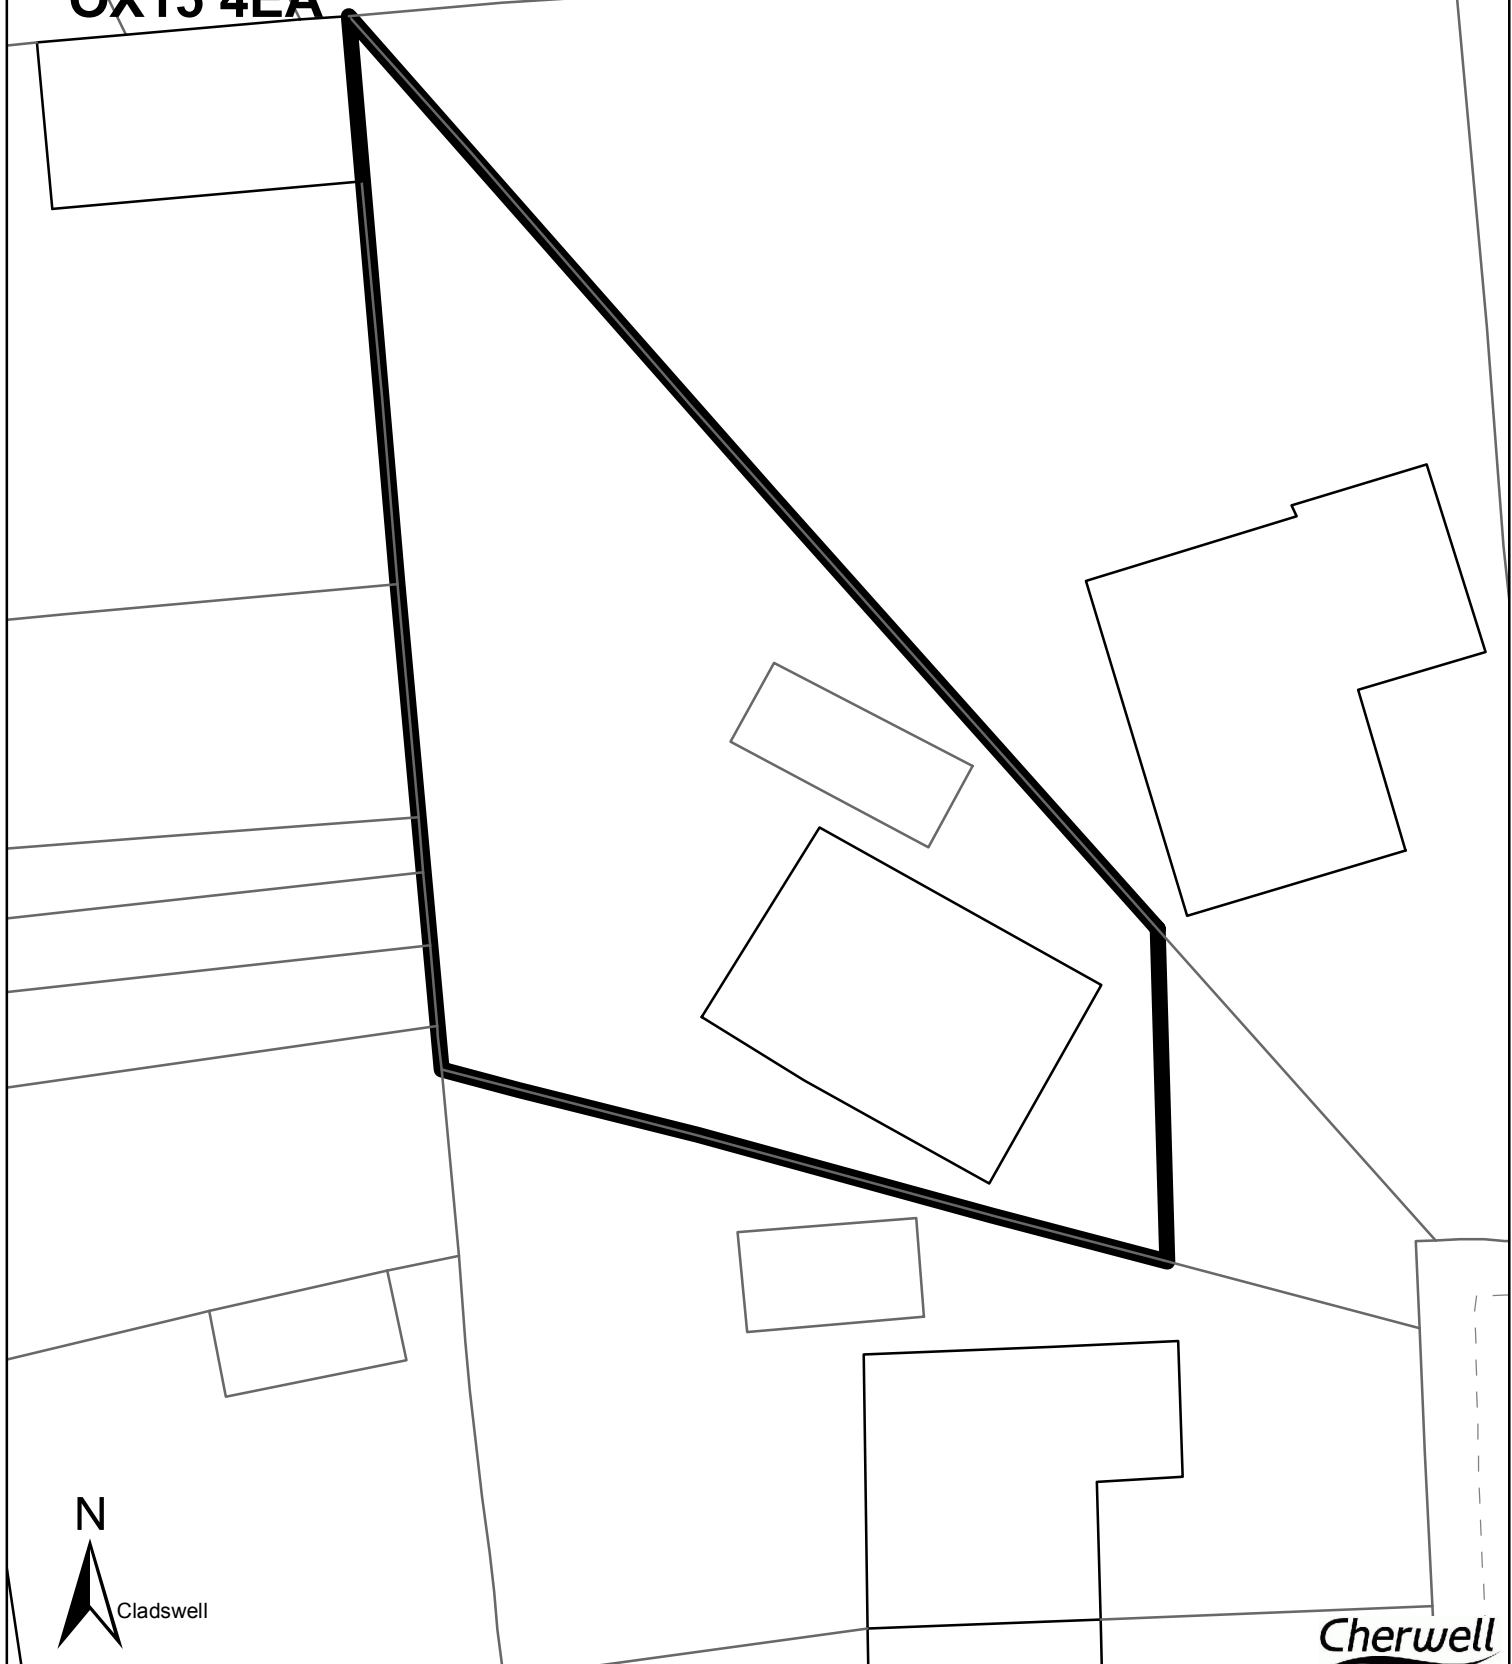

N



Cladswell

1:250

© Crown Copyright and database right 2017. Ordnance Survey 100018504

**Cherwell**

DISTRICT COUNCIL  
NORTH OXFORDSHIRE