


17/00766/F

Land Adj To Orchard House
Sir Georges Lane
Adderbury

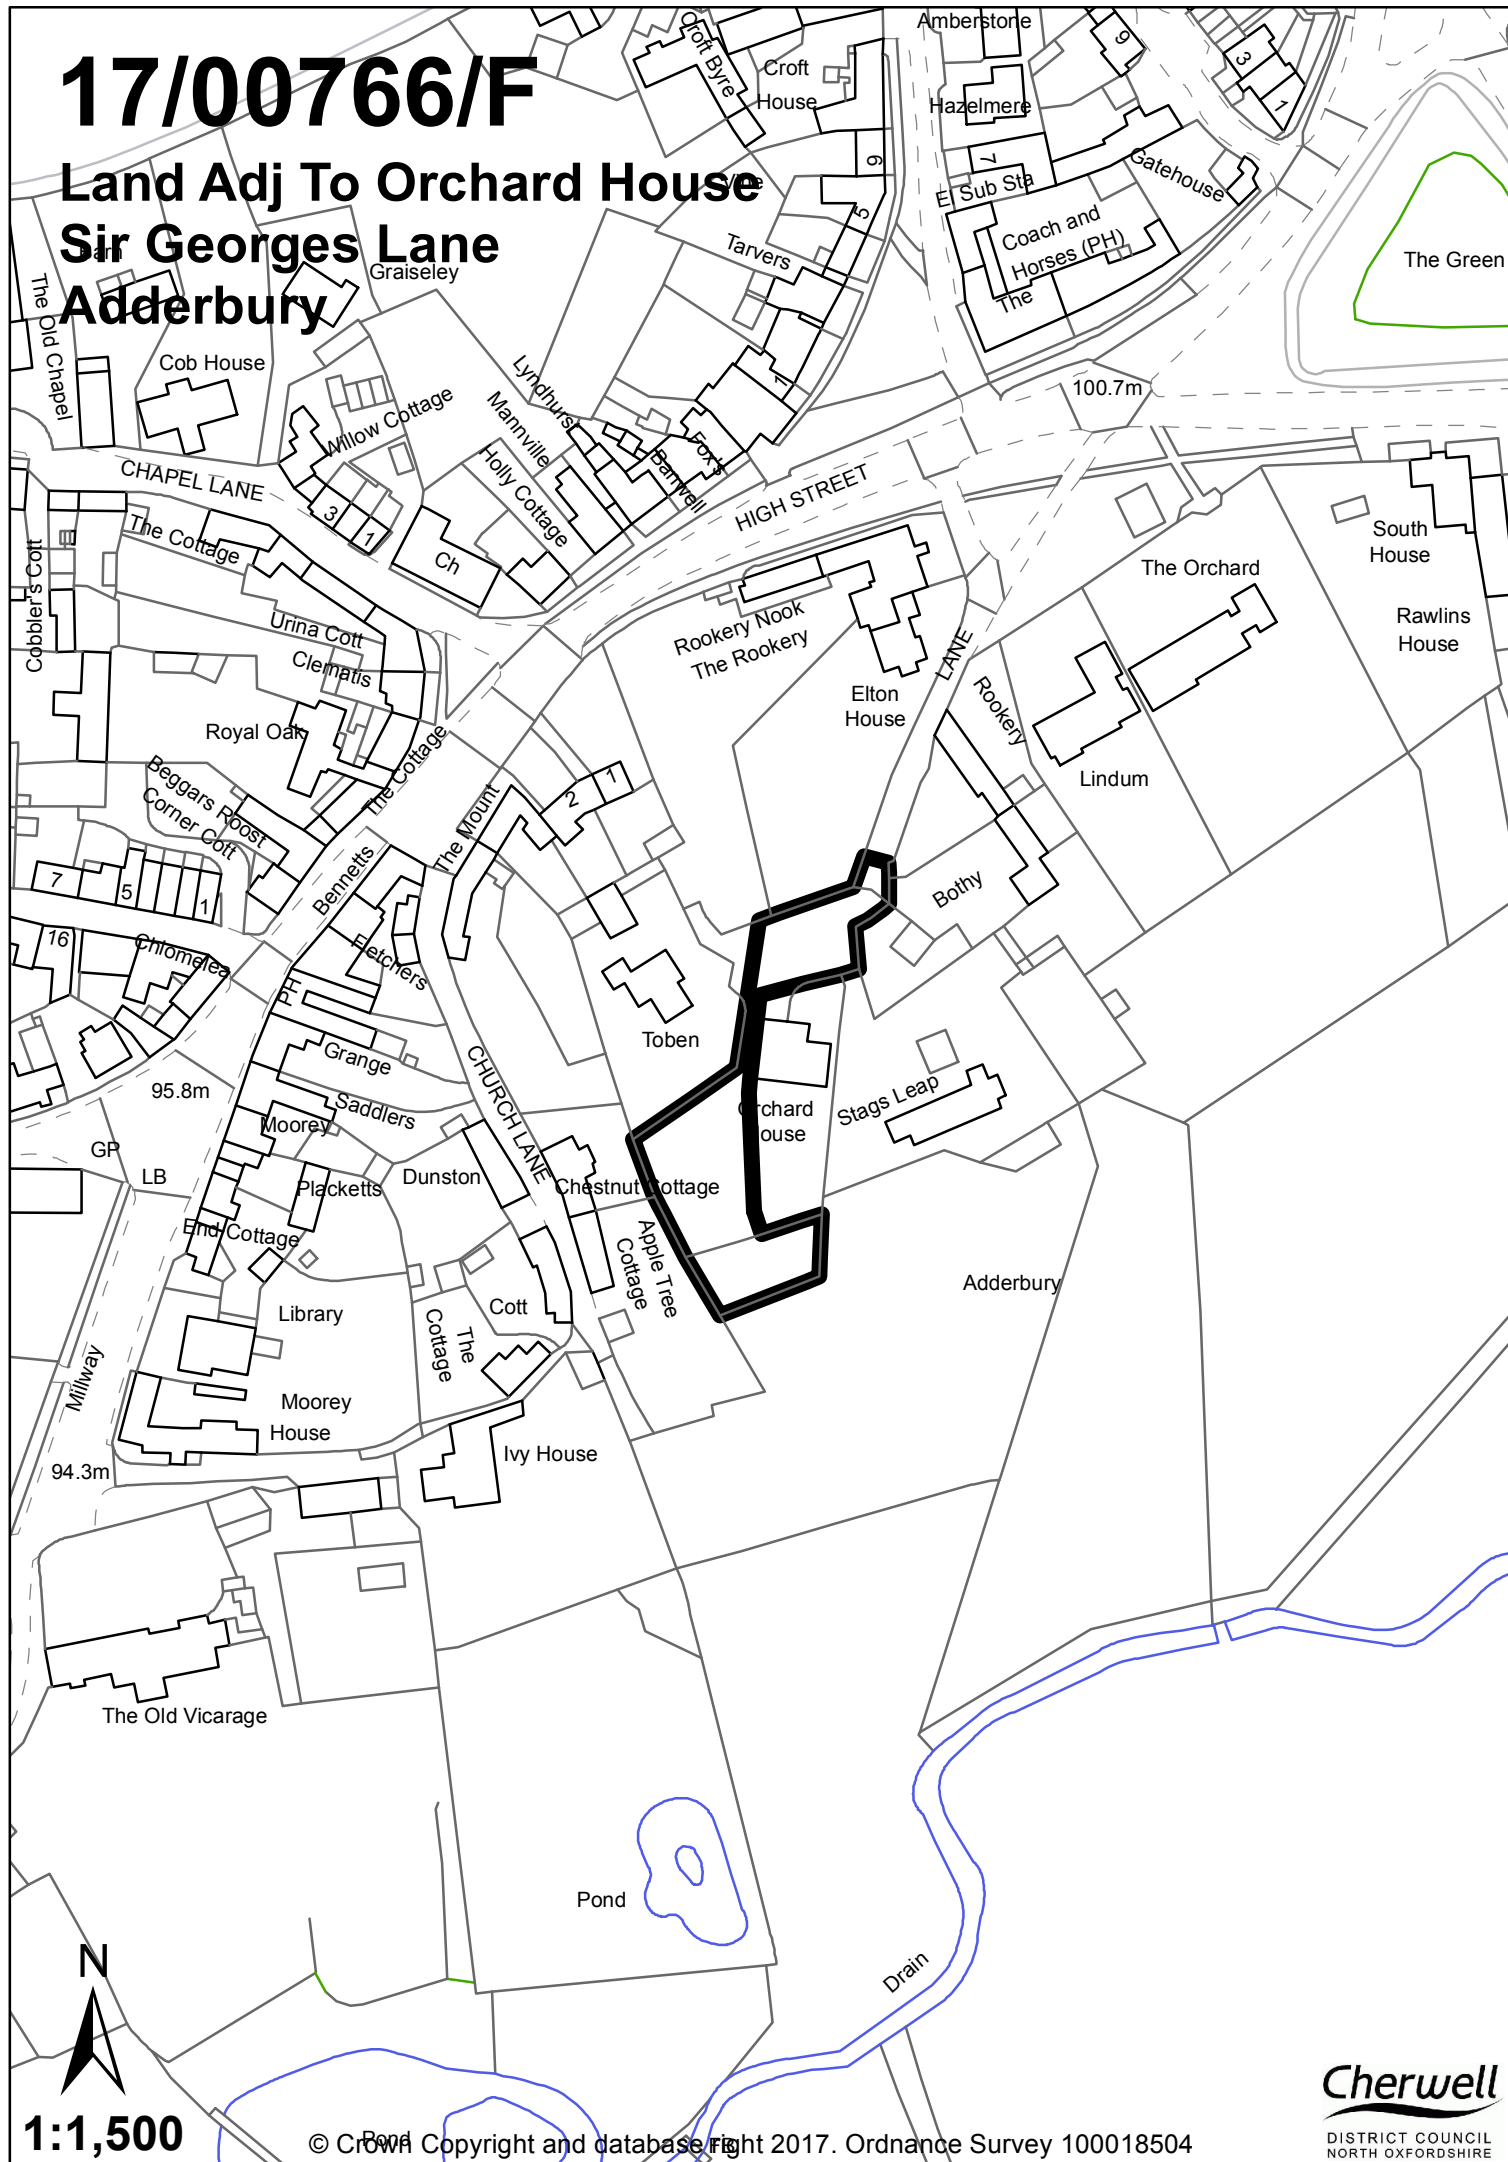

1:1,500

© Crown Copyright and database right 2017. Ordnance Survey 100018504

Cherwell
DISTRICT COUNCIL
NORTH OXFORDSHIRE