


17/01998/F

The Paddock
Wykham Lane
Broughton
Banbury
OX15 5DT

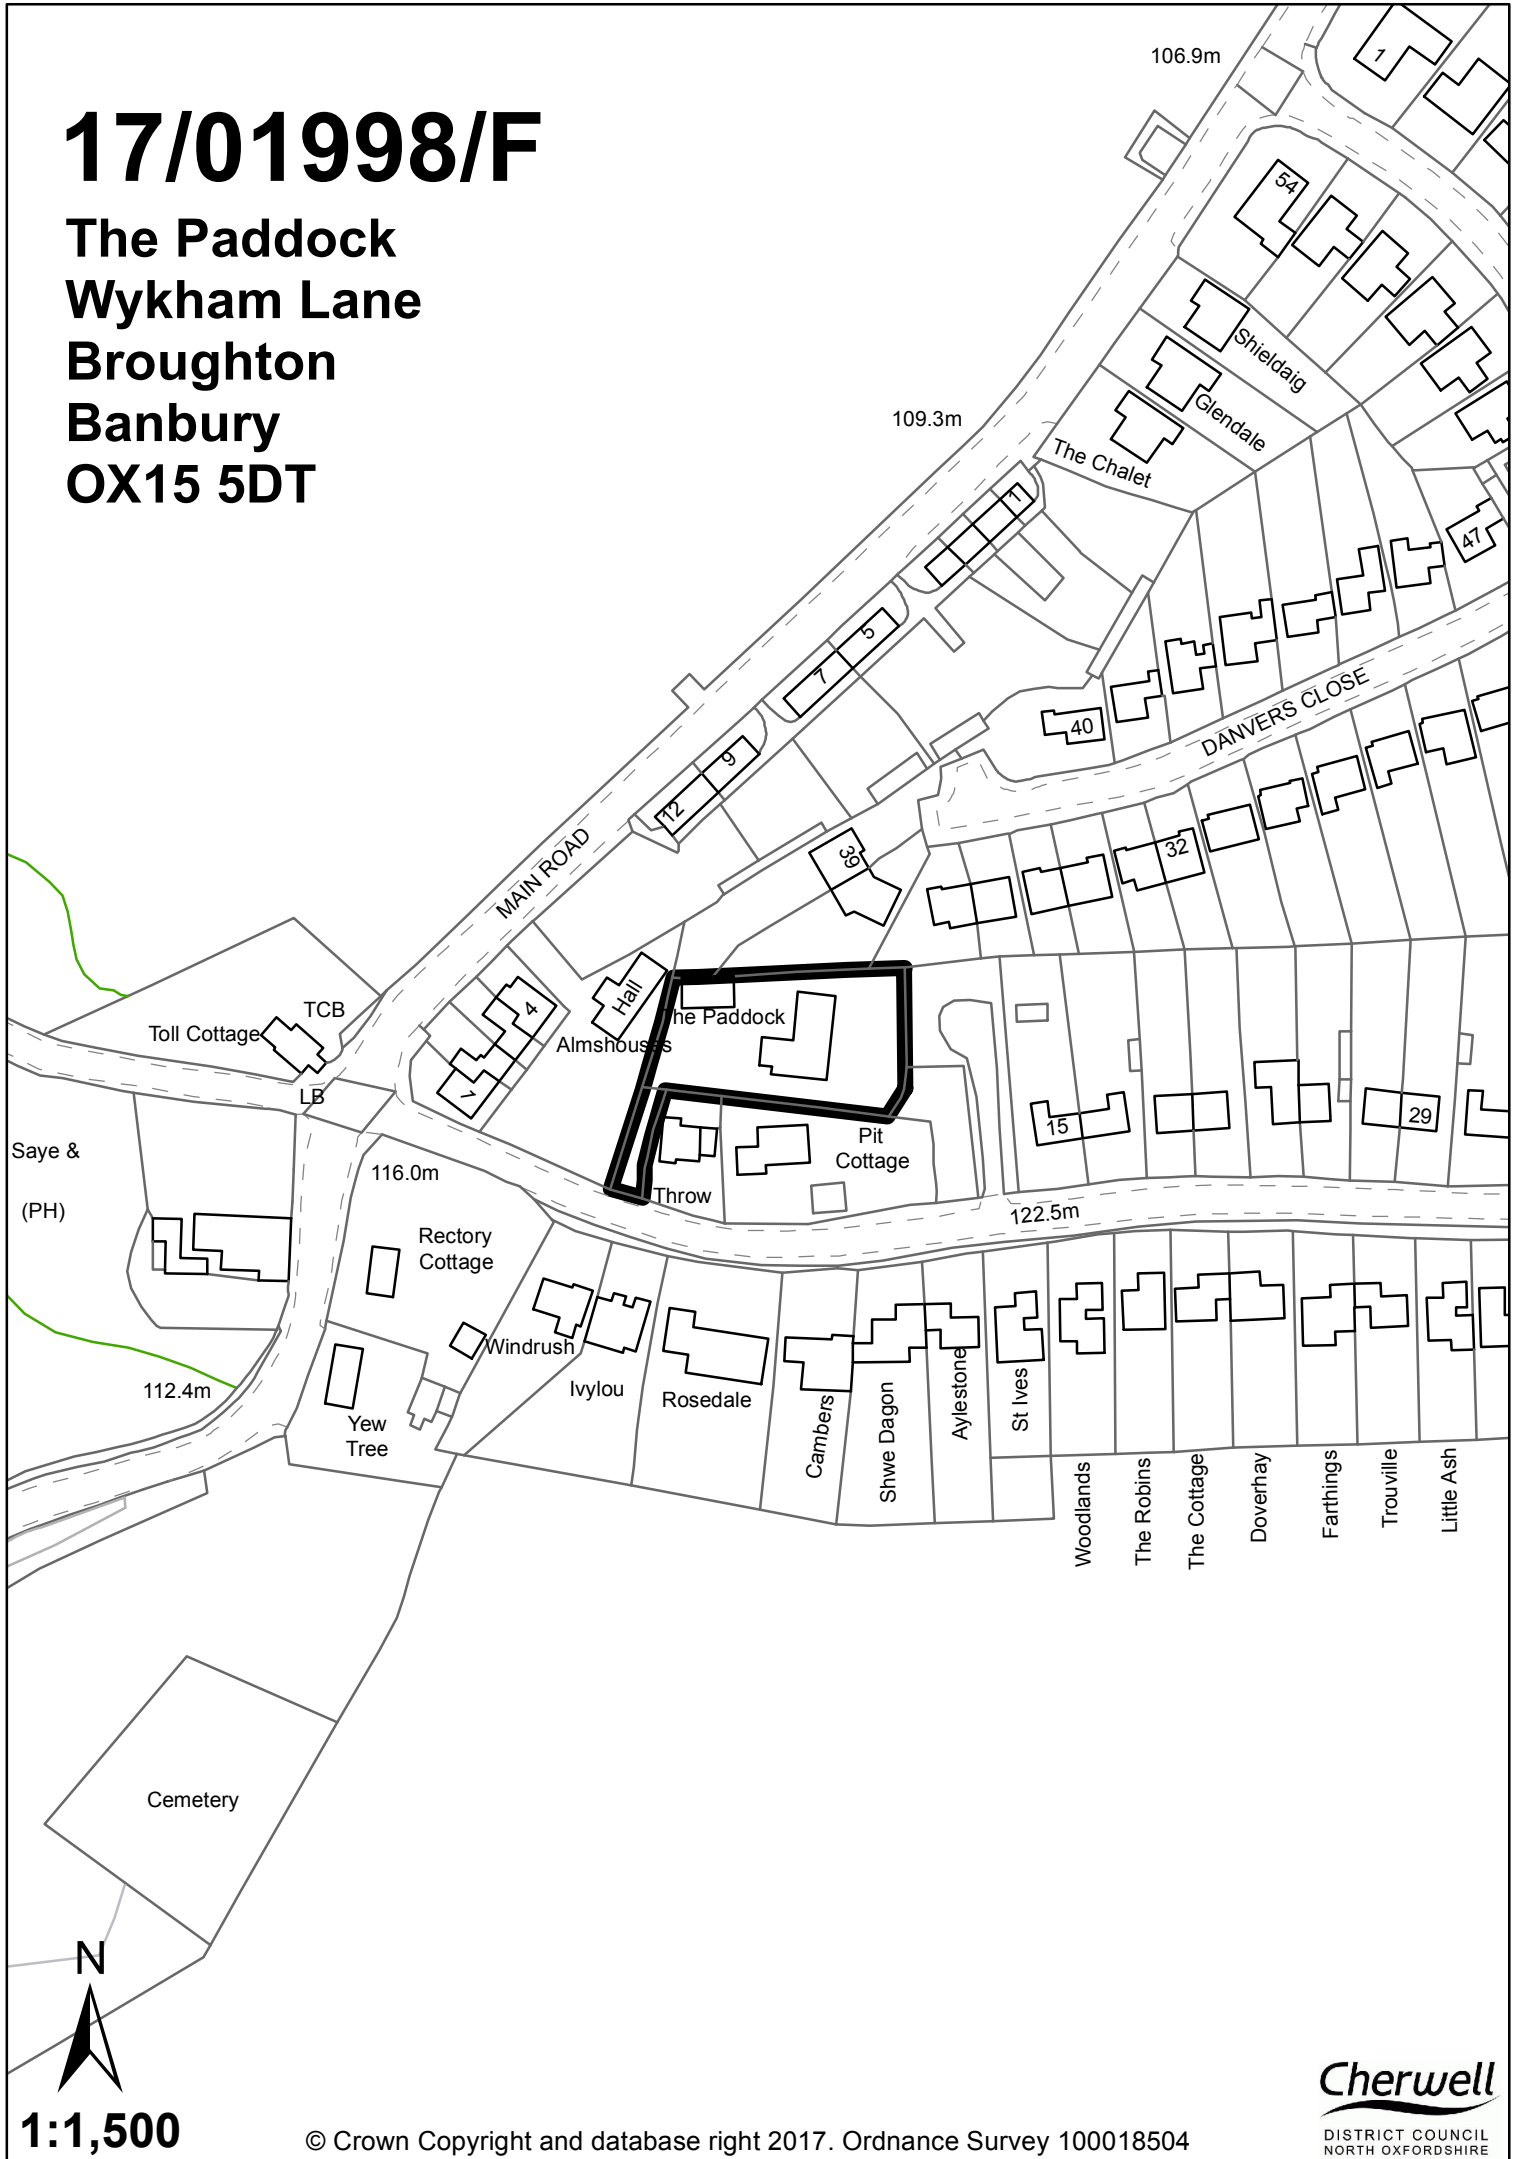

1:1,500

© Crown Copyright and database right 2017. Ordnance Survey 100018504

Cherwell
DISTRICT COUNCIL
NORTH OXFORDSHIRE