


17/02192/F

Miramar Cottage
5 The Colony
Colony Road
Sibford Gower
Banbury
OX15 5RY

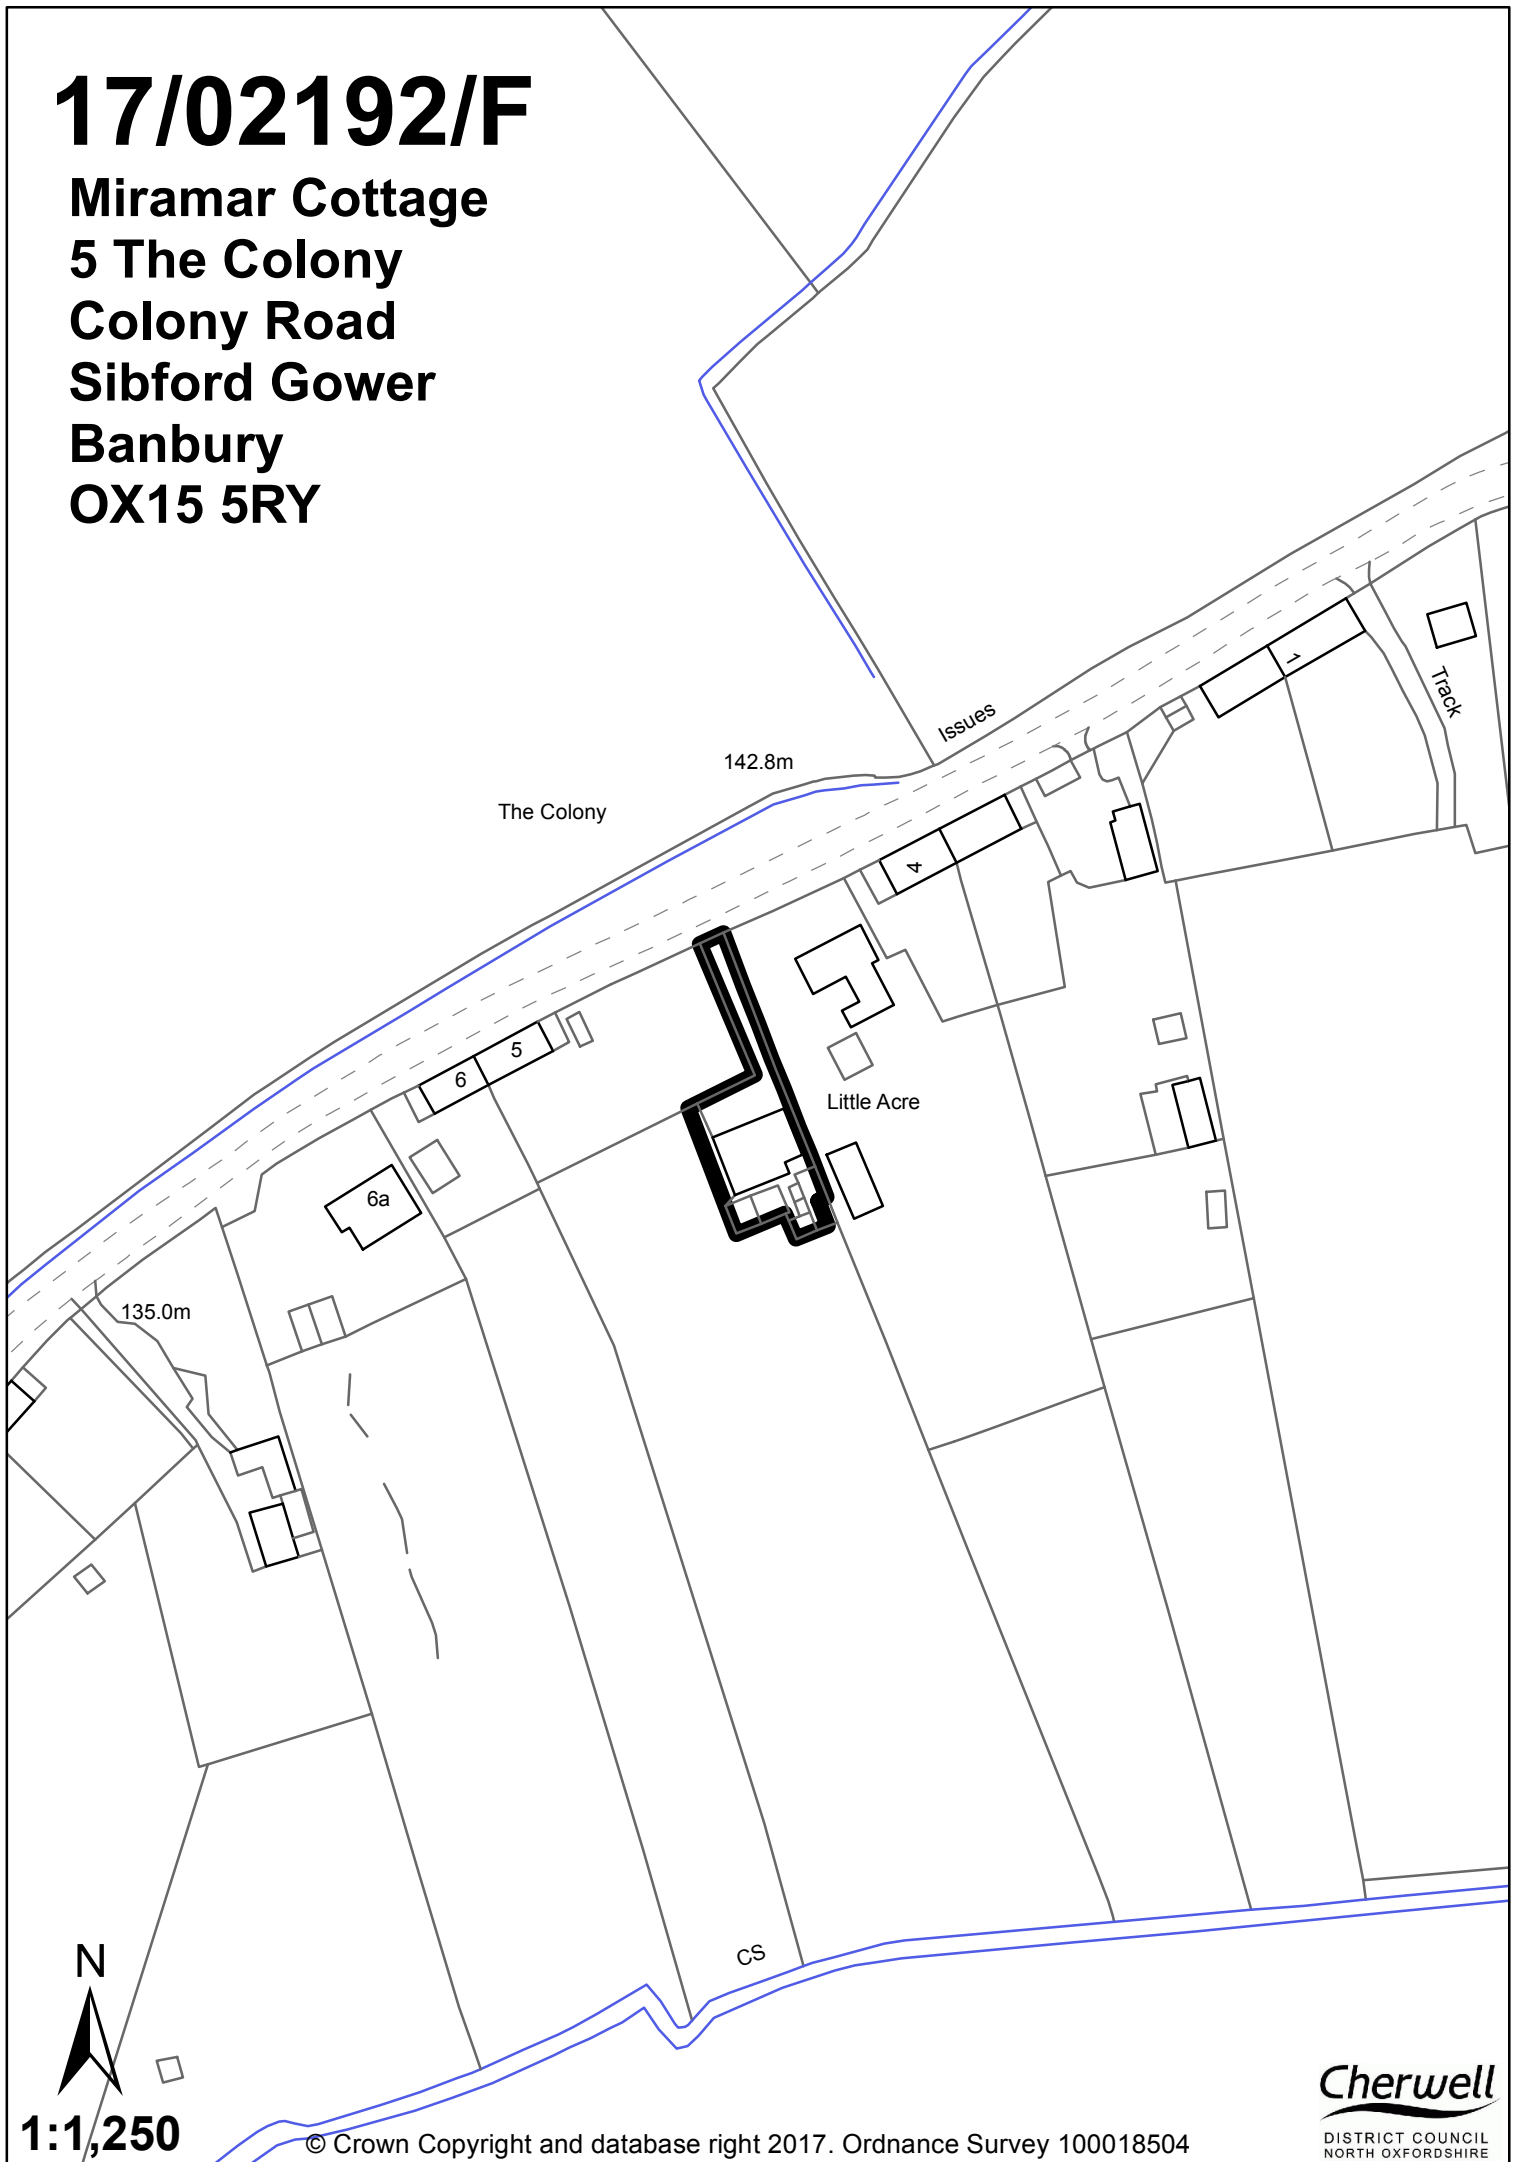

1:1,250

© Crown Copyright and database right 2017. Ordnance Survey 100018504

Cherwell
DISTRICT COUNCIL
NORTH OXFORDSHIRE