


17/02269/F

Dcs Group
Rear Pt Lxb Rp No 26
Oceans House
Noral Way
Banbury
OX16 2AA

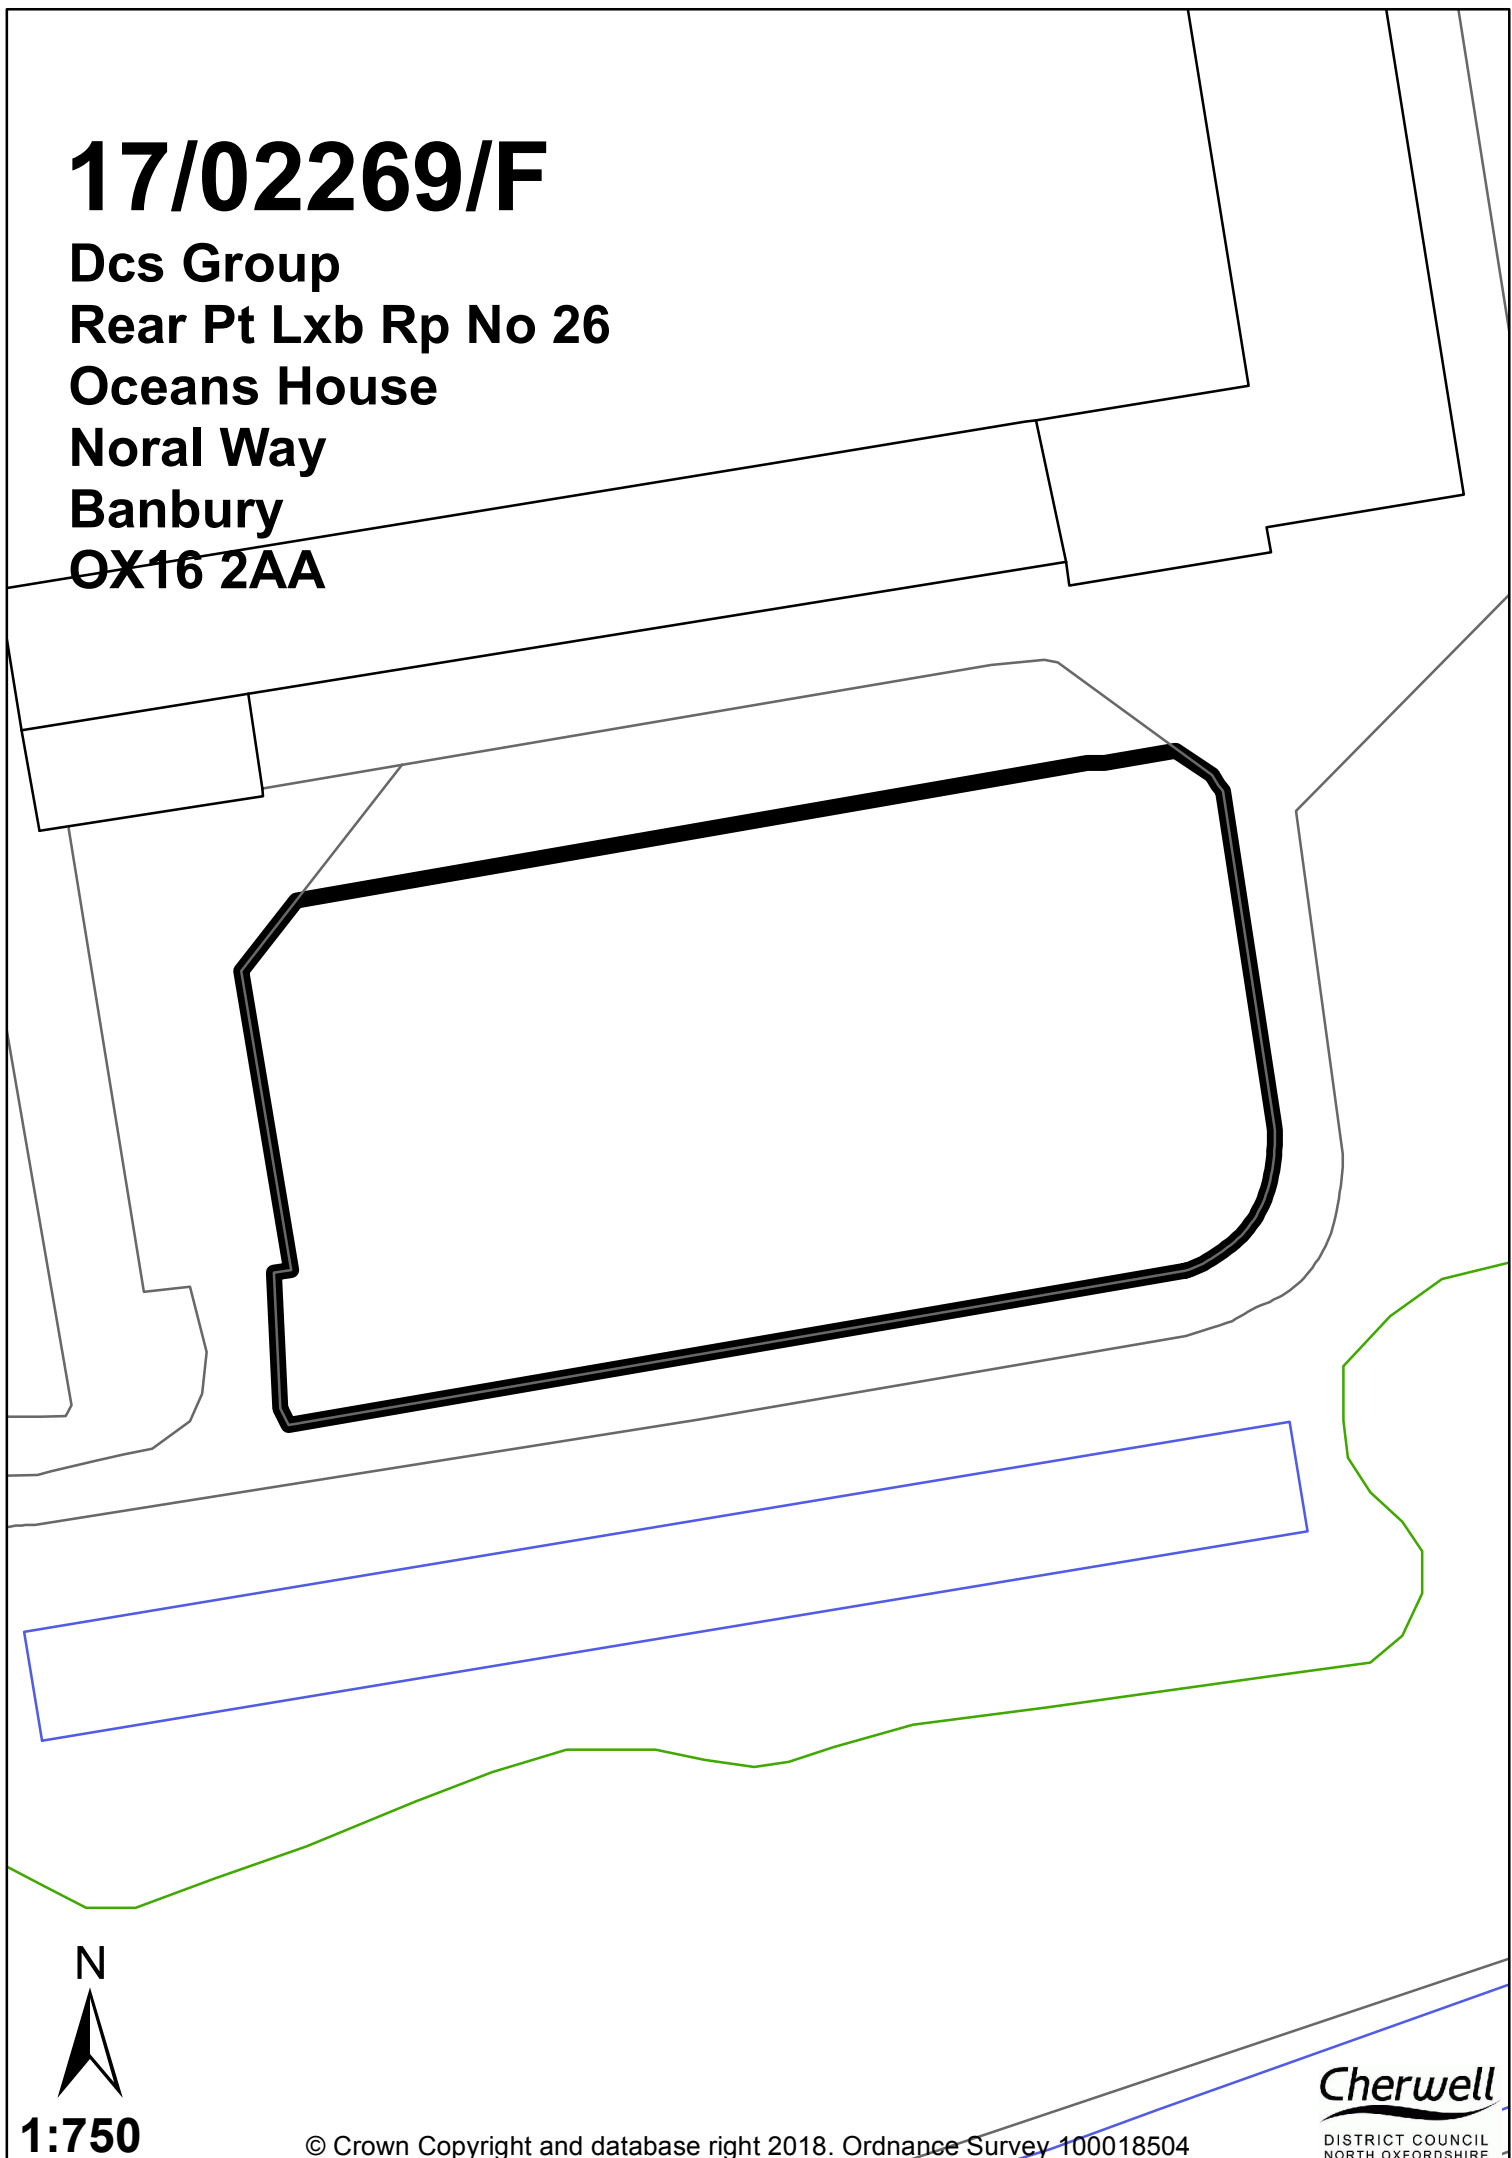

N



1:750