


17/02429/F

The Nursery Further
Afield
Evenley Road
Mixbury
Brackley
NN13 5YR

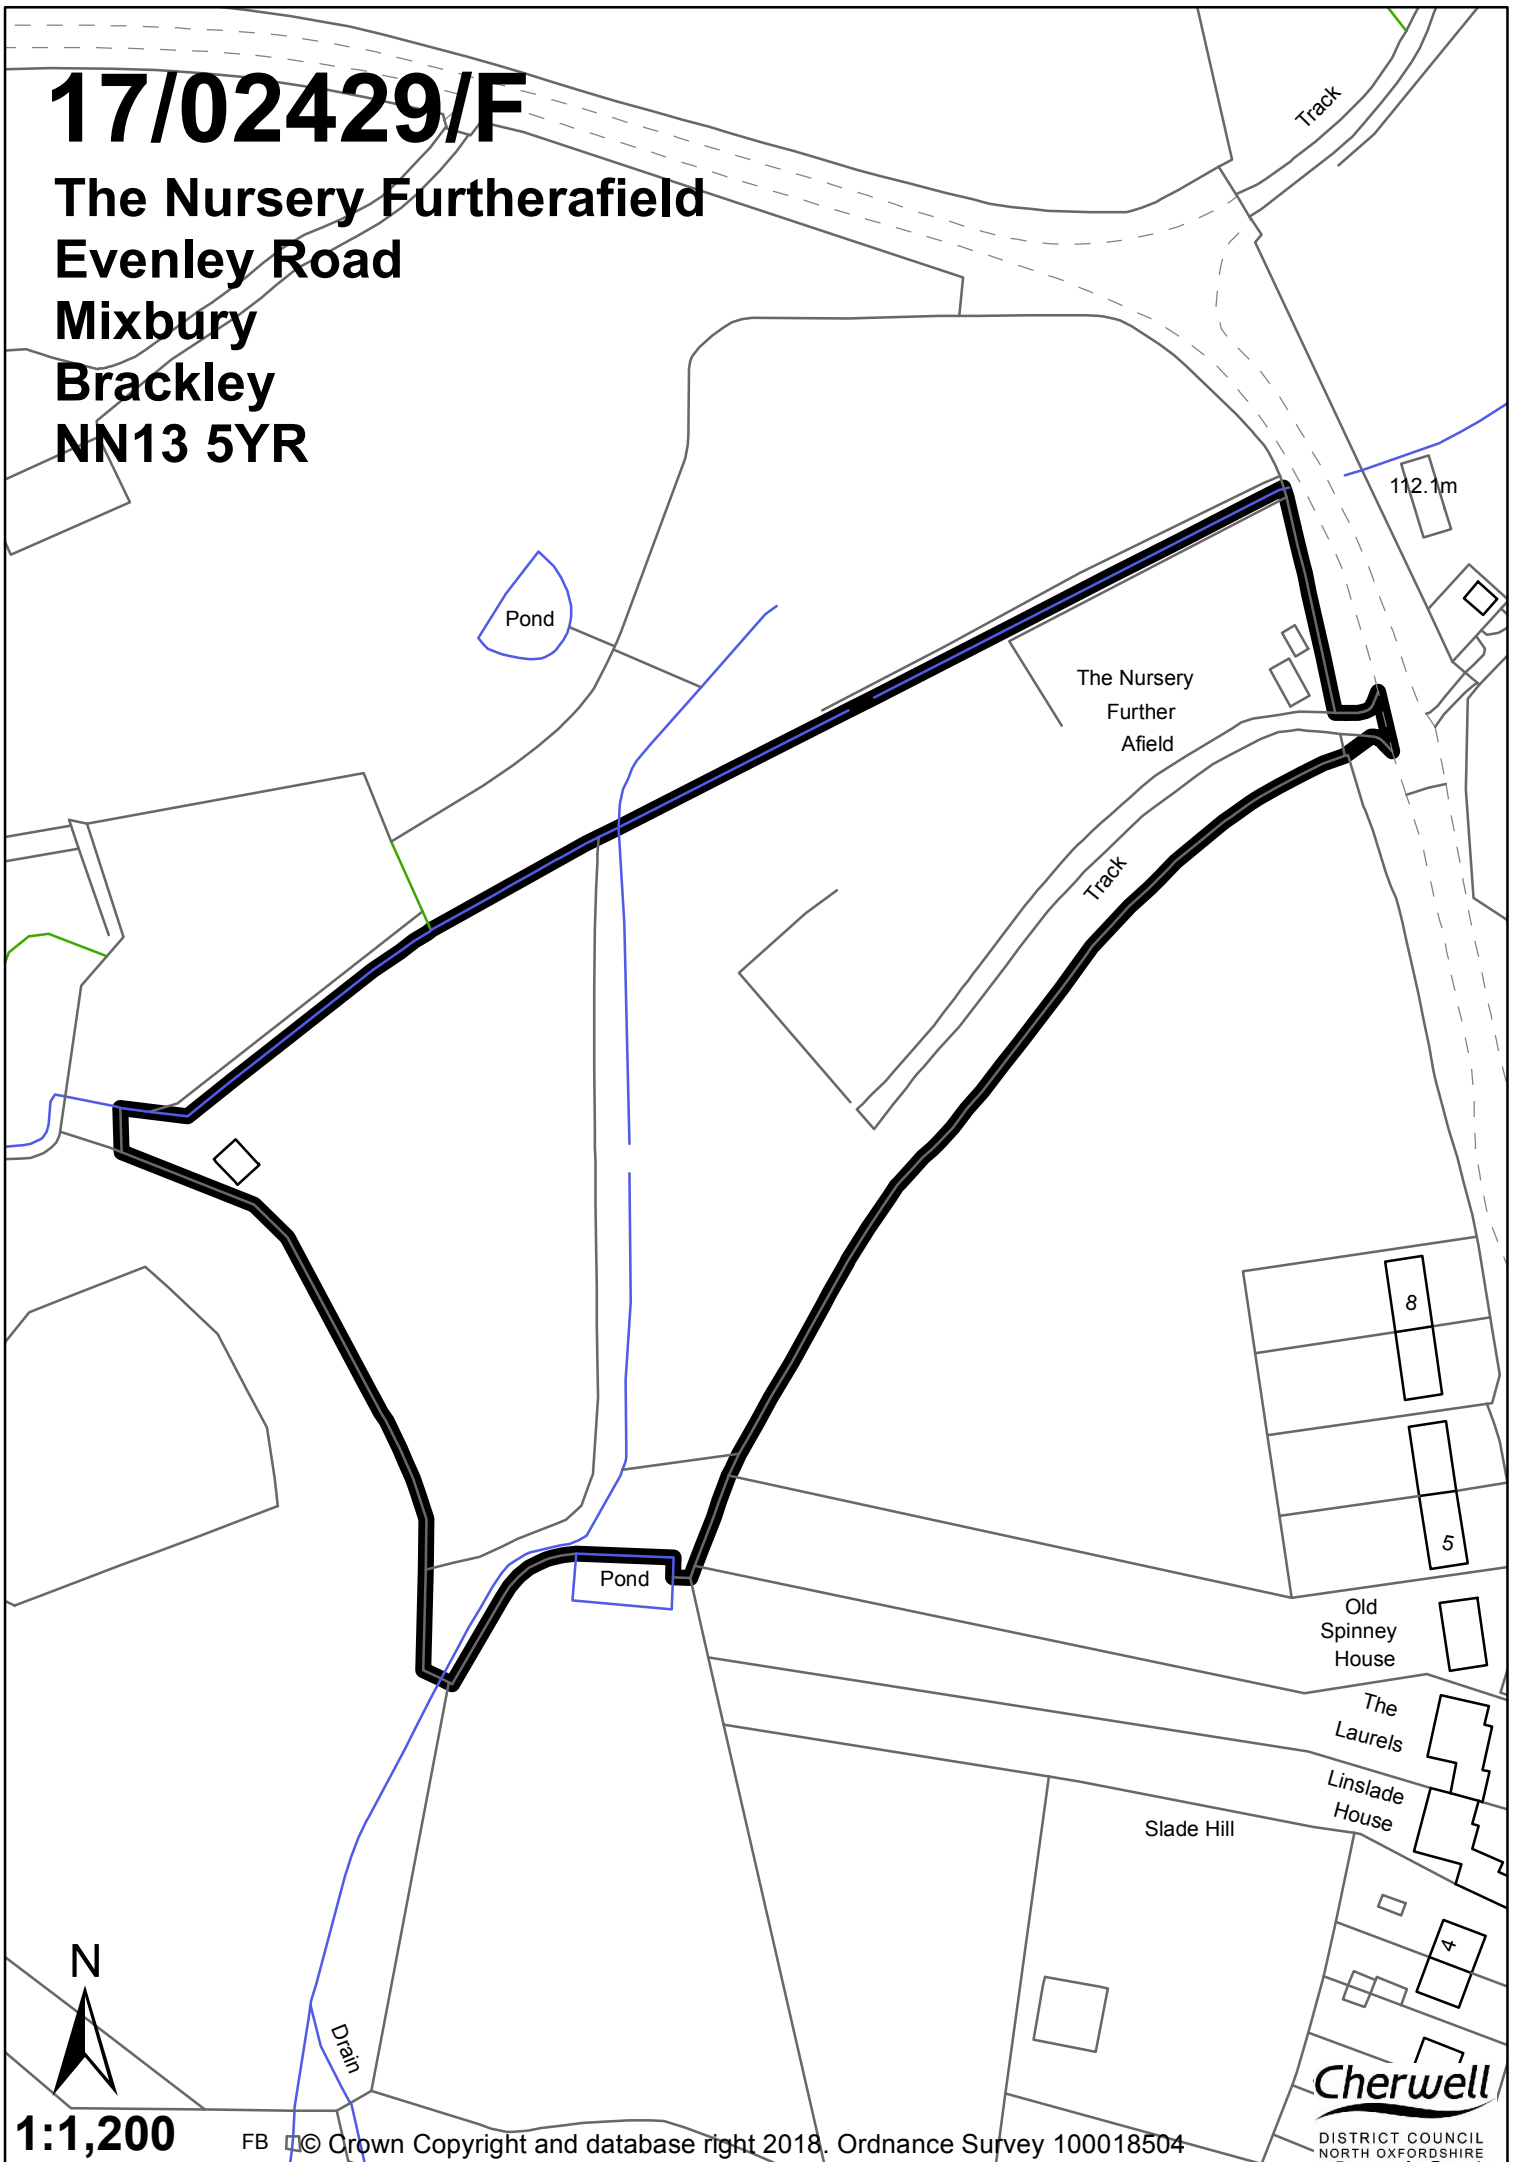

1:1,200

FB © Crown Copyright and database right 2018. Ordnance Survey 100018504

Cherwell
DISTRICT COUNCIL
NORTH OXFORDSHIRE