


17/01556/F

British Waterways Site Langford Lane Kidlington

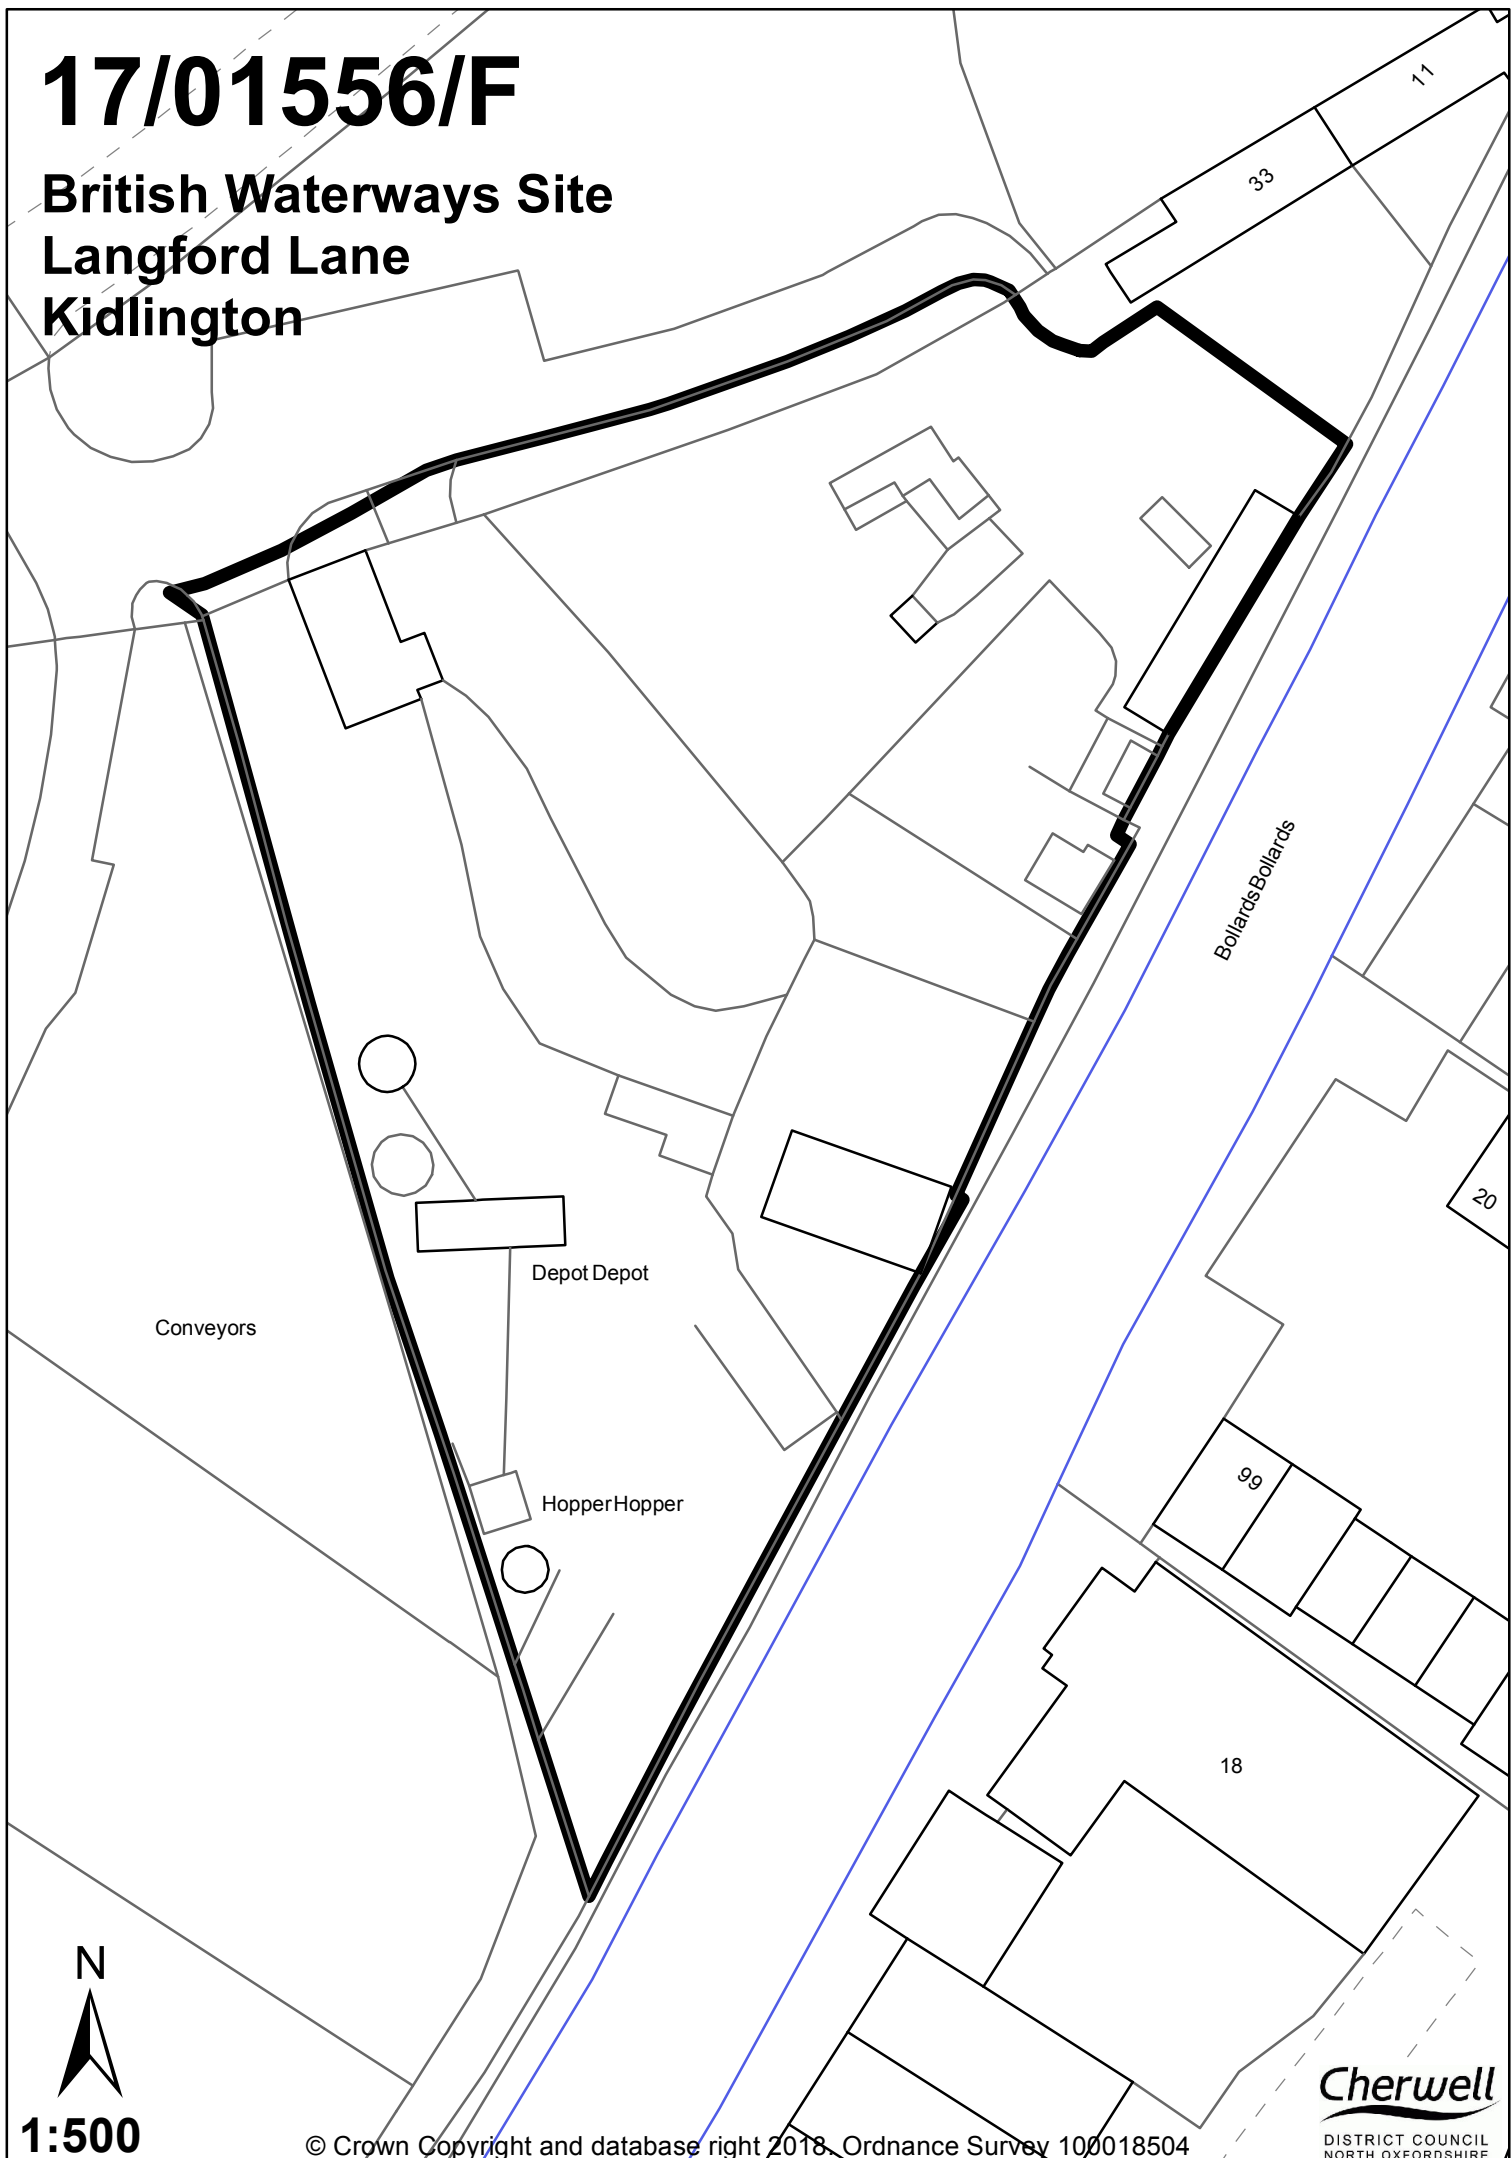

N
1:500