


**18/00099/LB**

**Park Farm Agricultural Barn  
New Street  
Deddington**

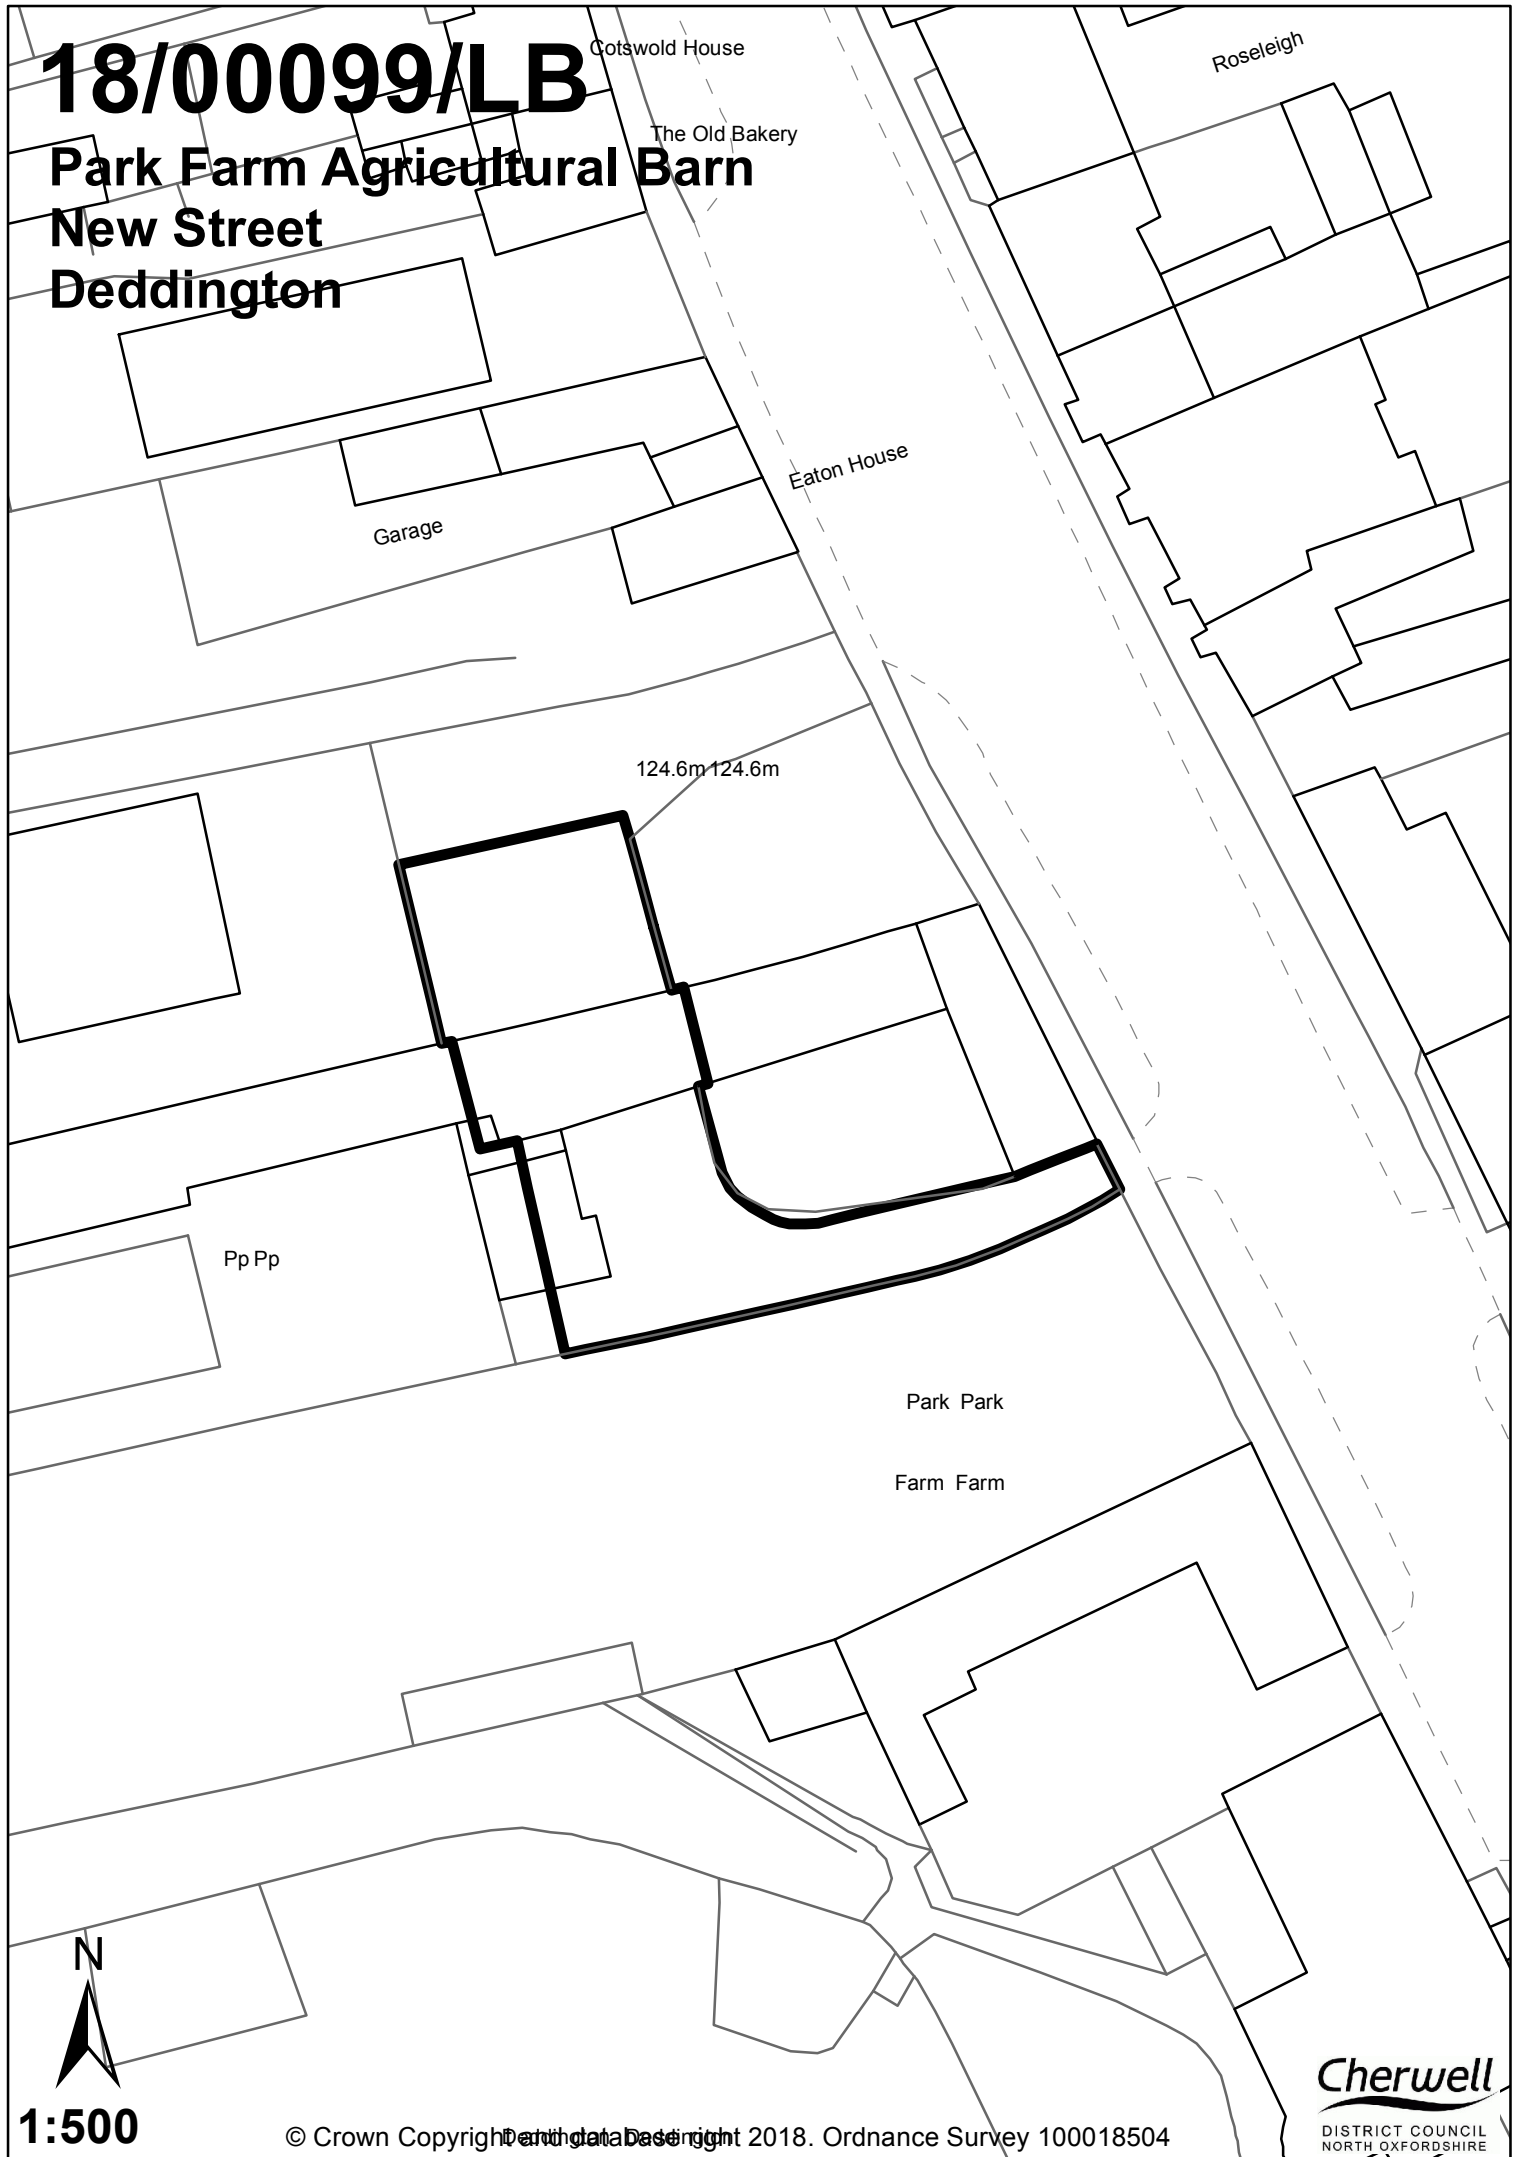

**1:500**

© Crown Copyright and Ordnance Survey 2018. Ordnance Survey 100018504

**Cherwell**  
DISTRICT COUNCIL  
NORTH OXFORDSHIRE