


18/00971/F

Park Farm Agricultural Barn
New Street
Deddington

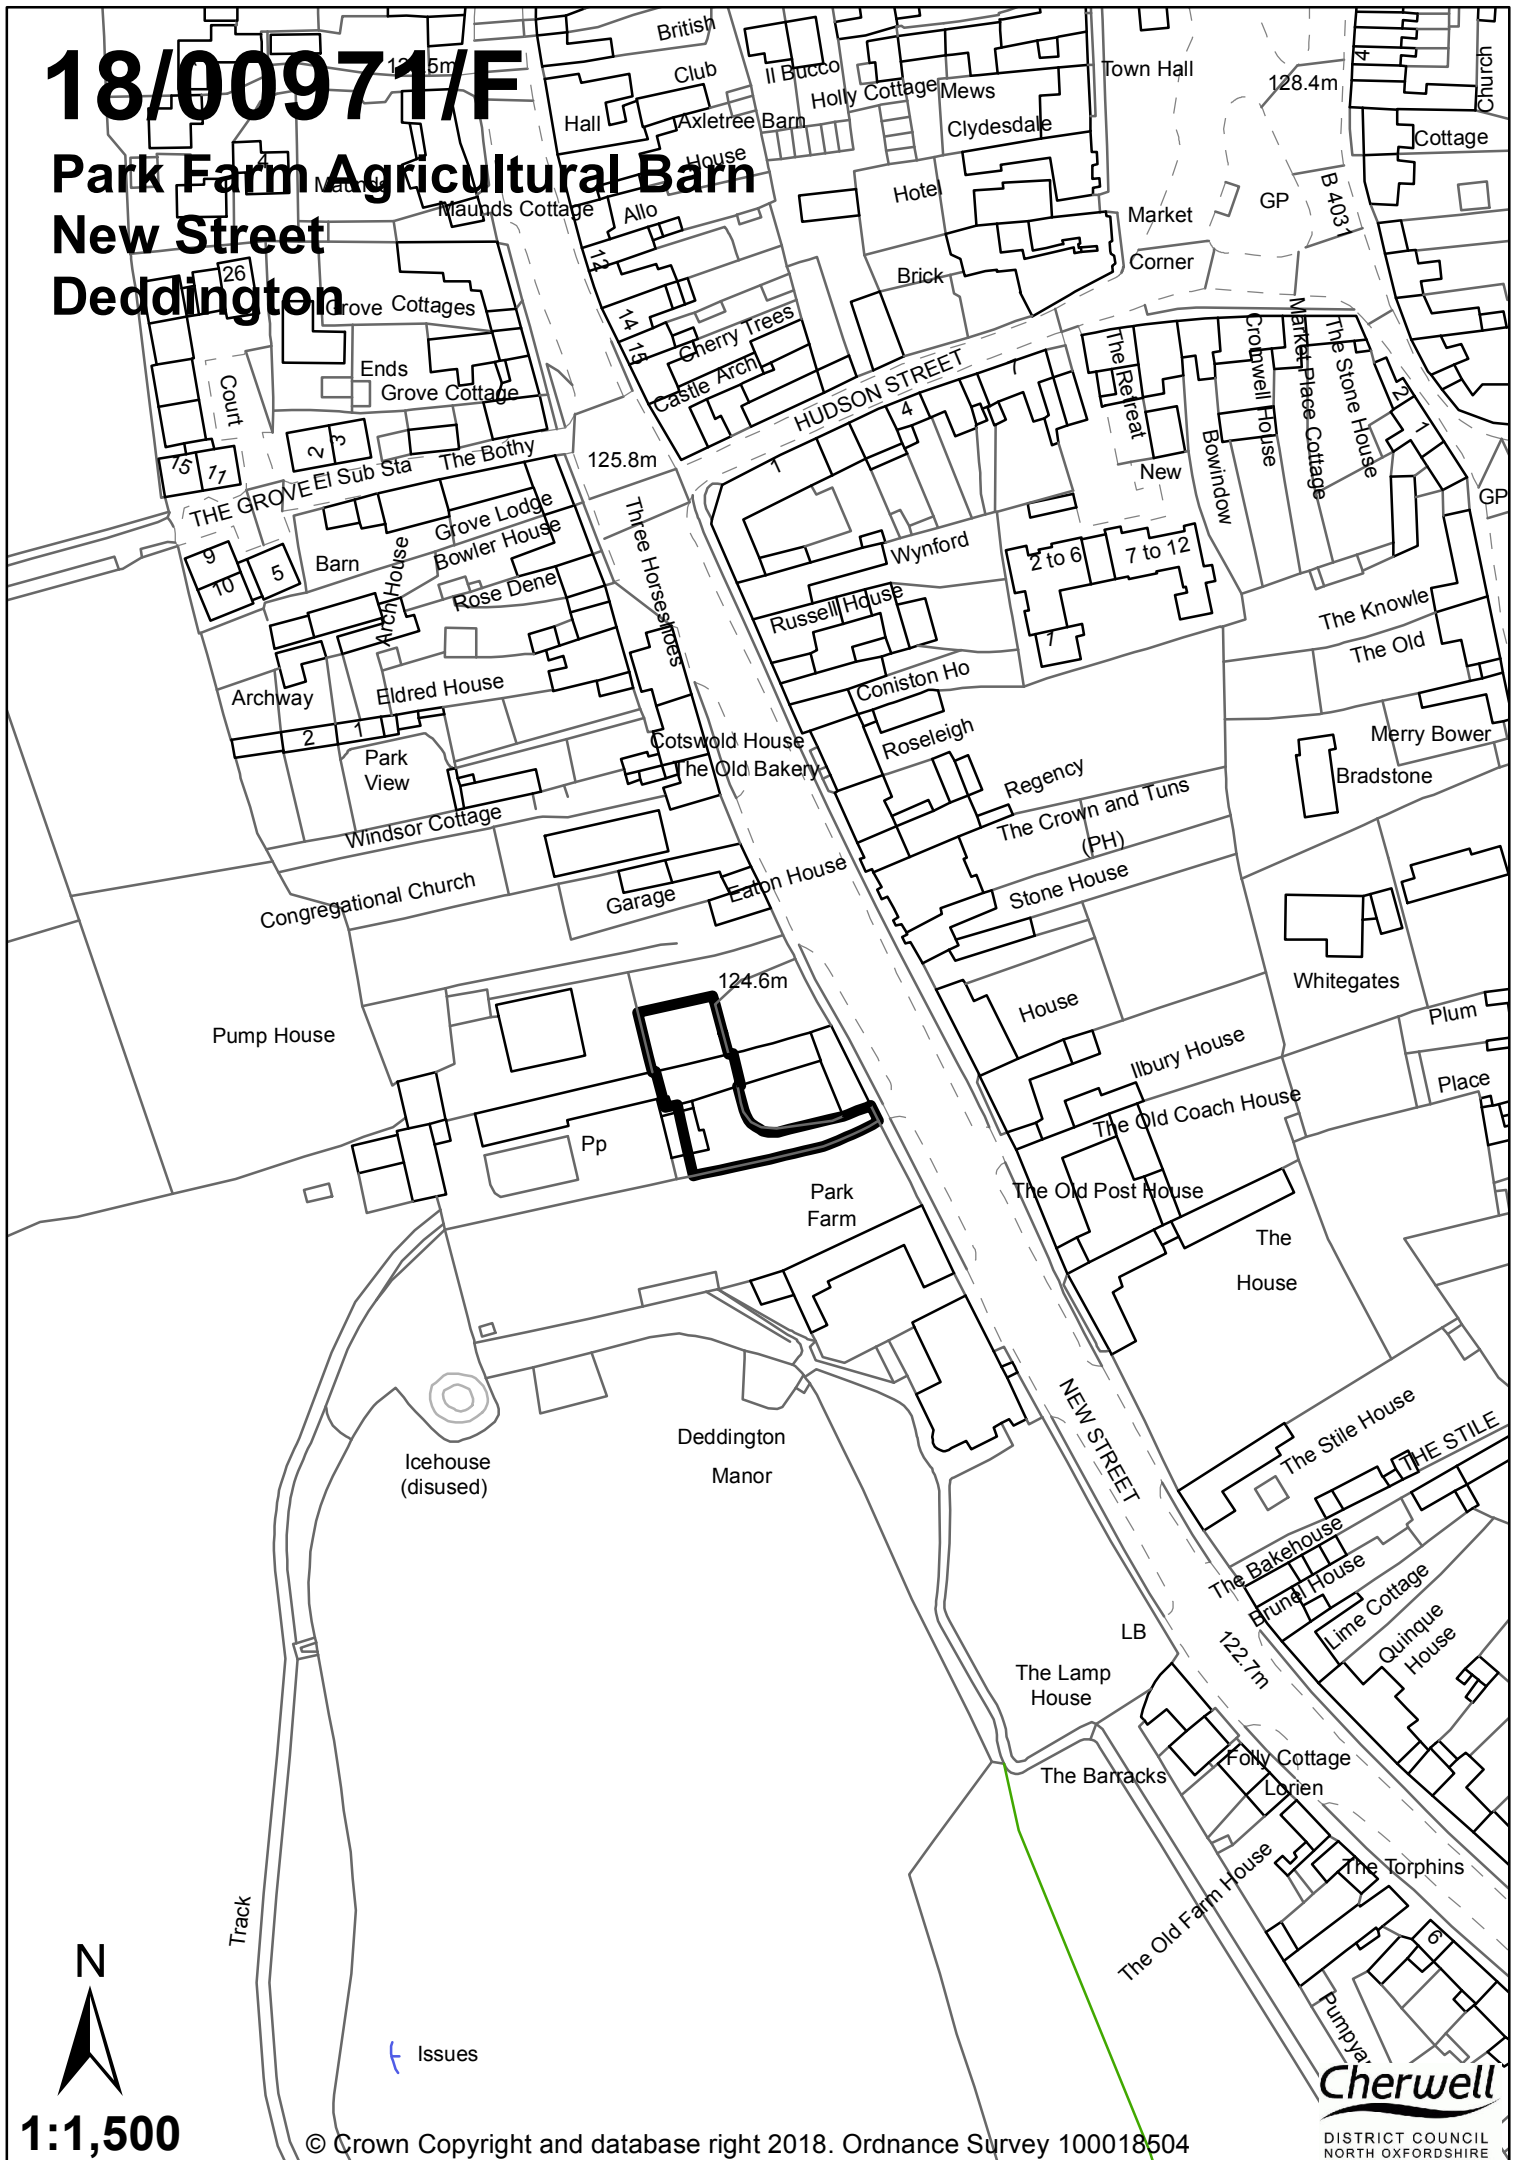

1:1,500

© Crown Copyright and database right 2018. Ordnance Survey 100018504

Cherwell
DISTRICT COUNCIL
NORTH OXFORDSHIRE