


18/01426/F

Part Of Former BHS Unit
36 - 37 Castle Quay
Banbury
OX16 5UN

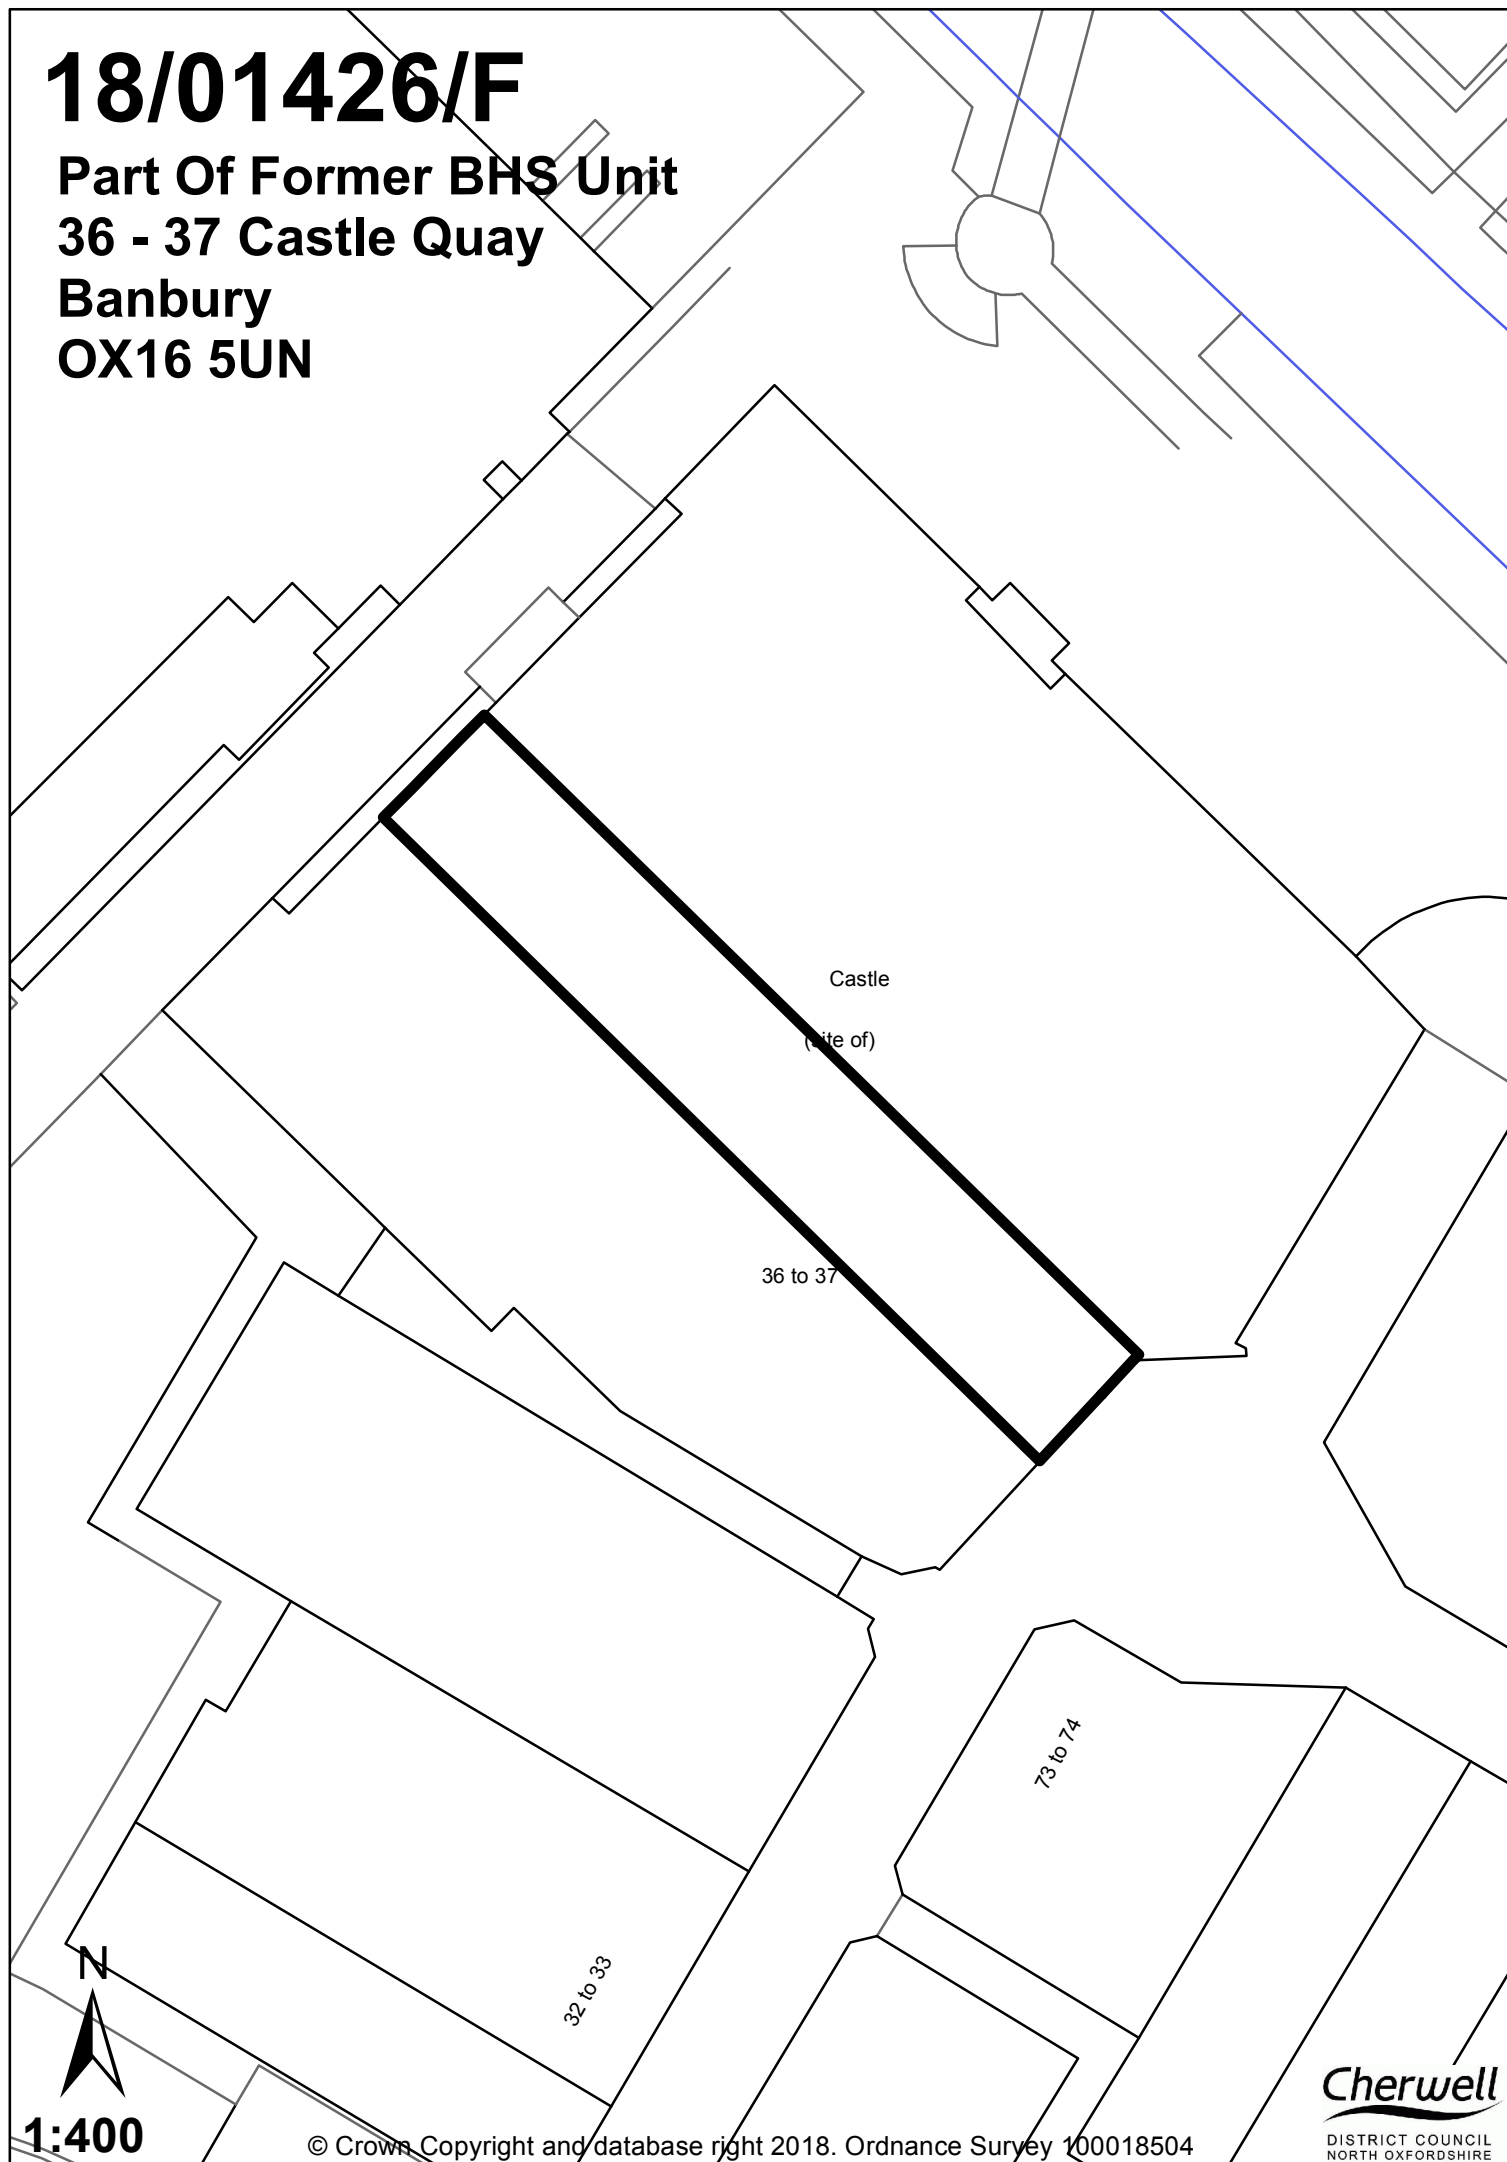

1:400

© Crown Copyright and database right 2018. Ordnance Survey 100018504

Cherwell
DISTRICT COUNCIL
NORTH OXFORDSHIRE