


18/01246/F

Warehouse Car Park And Land At
Jacobs Douwe Edberts
Ruscote Avenue
Banbury

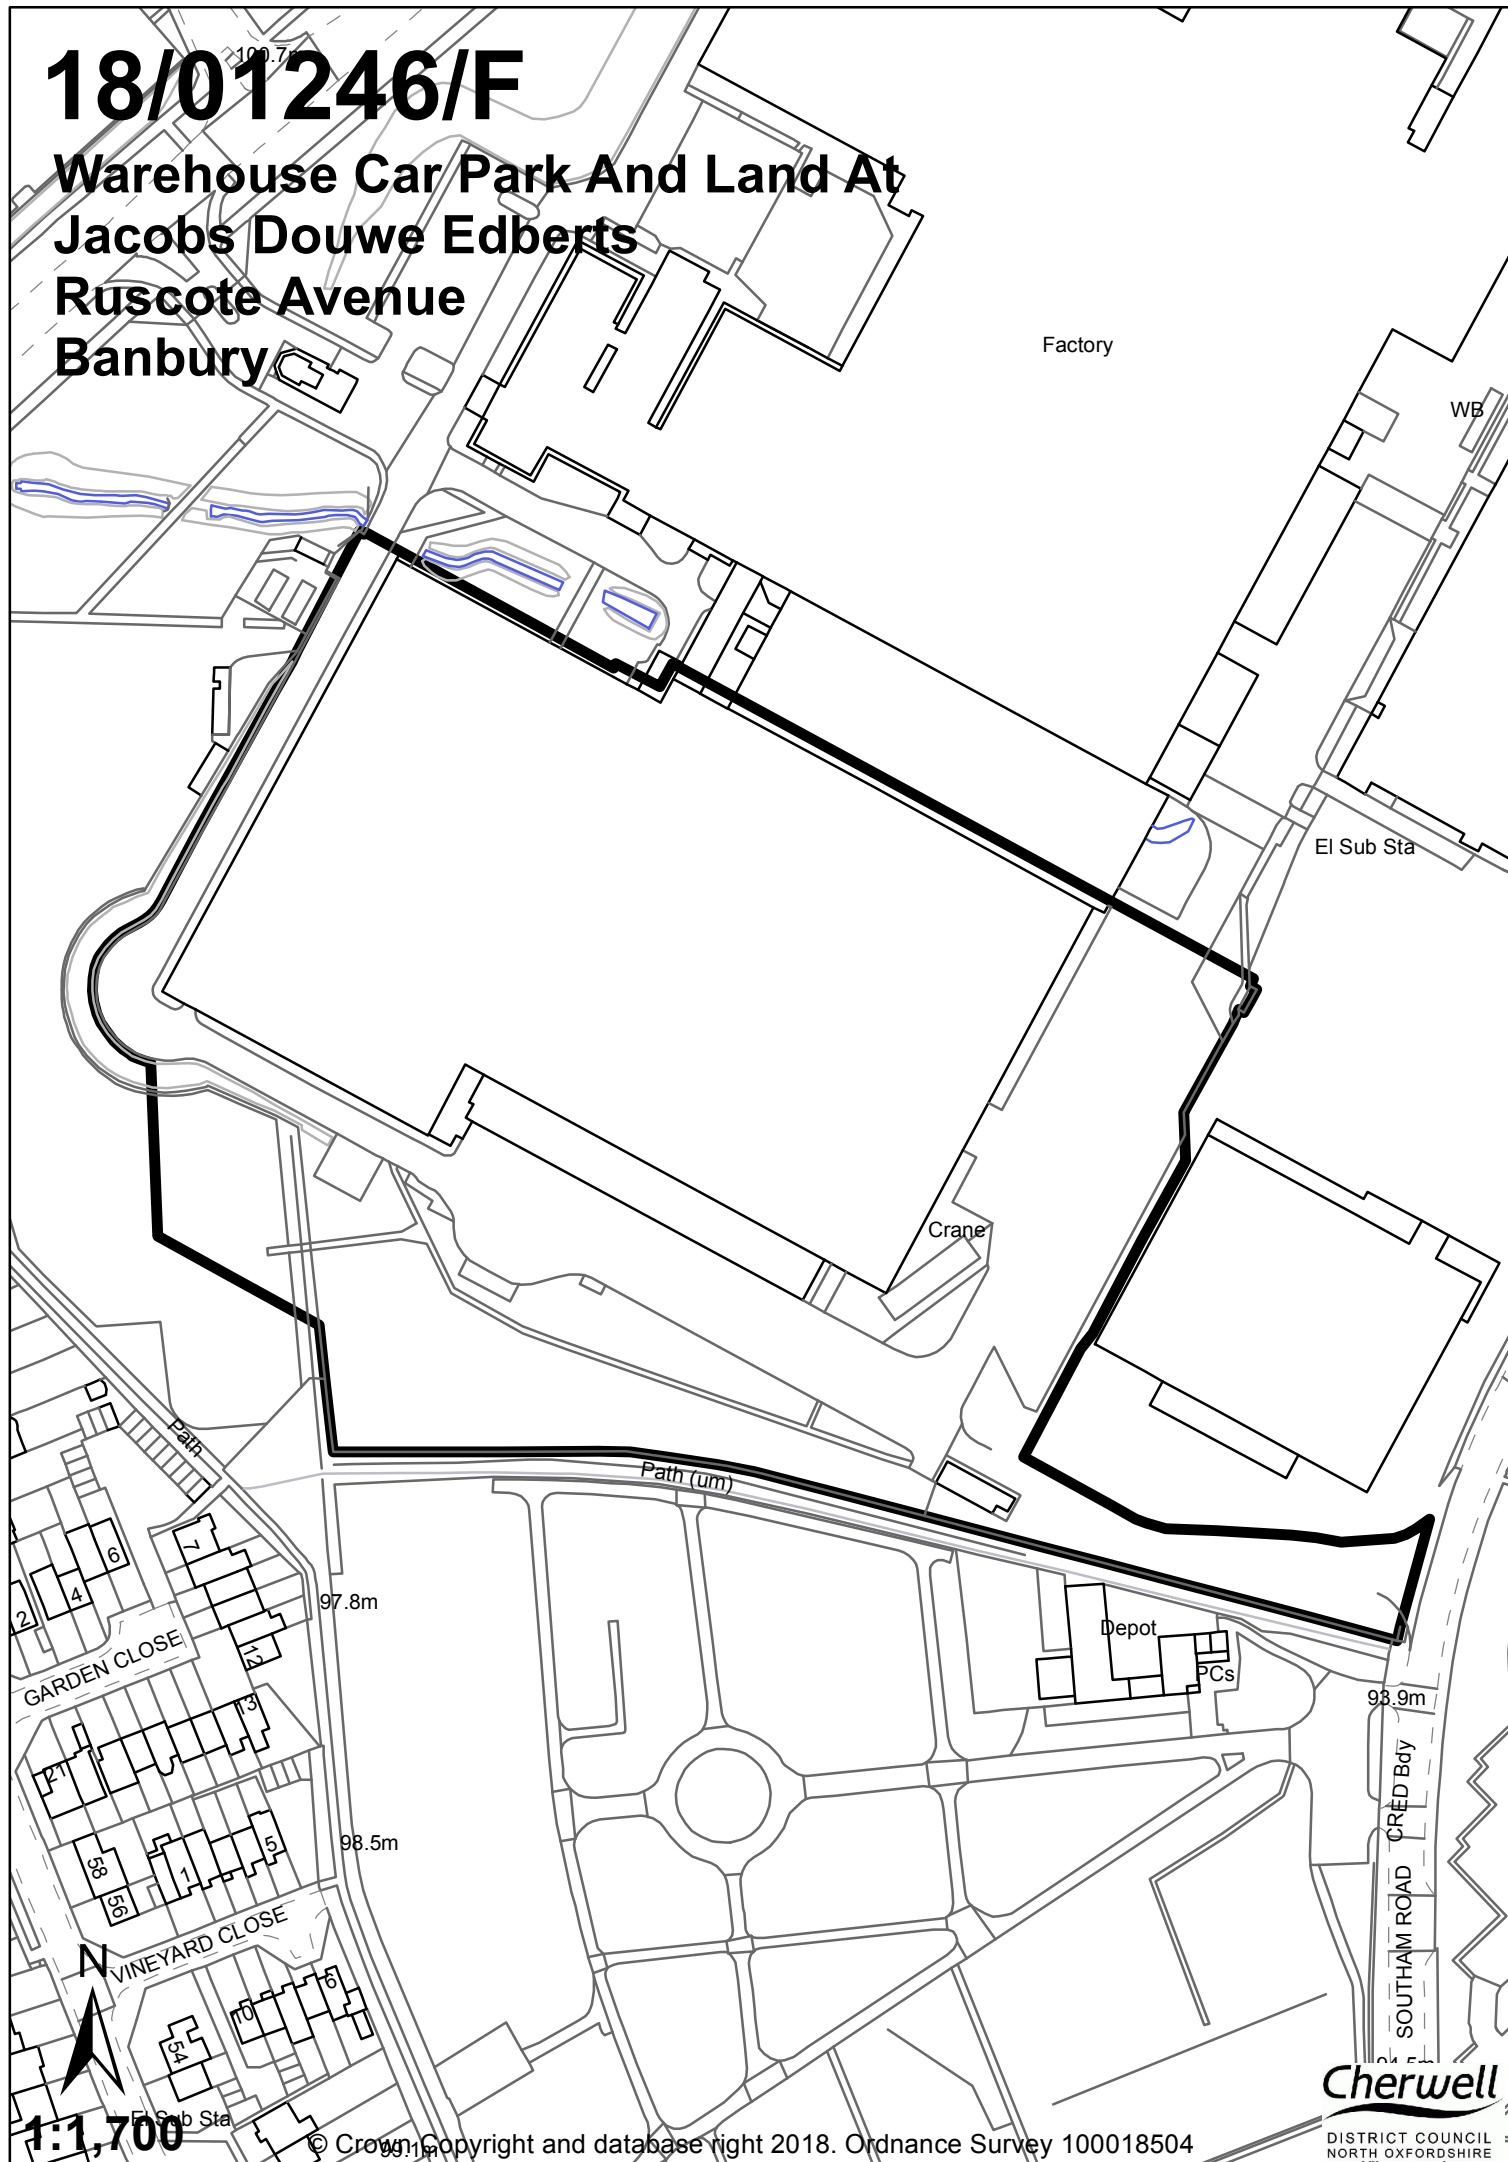

Factory

WB

El Sub Sta

Crane

Path (um)

97.8m

98.5m

93.9m

Depot

PCs

SOUTHAM ROAD
CRED Bdy

GARDEN CLOSE

VINEYARD CLOSE



1:1,700

Cherwell

DISTRICT COUNCIL
NORTH OXFORDSHIRE

© Crown Copyright and database right 2018. Ordnance Survey 100018504