


18/02013/F

8 Cranesbill Drive
Bicester
OX26 3WG

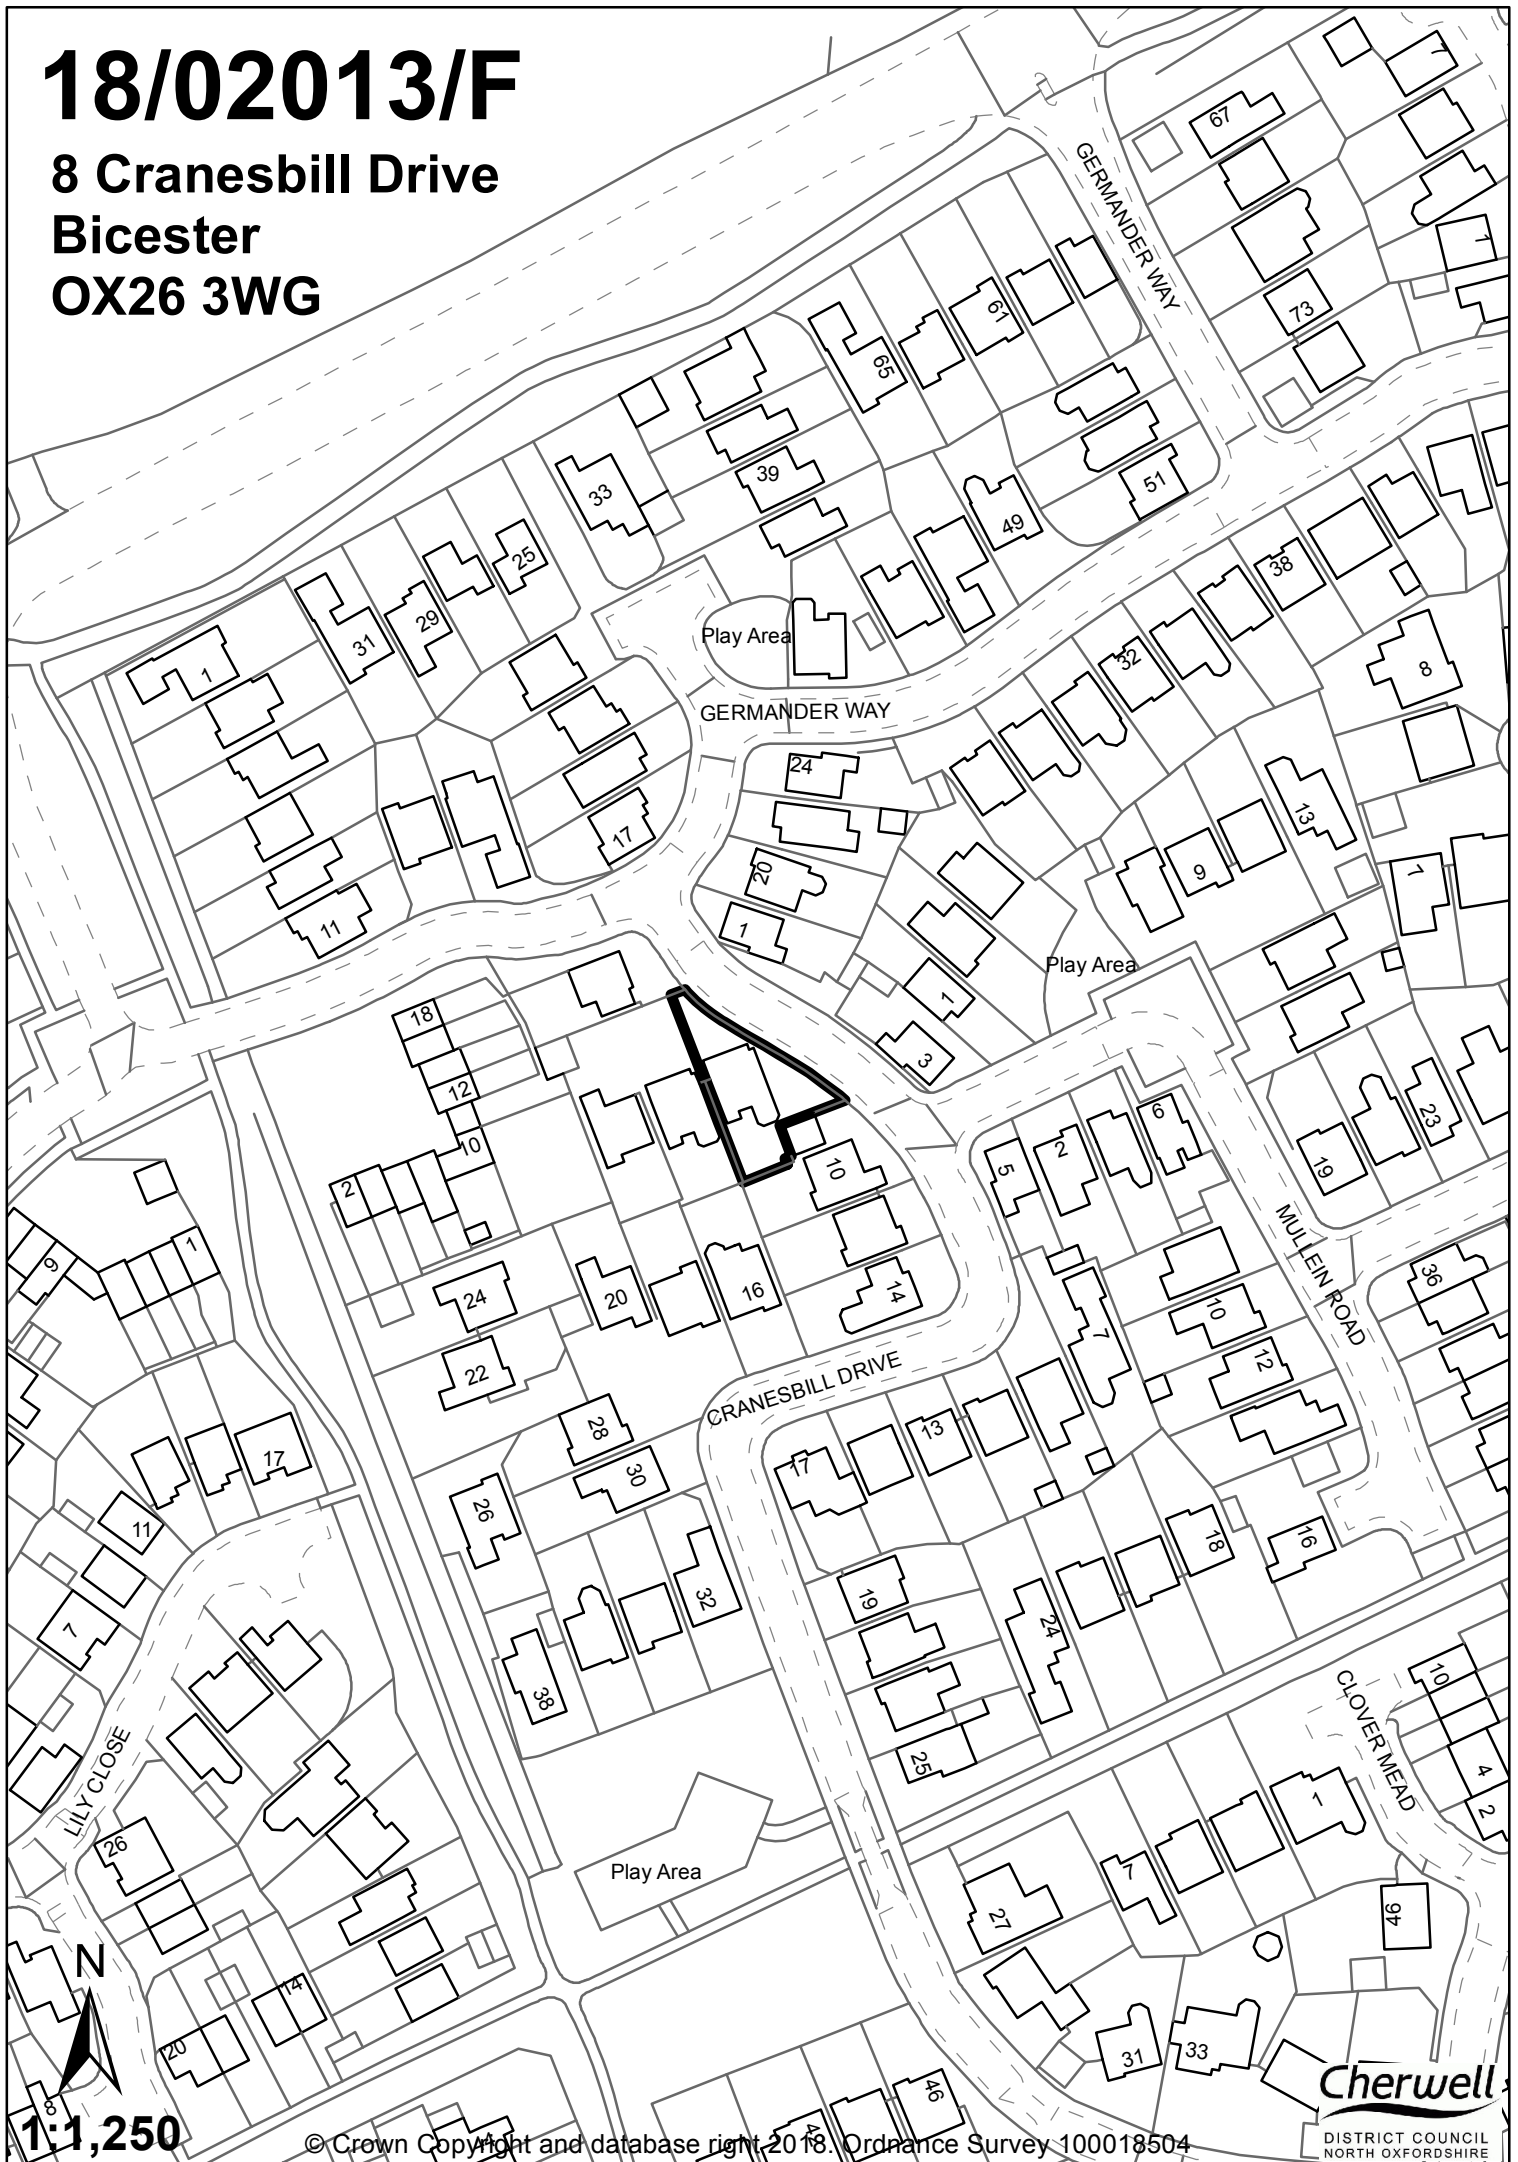

1:1,250

© Crown Copyright and database right 2018. Ordnance Survey 100018504

Cherwell
DISTRICT COUNCIL
NORTH OXFORDSHIRE