


ISSUED BY **Oxford** T 01865 887050  
 DWG.NO 2806\_01A  
 DATE 03/09/2009 DRAWN DL  
 SCALE@A4 1:25,000 CHECKED LW  
 STATUS DRAFT APPROVED NH

No dimensions are to be scaled from this drawing.  
 All dimensions are to be checked on site.  
 Area measurements for indicative purposes only.  
 © Crown Copyright. All rights reserved. Licence number 010018504 [2009]  
 © LDA Design Consulting LLP. Quality Assured to BS EN ISO 9001 : 2000

PROJECT TITLE  
**BANBURY CANALSIDE**

DRAWING TITLE  
**Figure 1 - Location of Banbury Canalside**

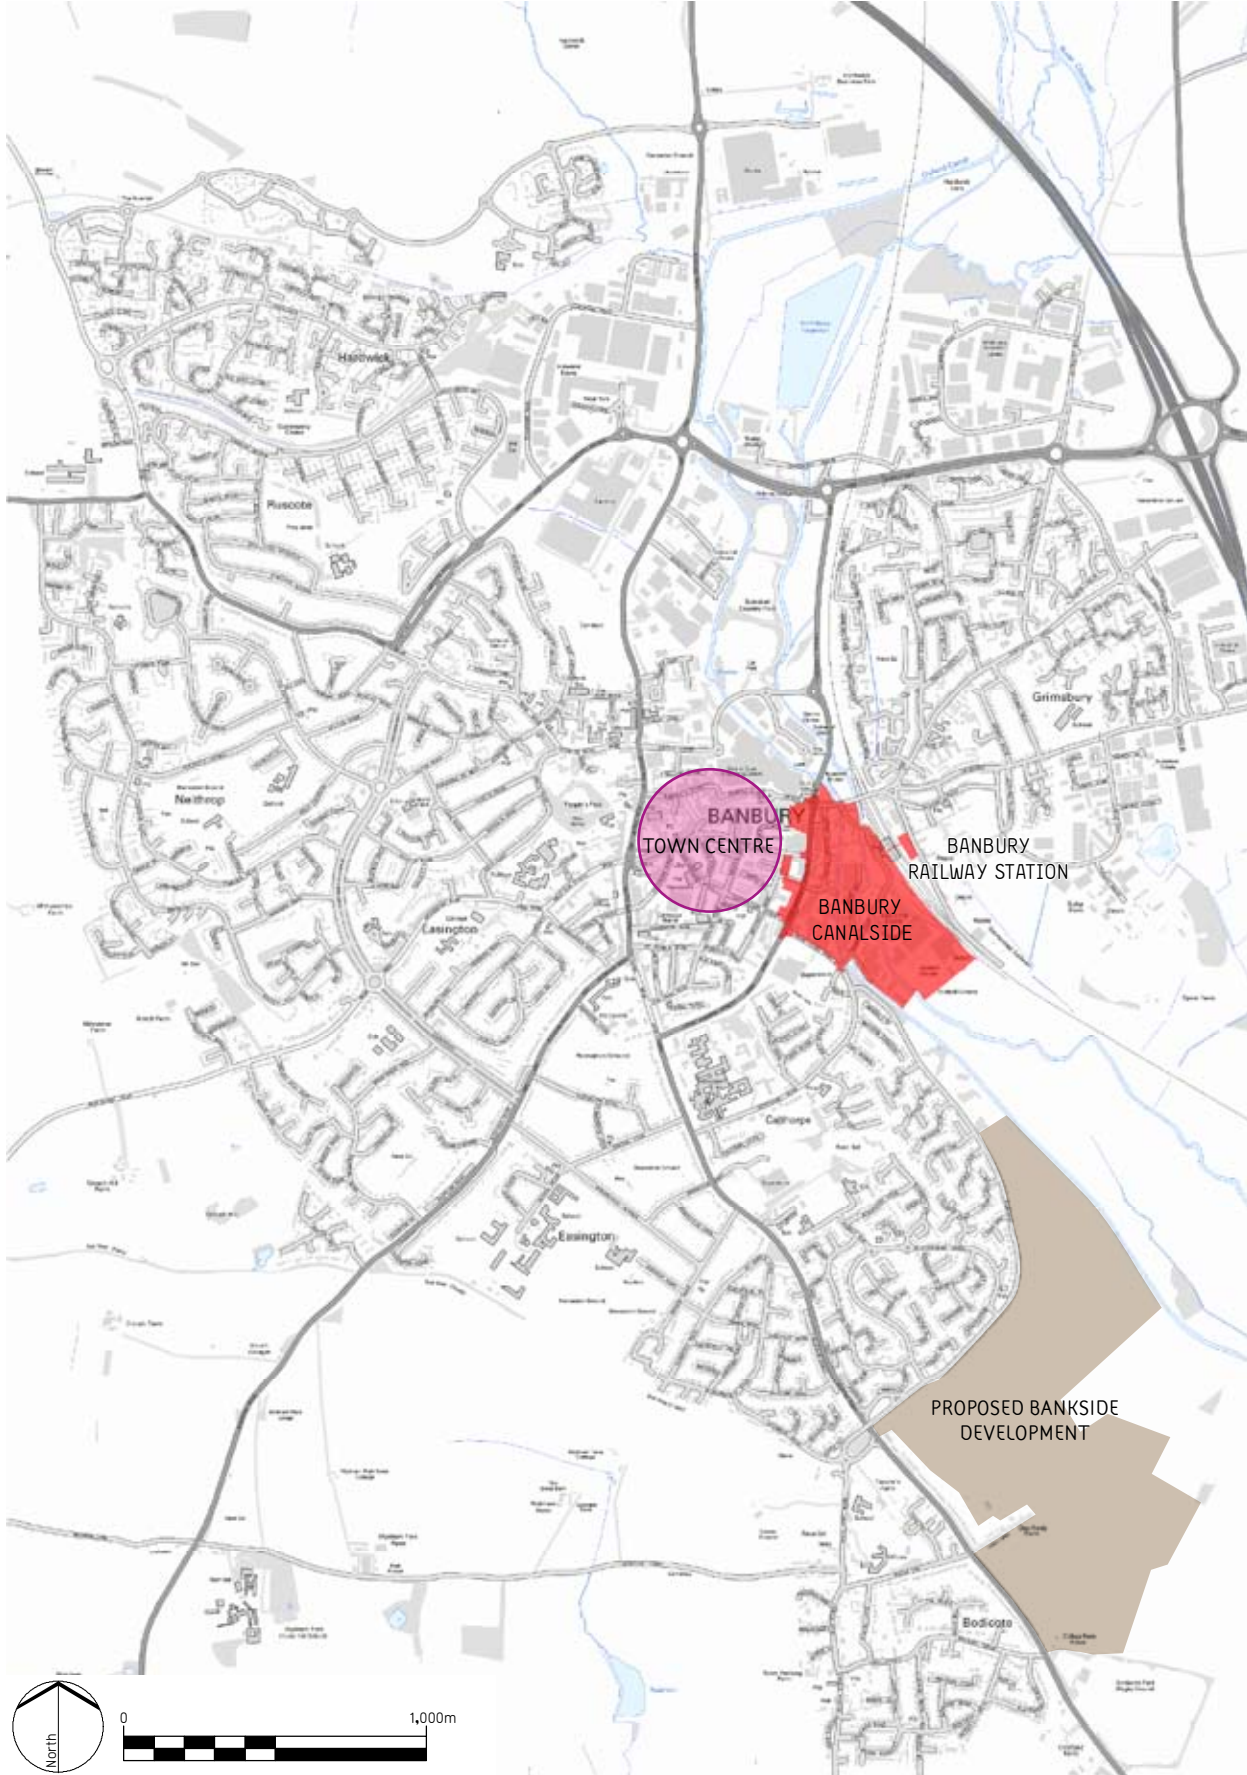

ISSUED BY **Oxford** T 01865 887050


DWG.NO 2806\_02B

DATE	03/09/2009	DRAWN	SG
SCALE@A4	1:5,000	CHECKED	LW
STATUS	DRAFT	APPROVED	NH

No dimensions are to be scaled from this drawing.  
 All dimensions are to be checked on site.  
 Area measurements for indicative purposes only.  
 © Crown copyright. All rights reserved. Licence number 100018504 [2009]  
 © LDA Design Consulting LLP. Quality Assured to BS EN ISO 9001:2000

PROJECT TITLE  
**BANBURY CANALSIDE**

DRAWING TITLE  
**Figure 2 - Site Context**

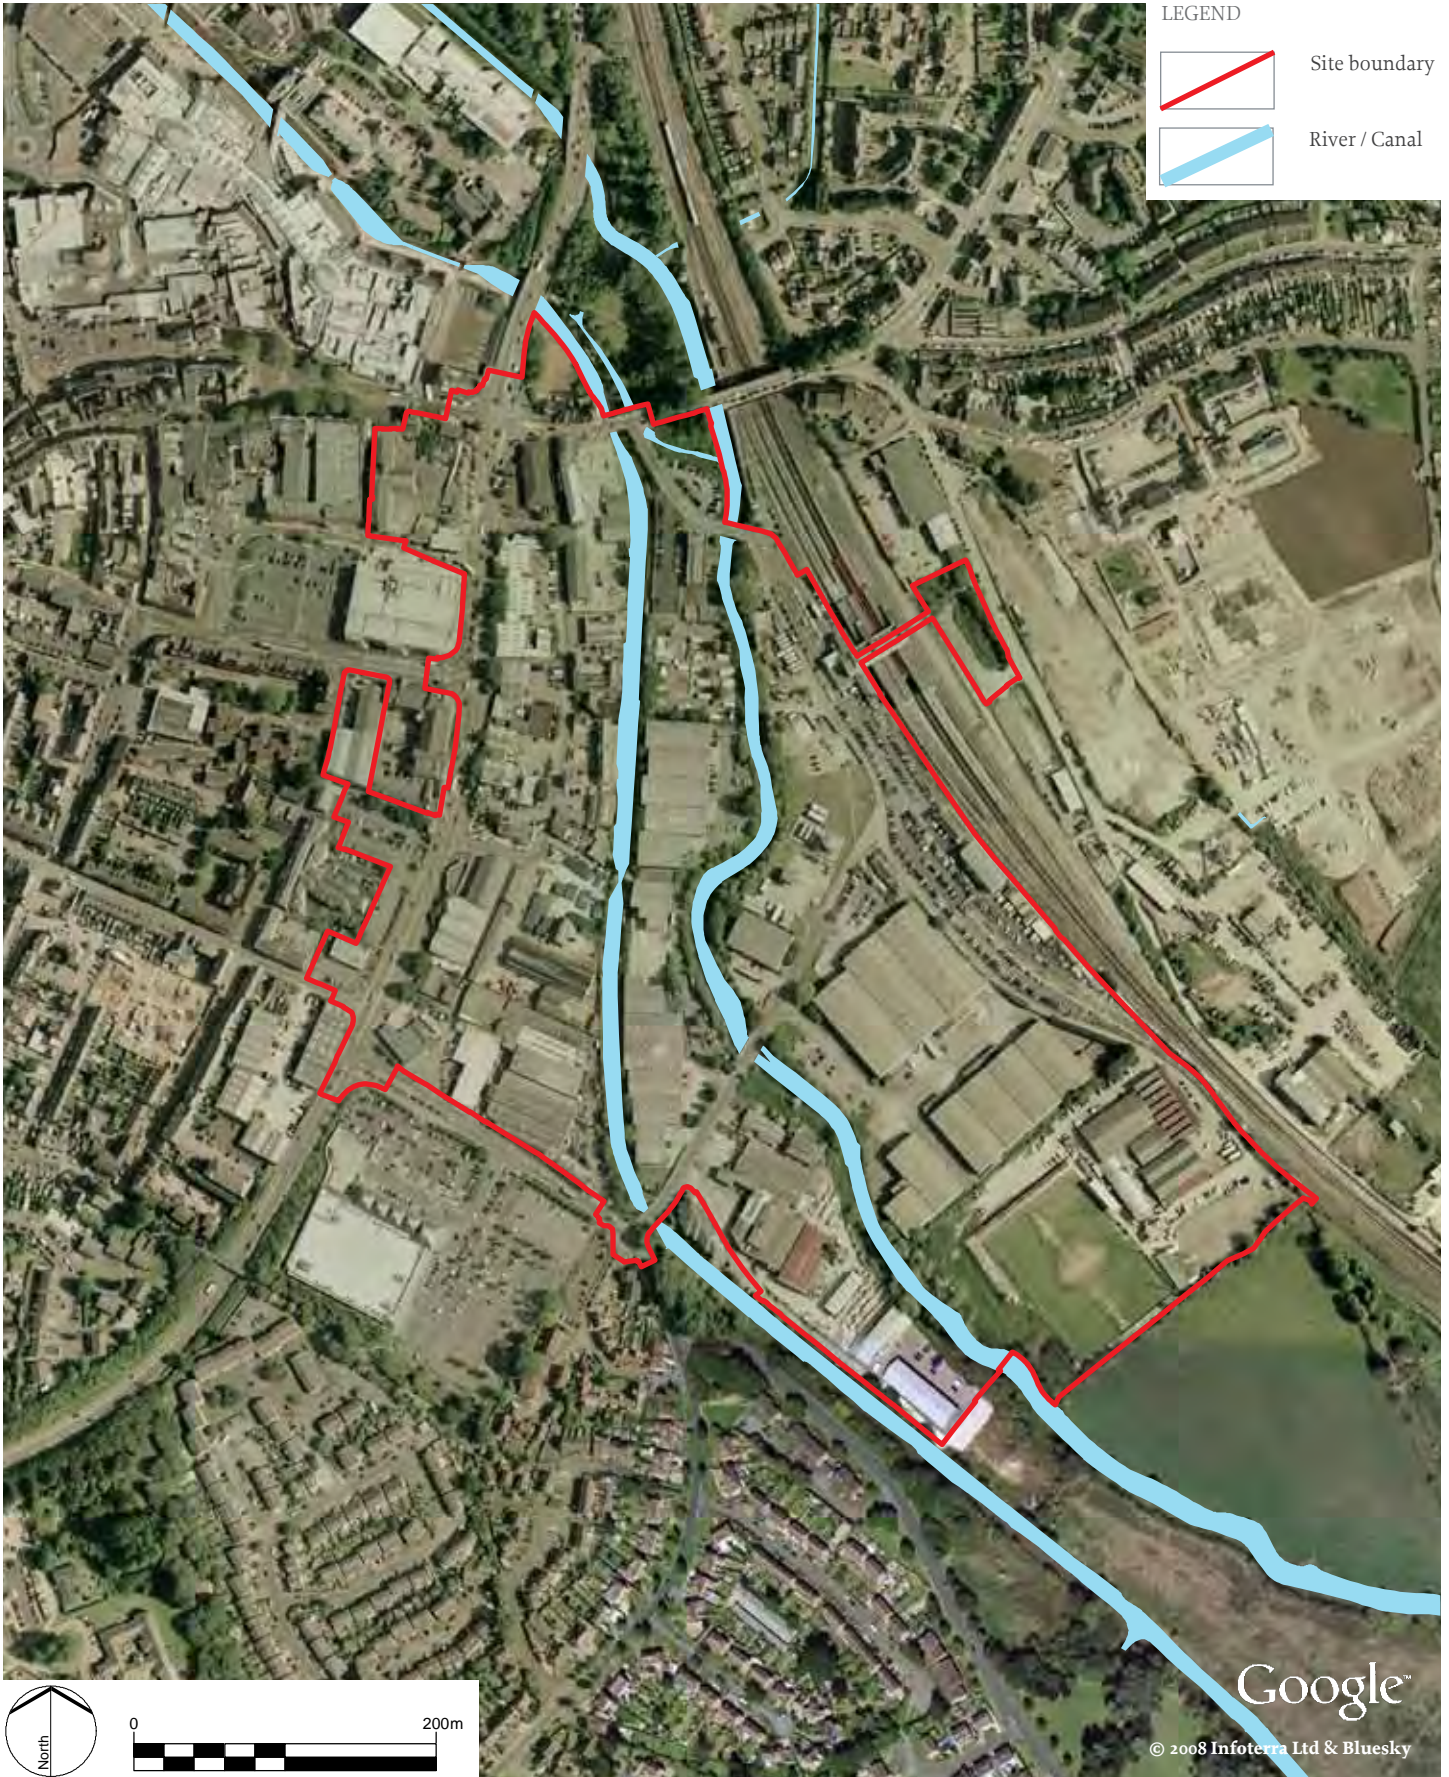

ISSUED BY **Oxford** T 01865 887050


DWG.NO 2806\_03B

DATE 03/09/2009 DRAWN SG  
 SCALE@A4 1:5,000 CHECKED LW  
 STATUS DRAFT APPROVED NH

No dimensions are to be scaled from this drawing.  
 All dimensions are to be checked on site.  
 Area measurements for indicative purposes only.  
 © Crown copyright. All rights reserved. Licence number 100018504 [2009]  
 © LDA Design Consulting LLP. Quality Assured to BS EN ISO 9001:2000

PROJECT TITLE  
**BANBURY CANALSIDE**

DRAWING TITLE  
**Figure 3 - Existing Movement Network**

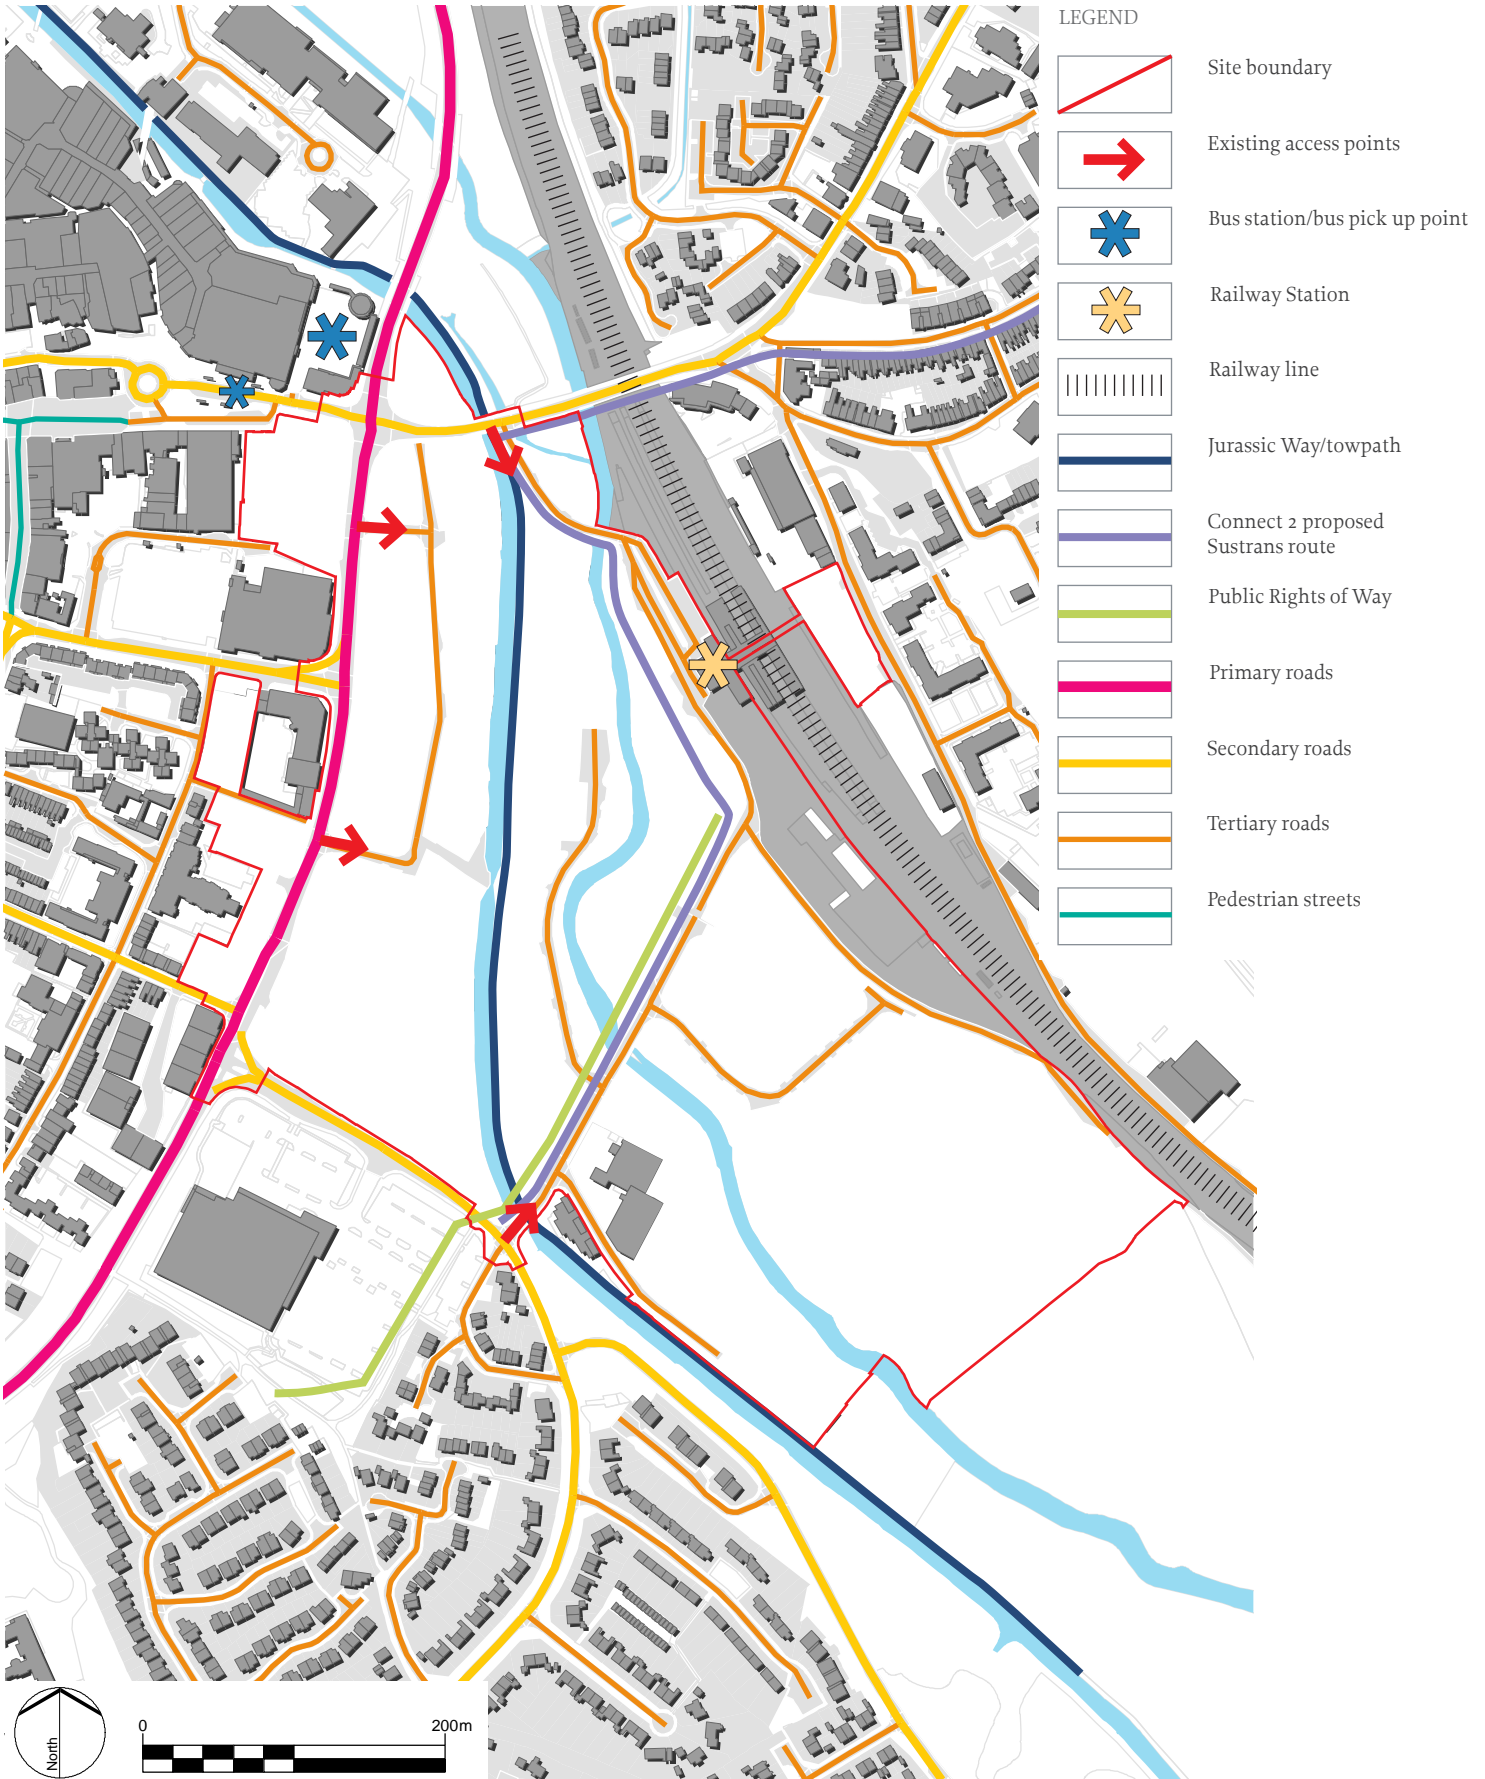

ISSUED BY **Oxford** T 01865 887050


DWG.NO 2806\_04B

DATE 03/09/2009 DRAWN SG  
 SCALE@A4 1:15,000 CHECKED LW  
 STATUS DRAFT APPROVED NH

No dimensions are to be scaled from this drawing.  
 All dimensions are to be checked on site.  
 Area measurements for indicative purposes only.  
 © Crown copyright. All rights reserved. Licence number 100018504 [2009]  
 © LDA Design Consulting LLP. Quality Assured to BS EN ISO 9001 : 2000

PROJECT TITLE  
**BANBURY CANALSIDE**

DRAWING TITLE  
**Figure 4 - Green Infrastructre**

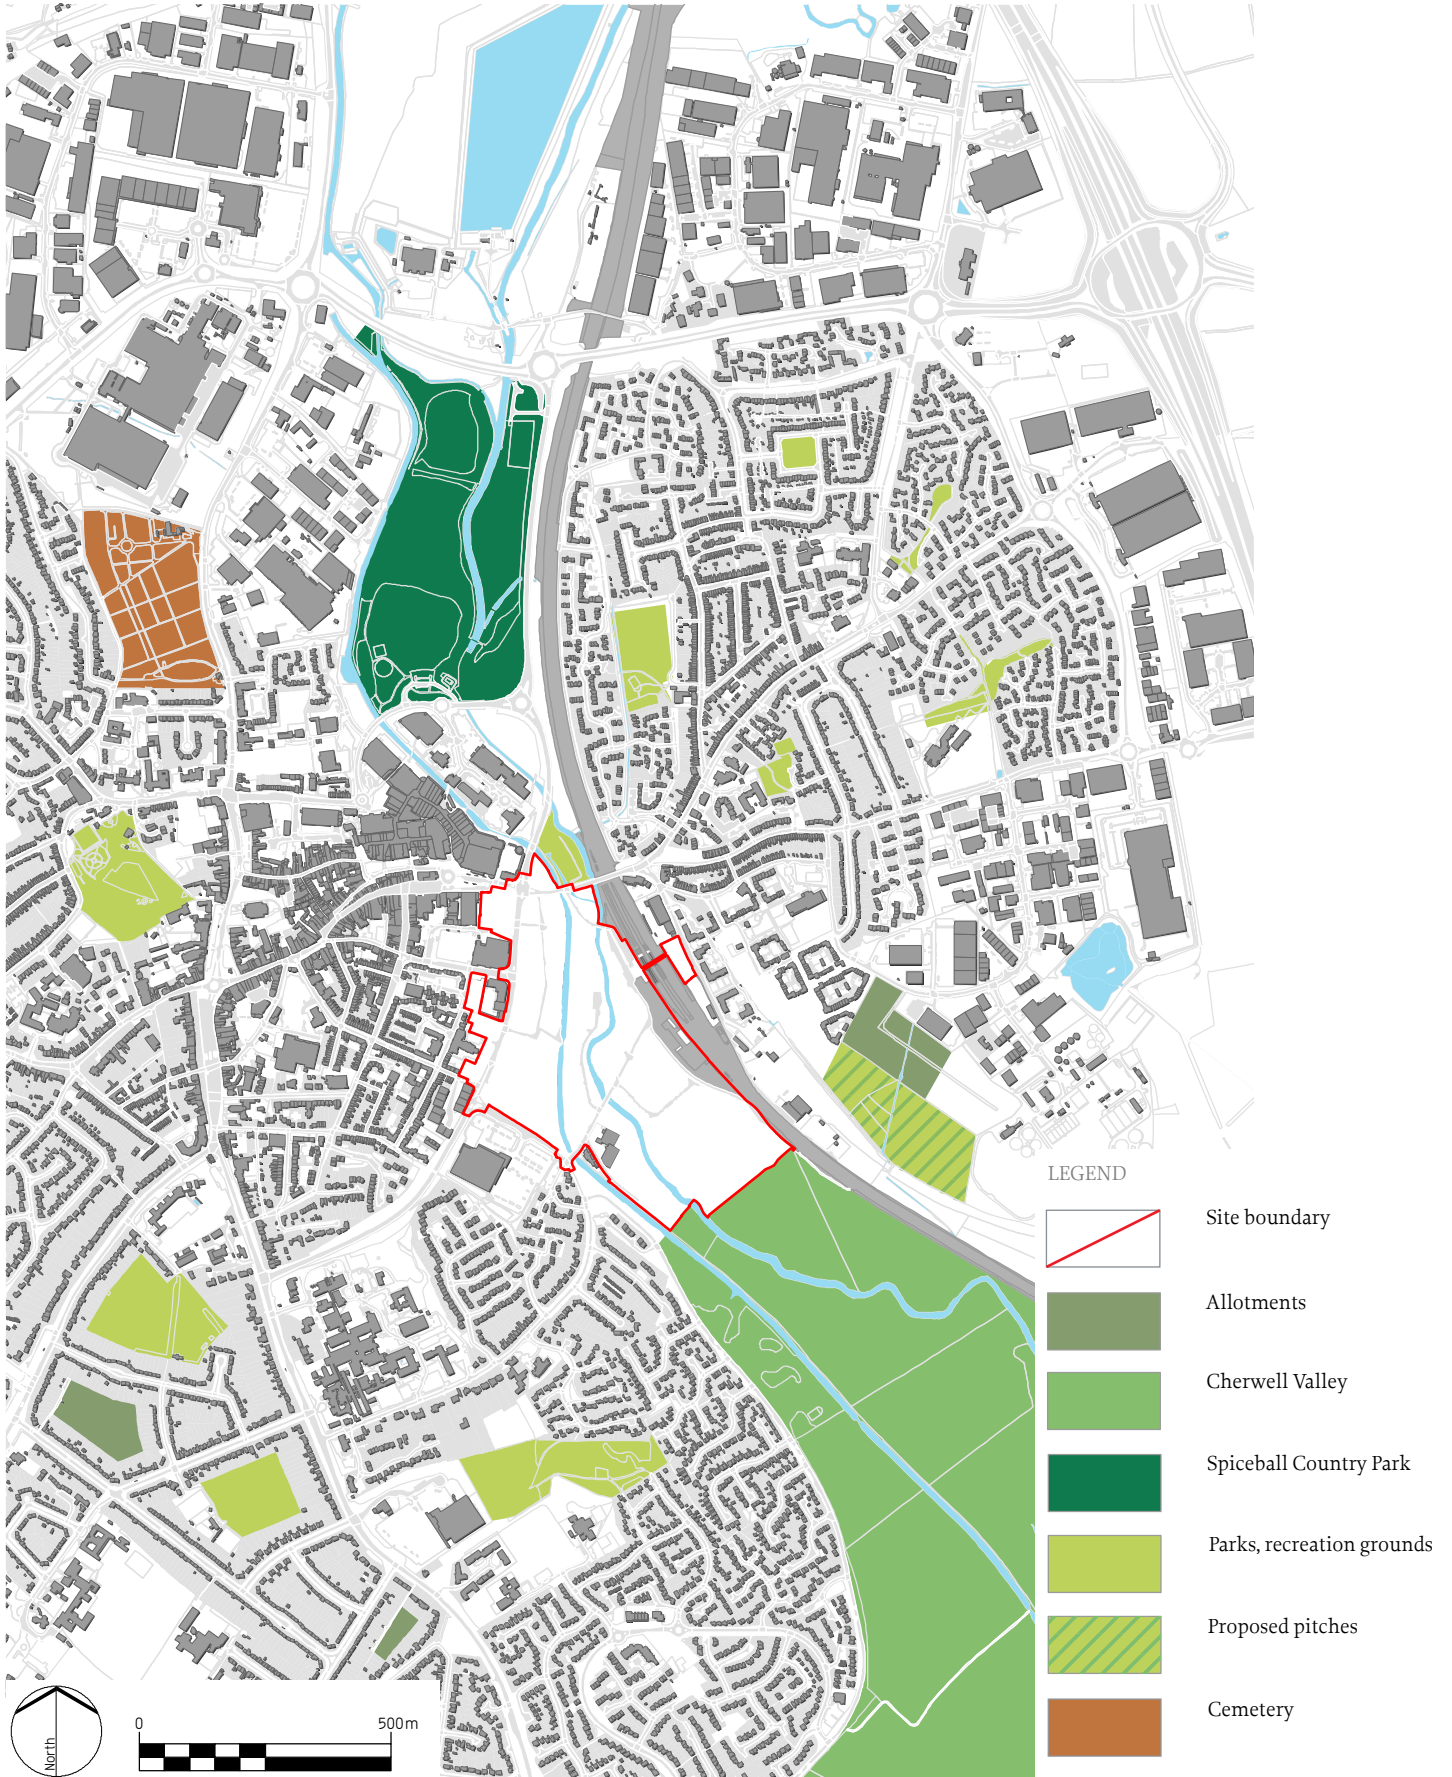

ISSUED BY **Oxford** T 01865 887050

DWG.NO 2806\_05B

DATE 03/09/2009

SCALE@A4 1:15,000

STATUS DRAFT

DRAWN SG

CHECKED LW

APPROVED NH

No dimensions are to be scaled from this drawing.  
All dimensions are to be checked on site.

Area measurements for indicative purposes only.


© Crown copyright. All rights reserved. Licence number 100018504 [2009]  
© LDA Design Consulting LLP. Quality Assured to BS EN ISO 9001 : 2000

PROJECT TITLE

BANBURY CANALSIDE

DRAWING TITLE

Figure 5 - Social Infrastructre

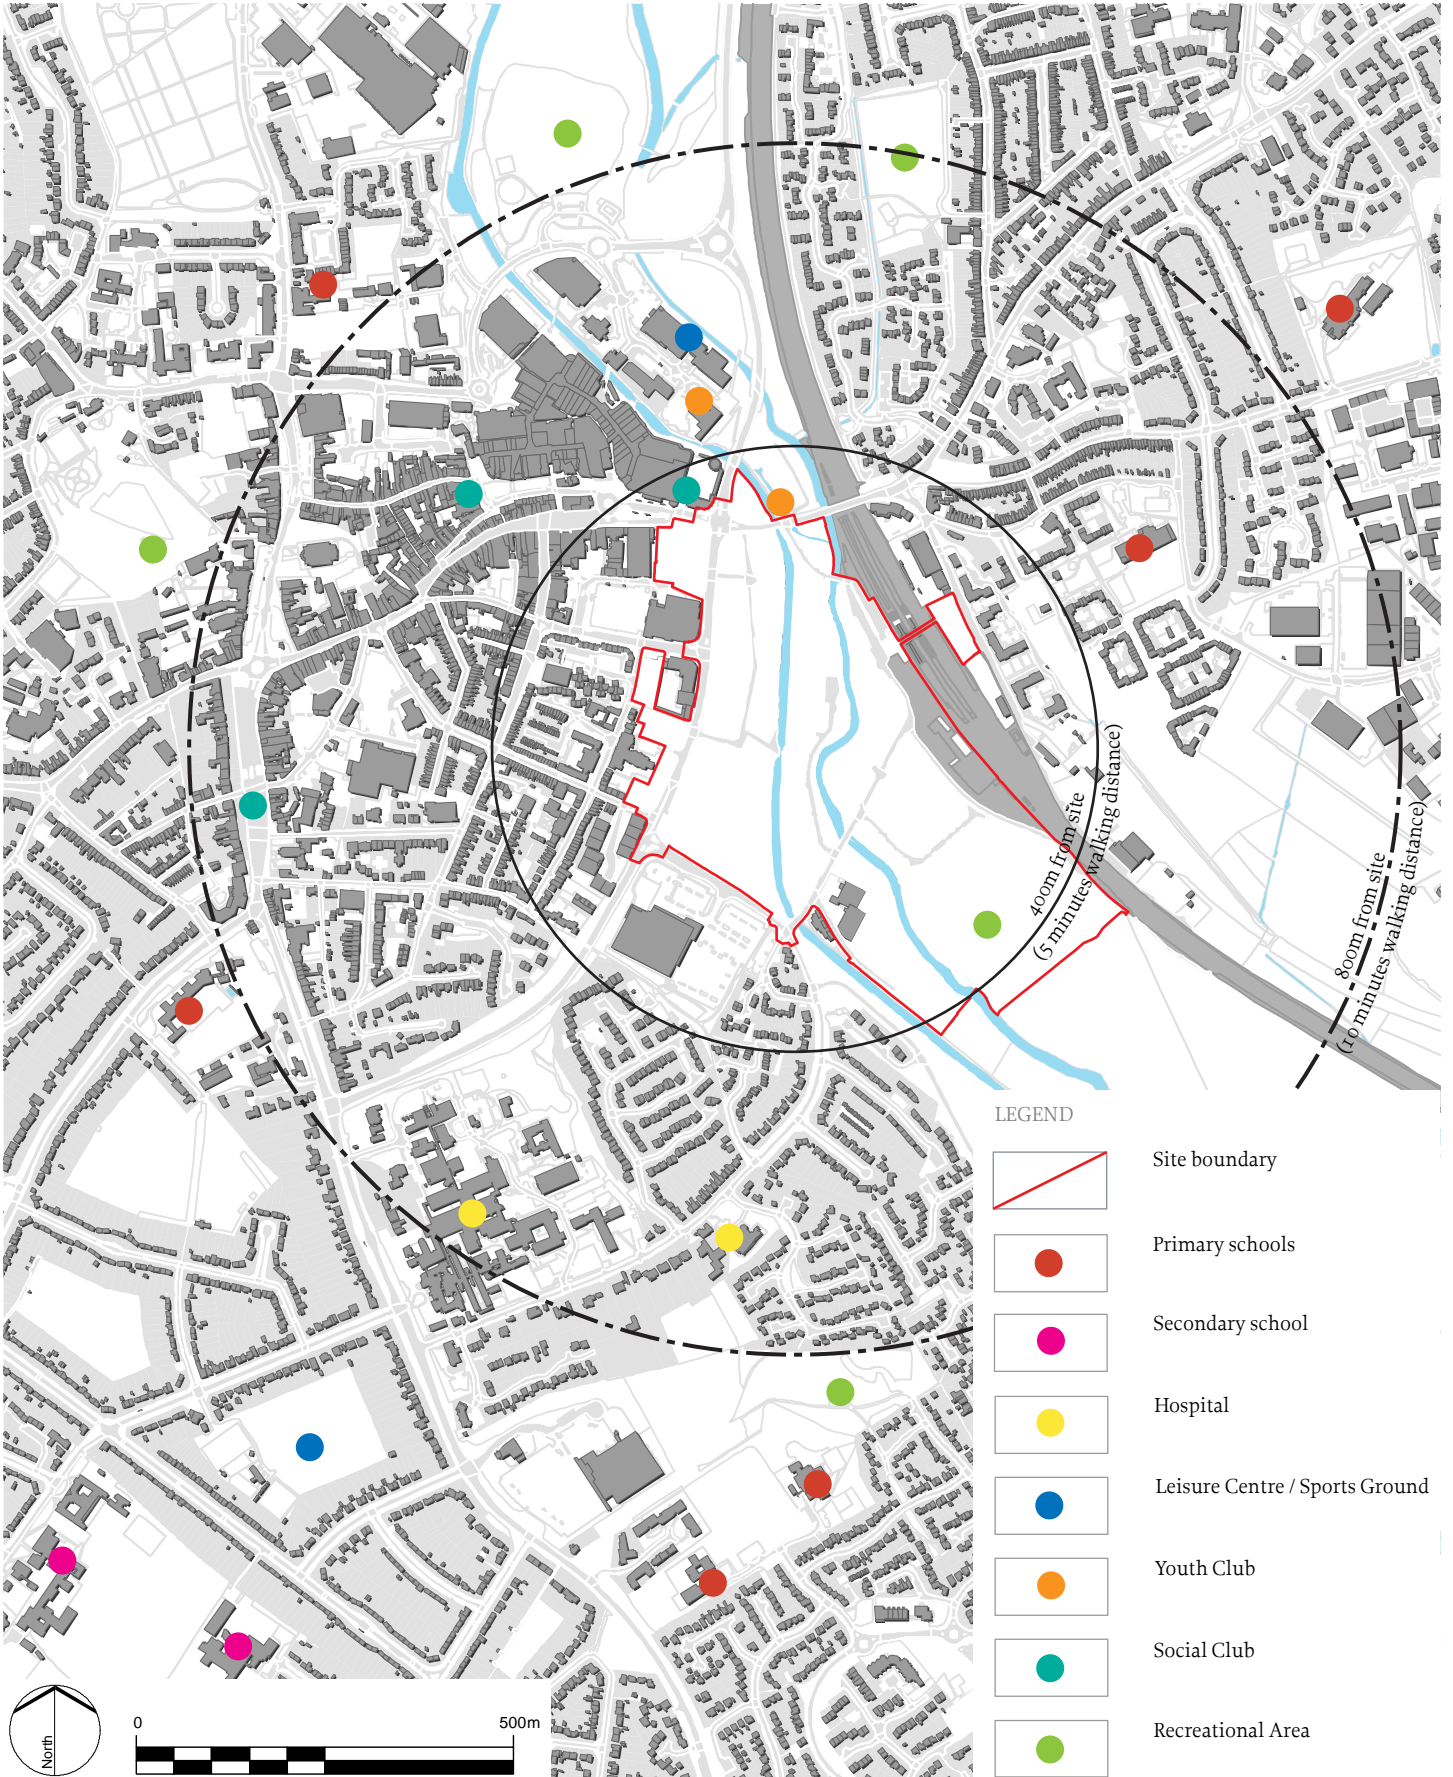

ISSUED BY **Oxford** T 01865 887050

DWG.NO 2806\_06A

DATE 03/09/2009 DRAWN SG


SCALE@A4 1:5,000 CHECKED LW

STATUS DRAFT APPROVED NH

No dimensions are to be scaled from this drawing.  
 All dimensions are to be checked on site.  
 Area measurements for indicative purposes only.  
 © Crown copyright. All rights reserved. Licence number 100018504 [2009]  
 © LDA Design Consulting LLP. Quality Assured to BS EN ISO 9001:2000

PROJECT TITLE  
**BANBURY CANALSIDE**

DRAWING TITLE  
**Figure 6 - Built Heritage**

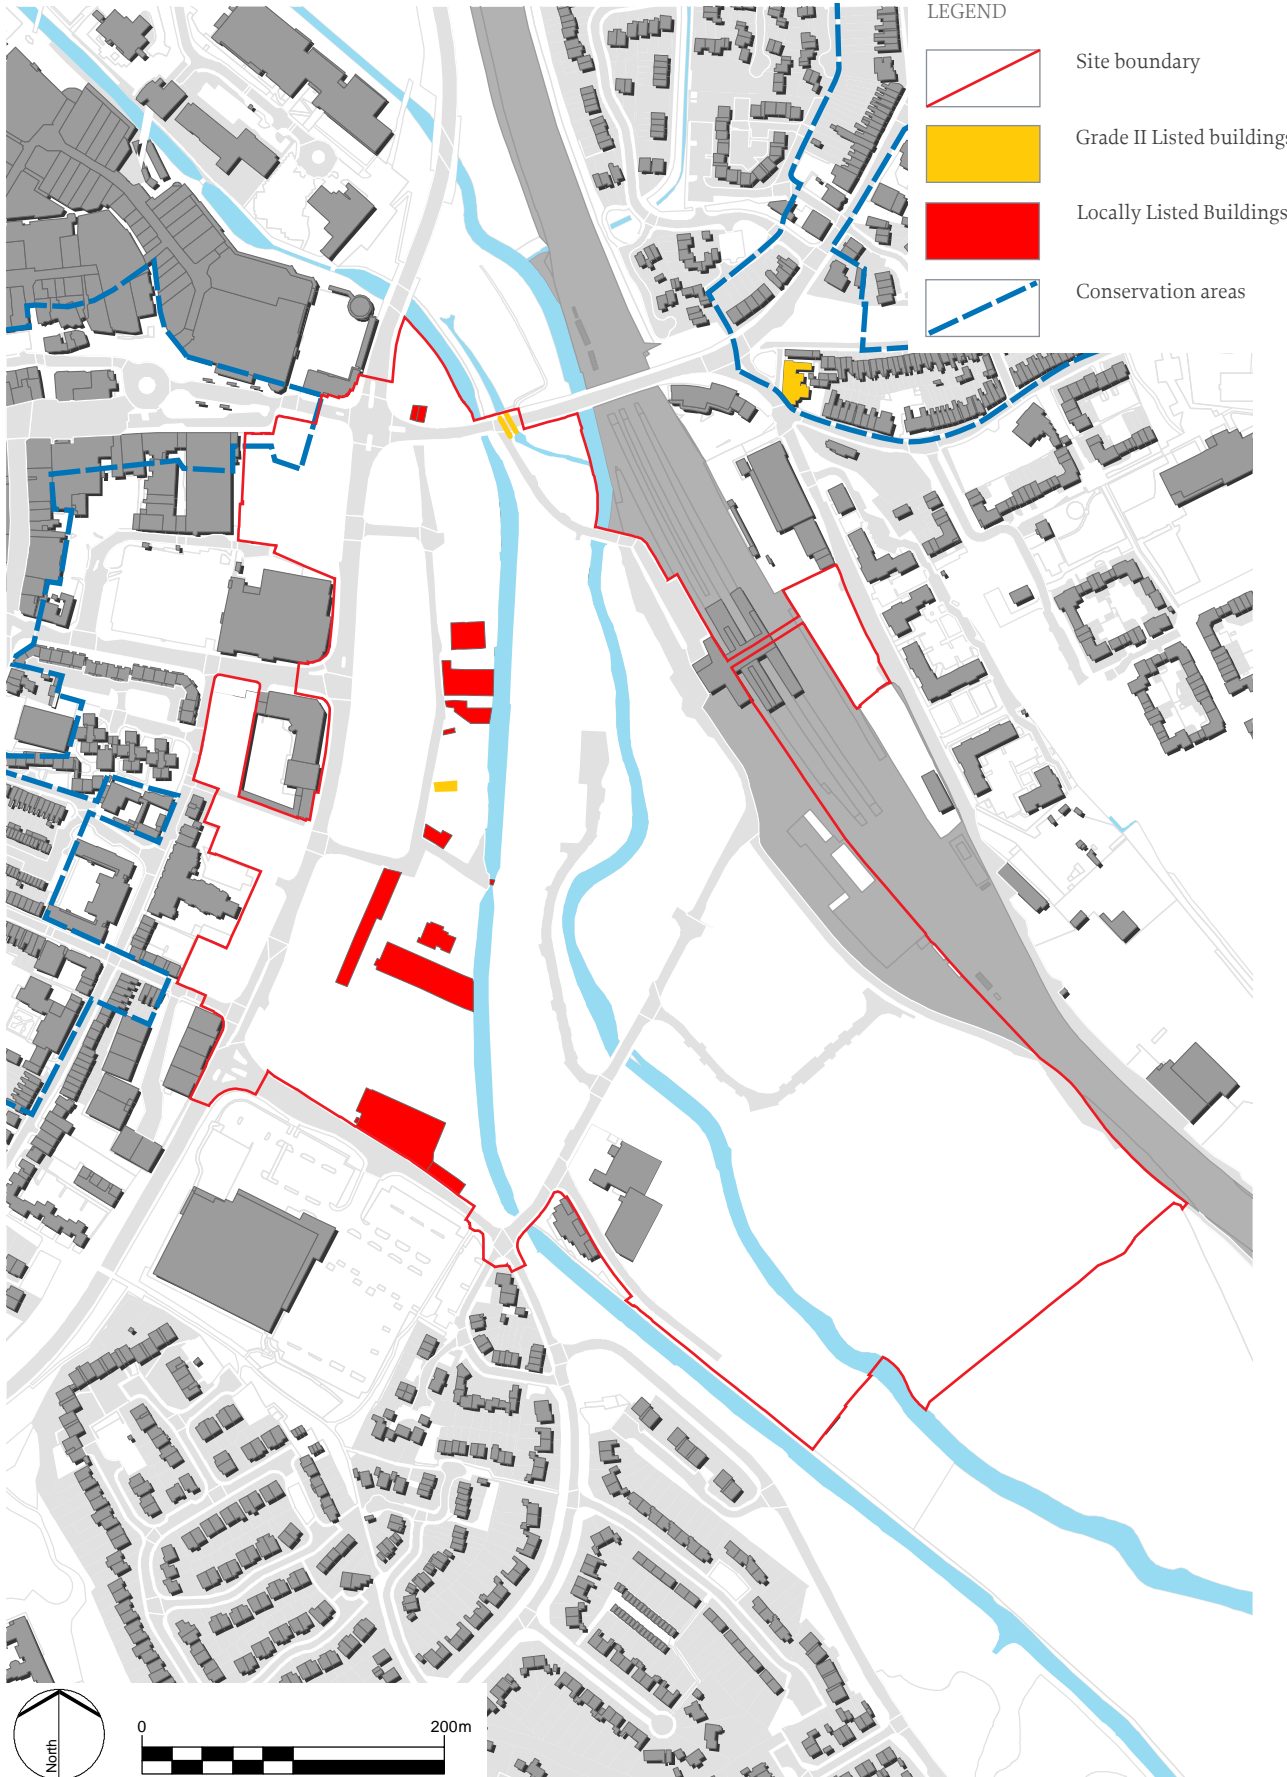

ISSUED BY **Oxford** T 01865 887050


DWG.NO 2806\_07

DATE	12/08/2009	DRAWN	SG
SCALE@A4	1:5,000	CHECKED	LW
STATUS	DRAFT	APPROVED	NH

No dimensions are to be scaled from this drawing.  
 All dimensions are to be checked on site.  
 Area measurements for indicative purposes only.  
 © Crown copyright. All rights reserved. Licence number 100018504 [2009]  
 © LDA Design Consulting LLP. Quality Assured to BS EN ISO 9001:2000

PROJECT TITLE  
**BANBURY CANALSIDE**

DRAWING TITLE  
**Figure 7 - Flood Zone 2**

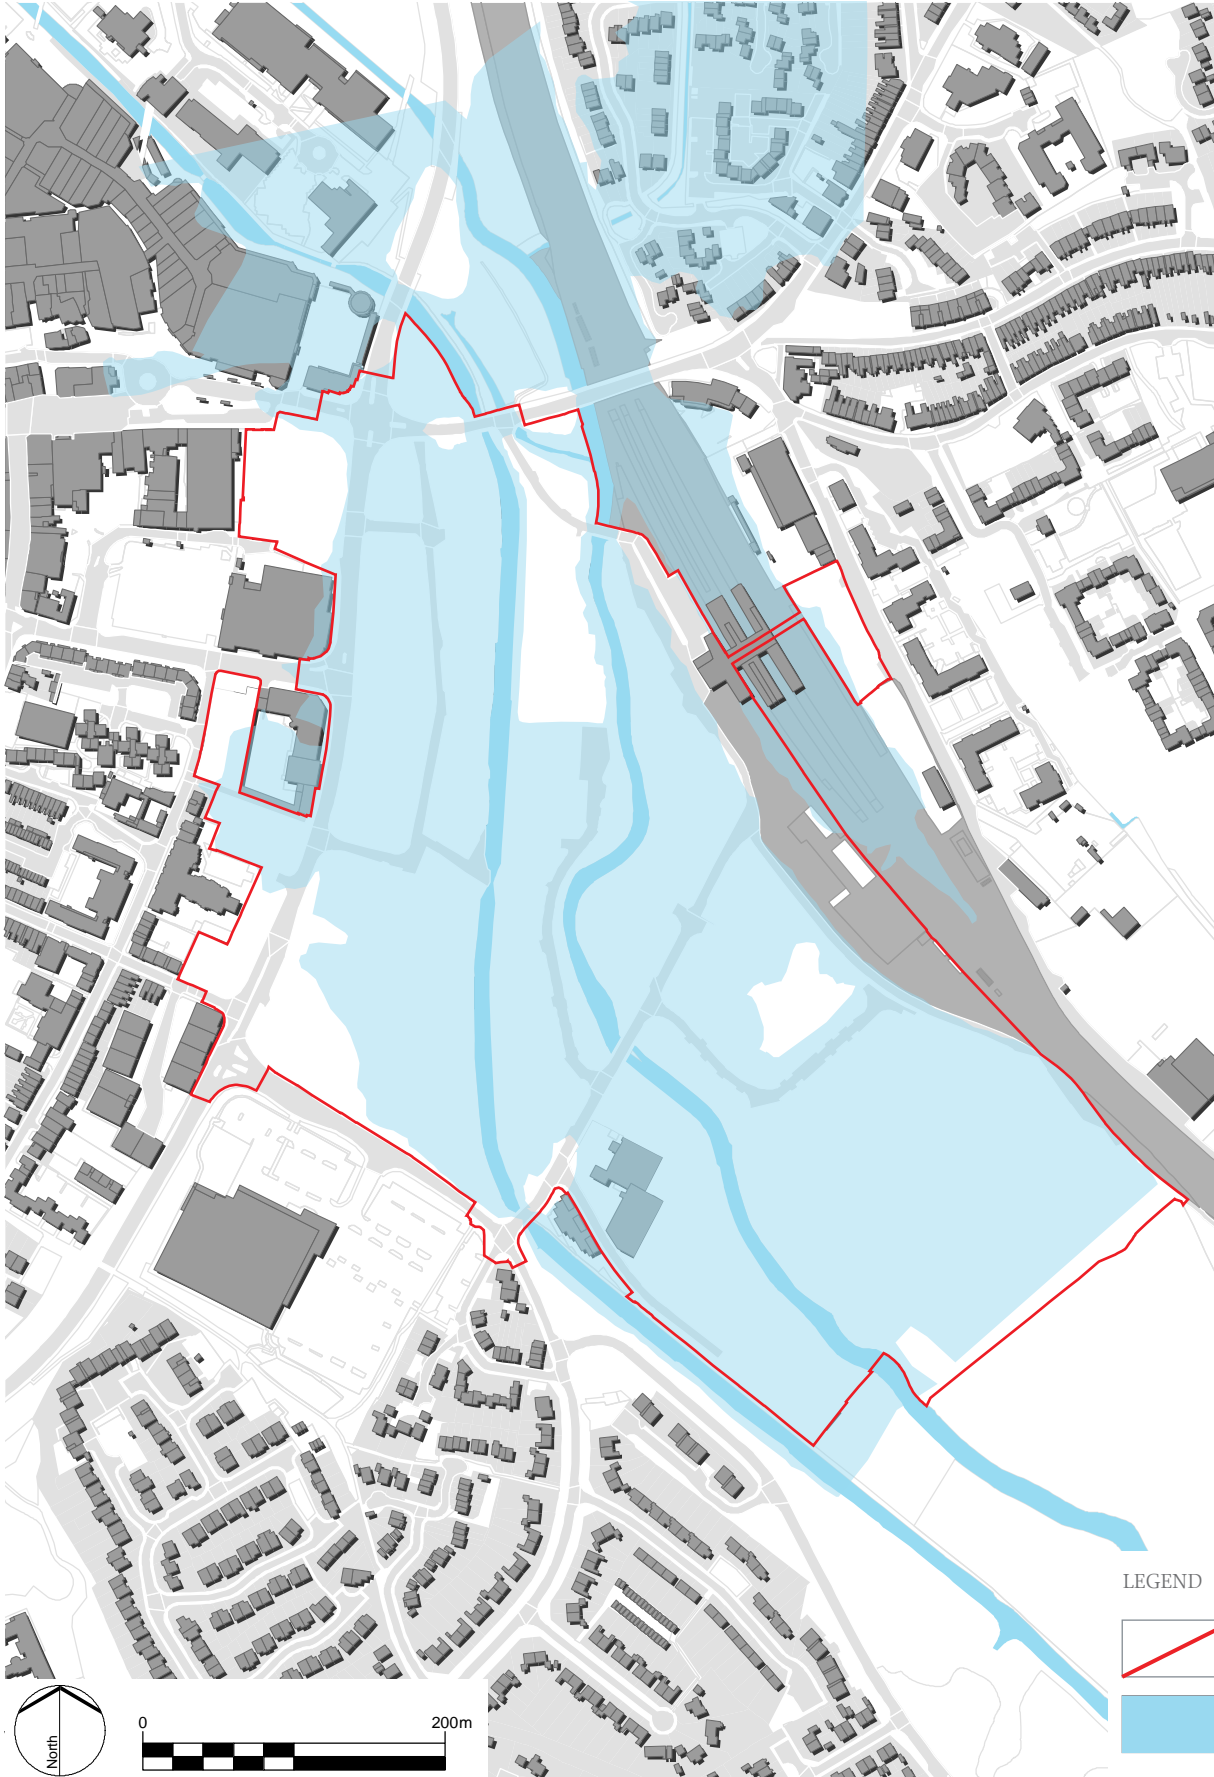

X:\GIS\0606\_Banbury Canalside\SP\graphics\Plan\_Images\SPD\Report