


# 19/01658/CDC

## 36 - 37 Castle Quay

### Banbury

### OX16 5UN

Car Park

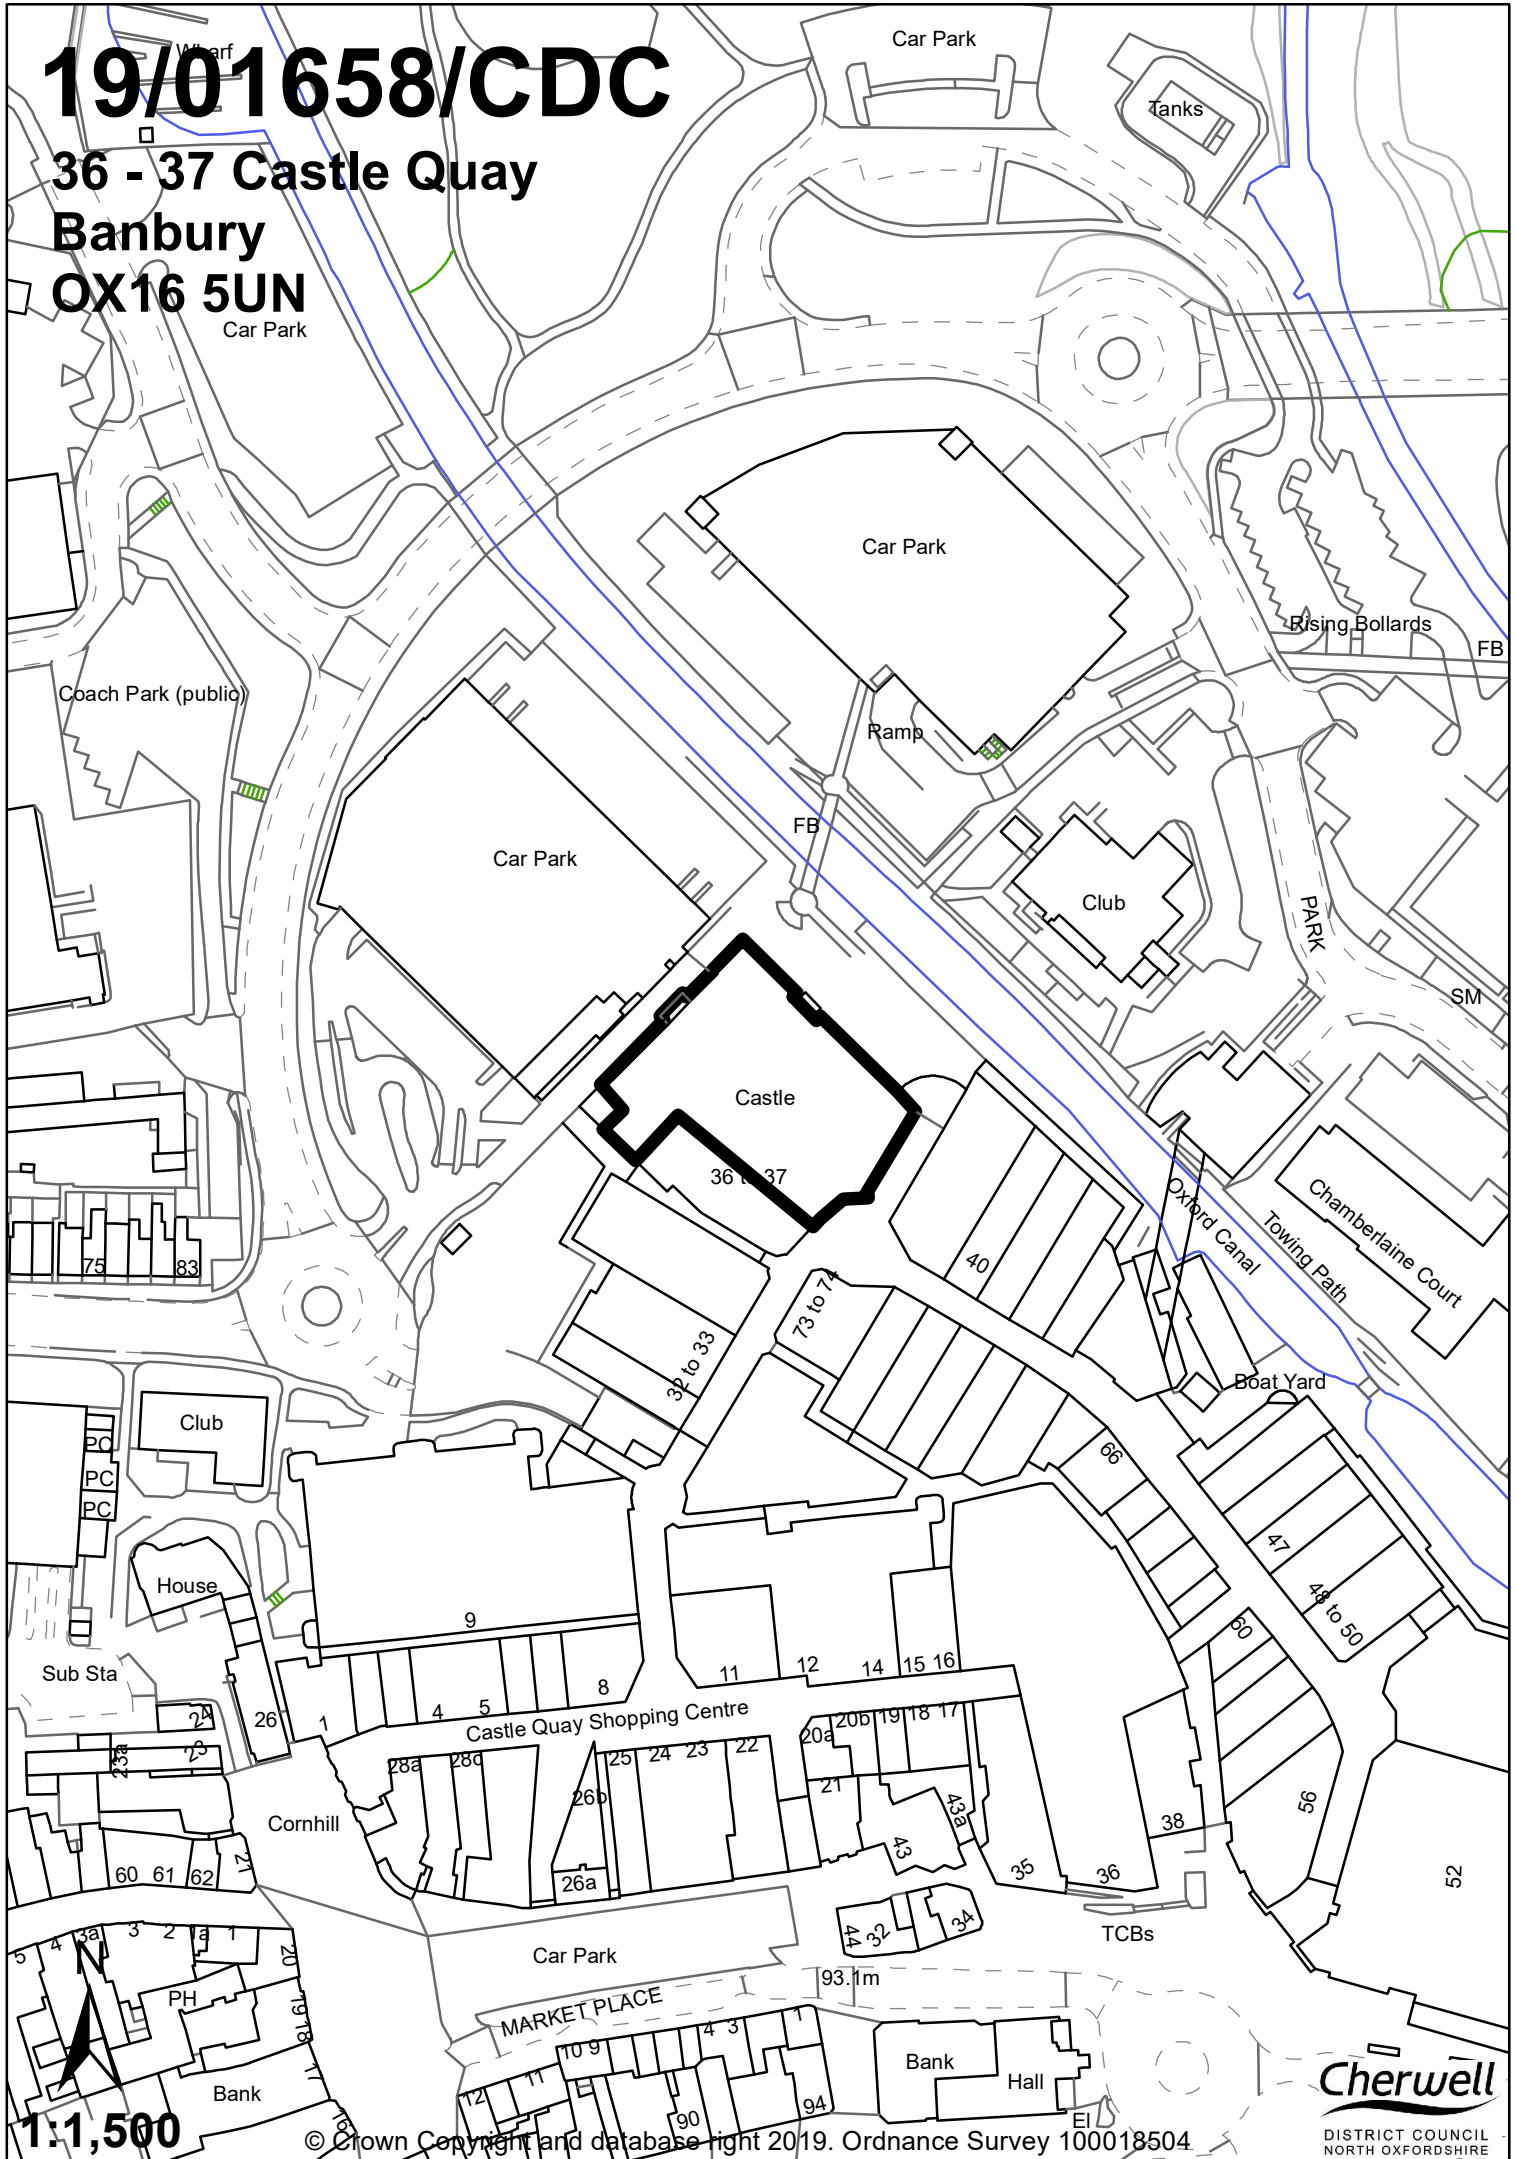

1:1,500

© Crown Copyright and database right 2019. Ordnance Survey 100018504

**Cherwell**  
DISTRICT COUNCIL  
NORTH OXFORDSHIRE