


19/01036/HYBRID

Bicester Eco Town Exemplar Site Phase 2

Charlotte Avenue

Bicester

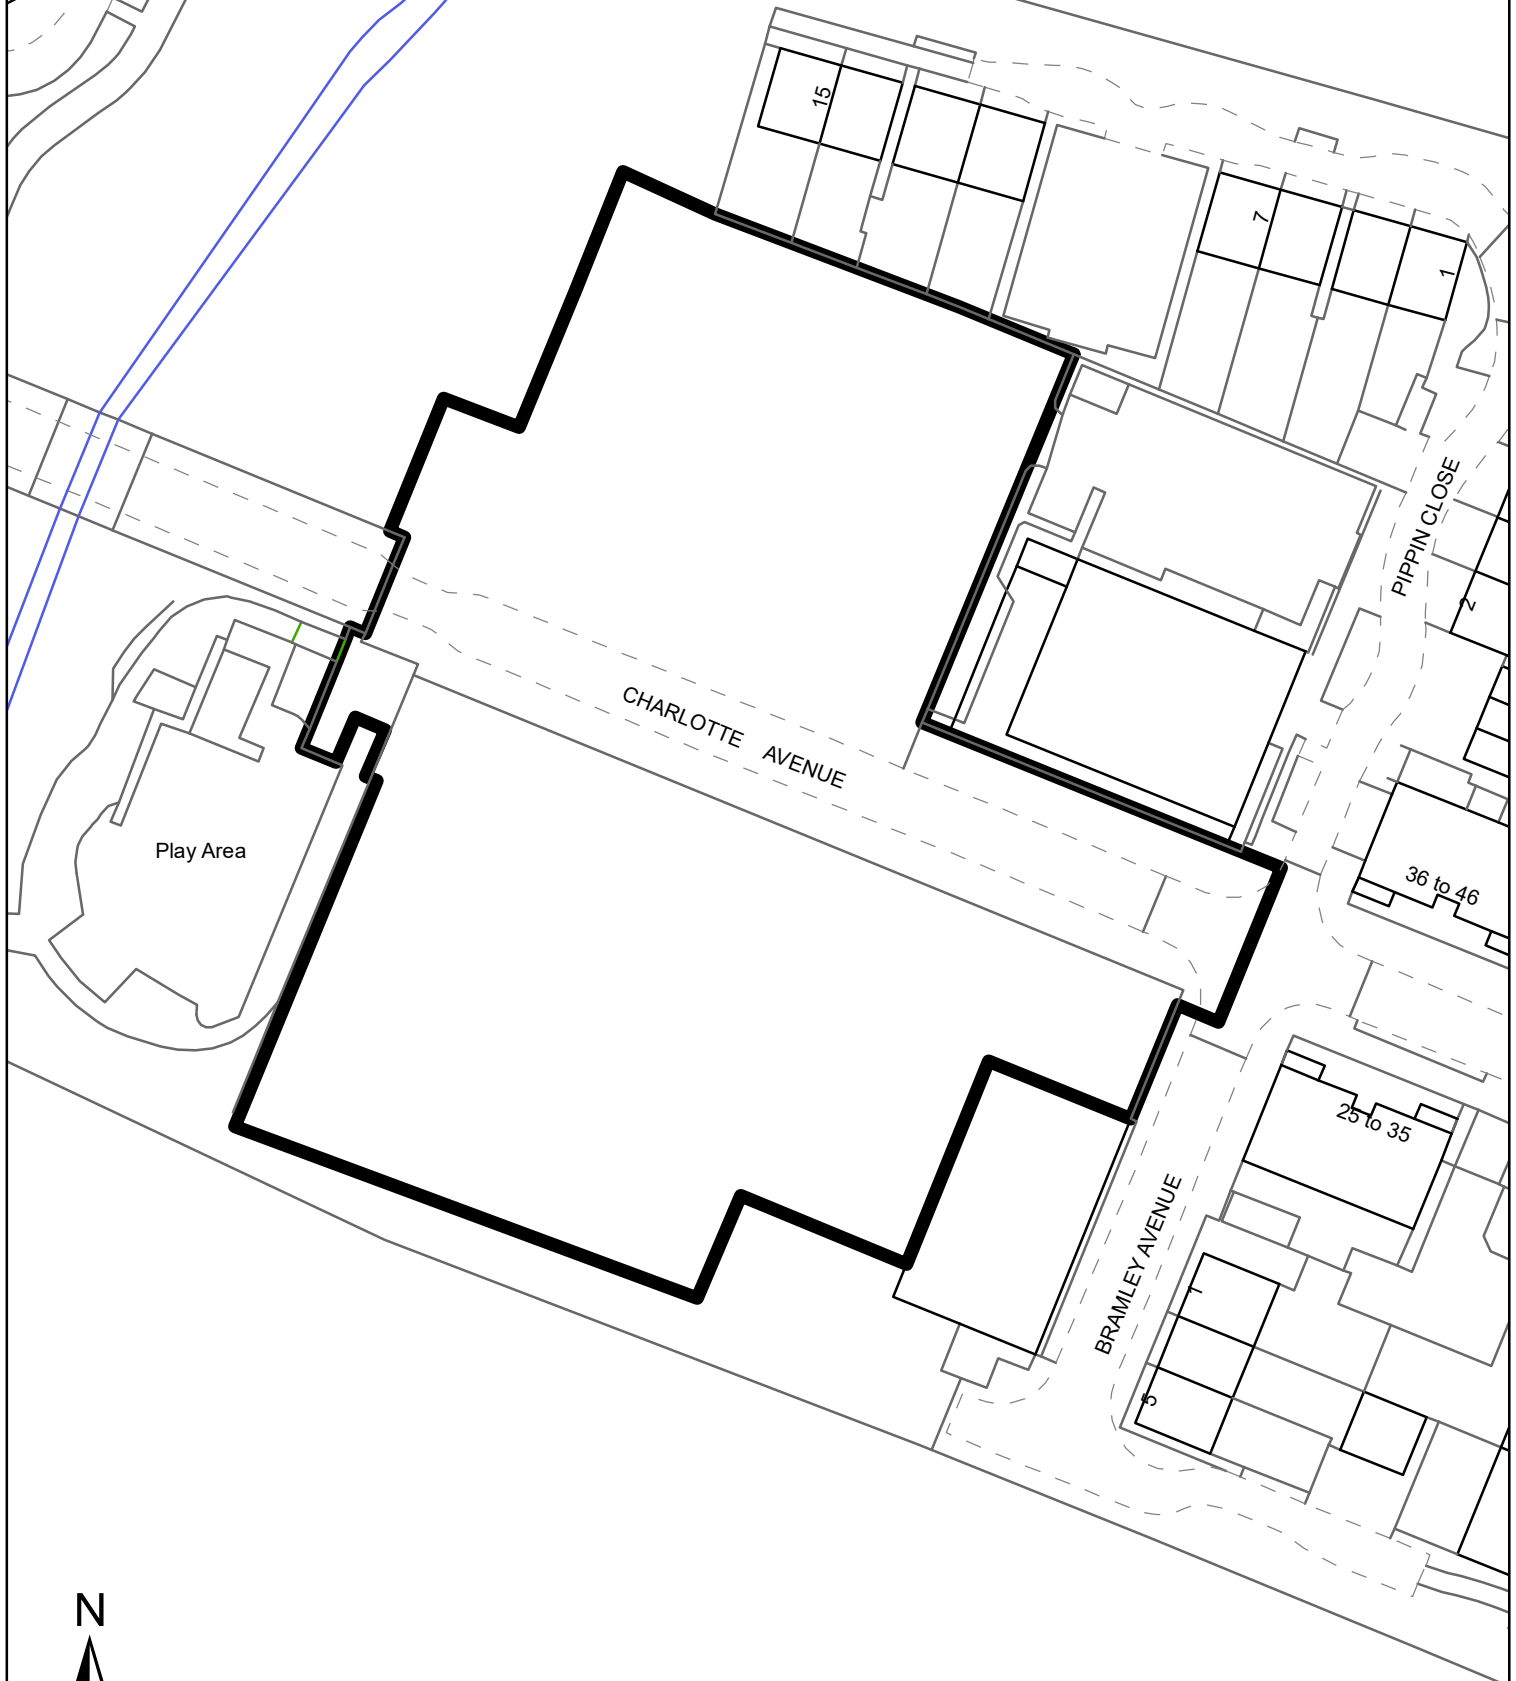

1:750

© Crown Copyright and database right 2019. Ordnance Survey 100018504

Cherwell
DISTRICT COUNCIL
NORTH OXFORDSHIRE