

19/01254/F

DCS Group


Rear Pt Lxb Rp No 26

Oceans House

Noral Way

Banbury

OX16 2AA

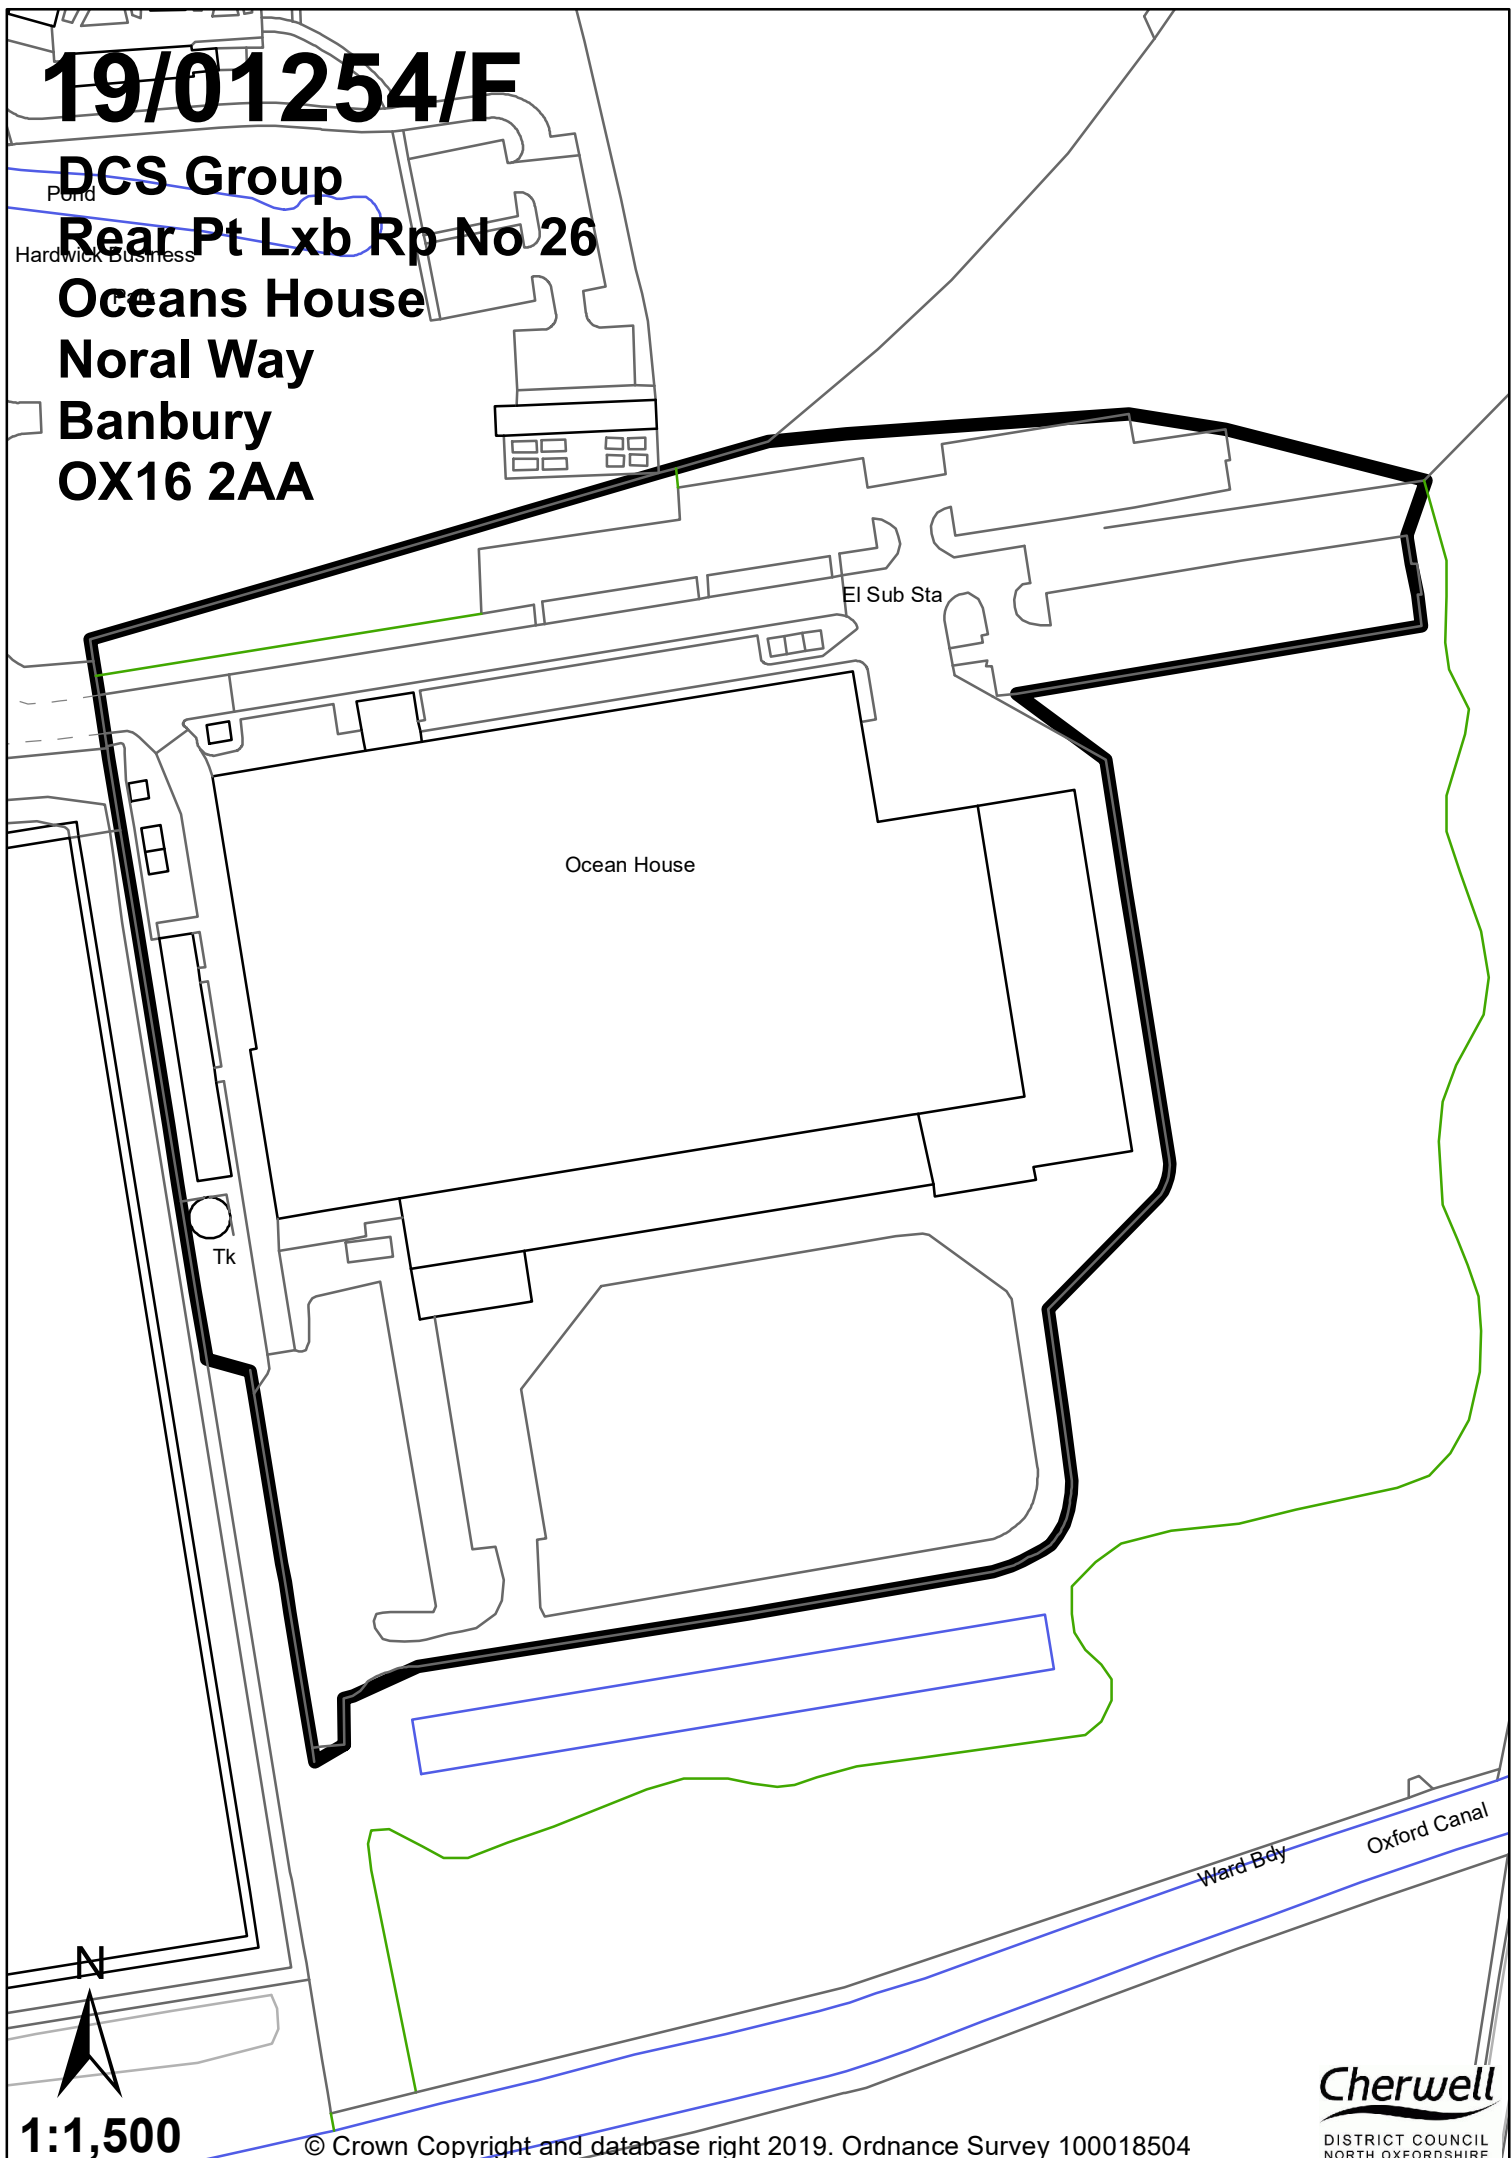

1:1,500

© Crown Copyright and database right 2019. Ordnance Survey 100018504