


**24/02693/F**

**Building To Rear Of Ocean House**

**Noral Way**

**Banbury**

**OX16 2AA**

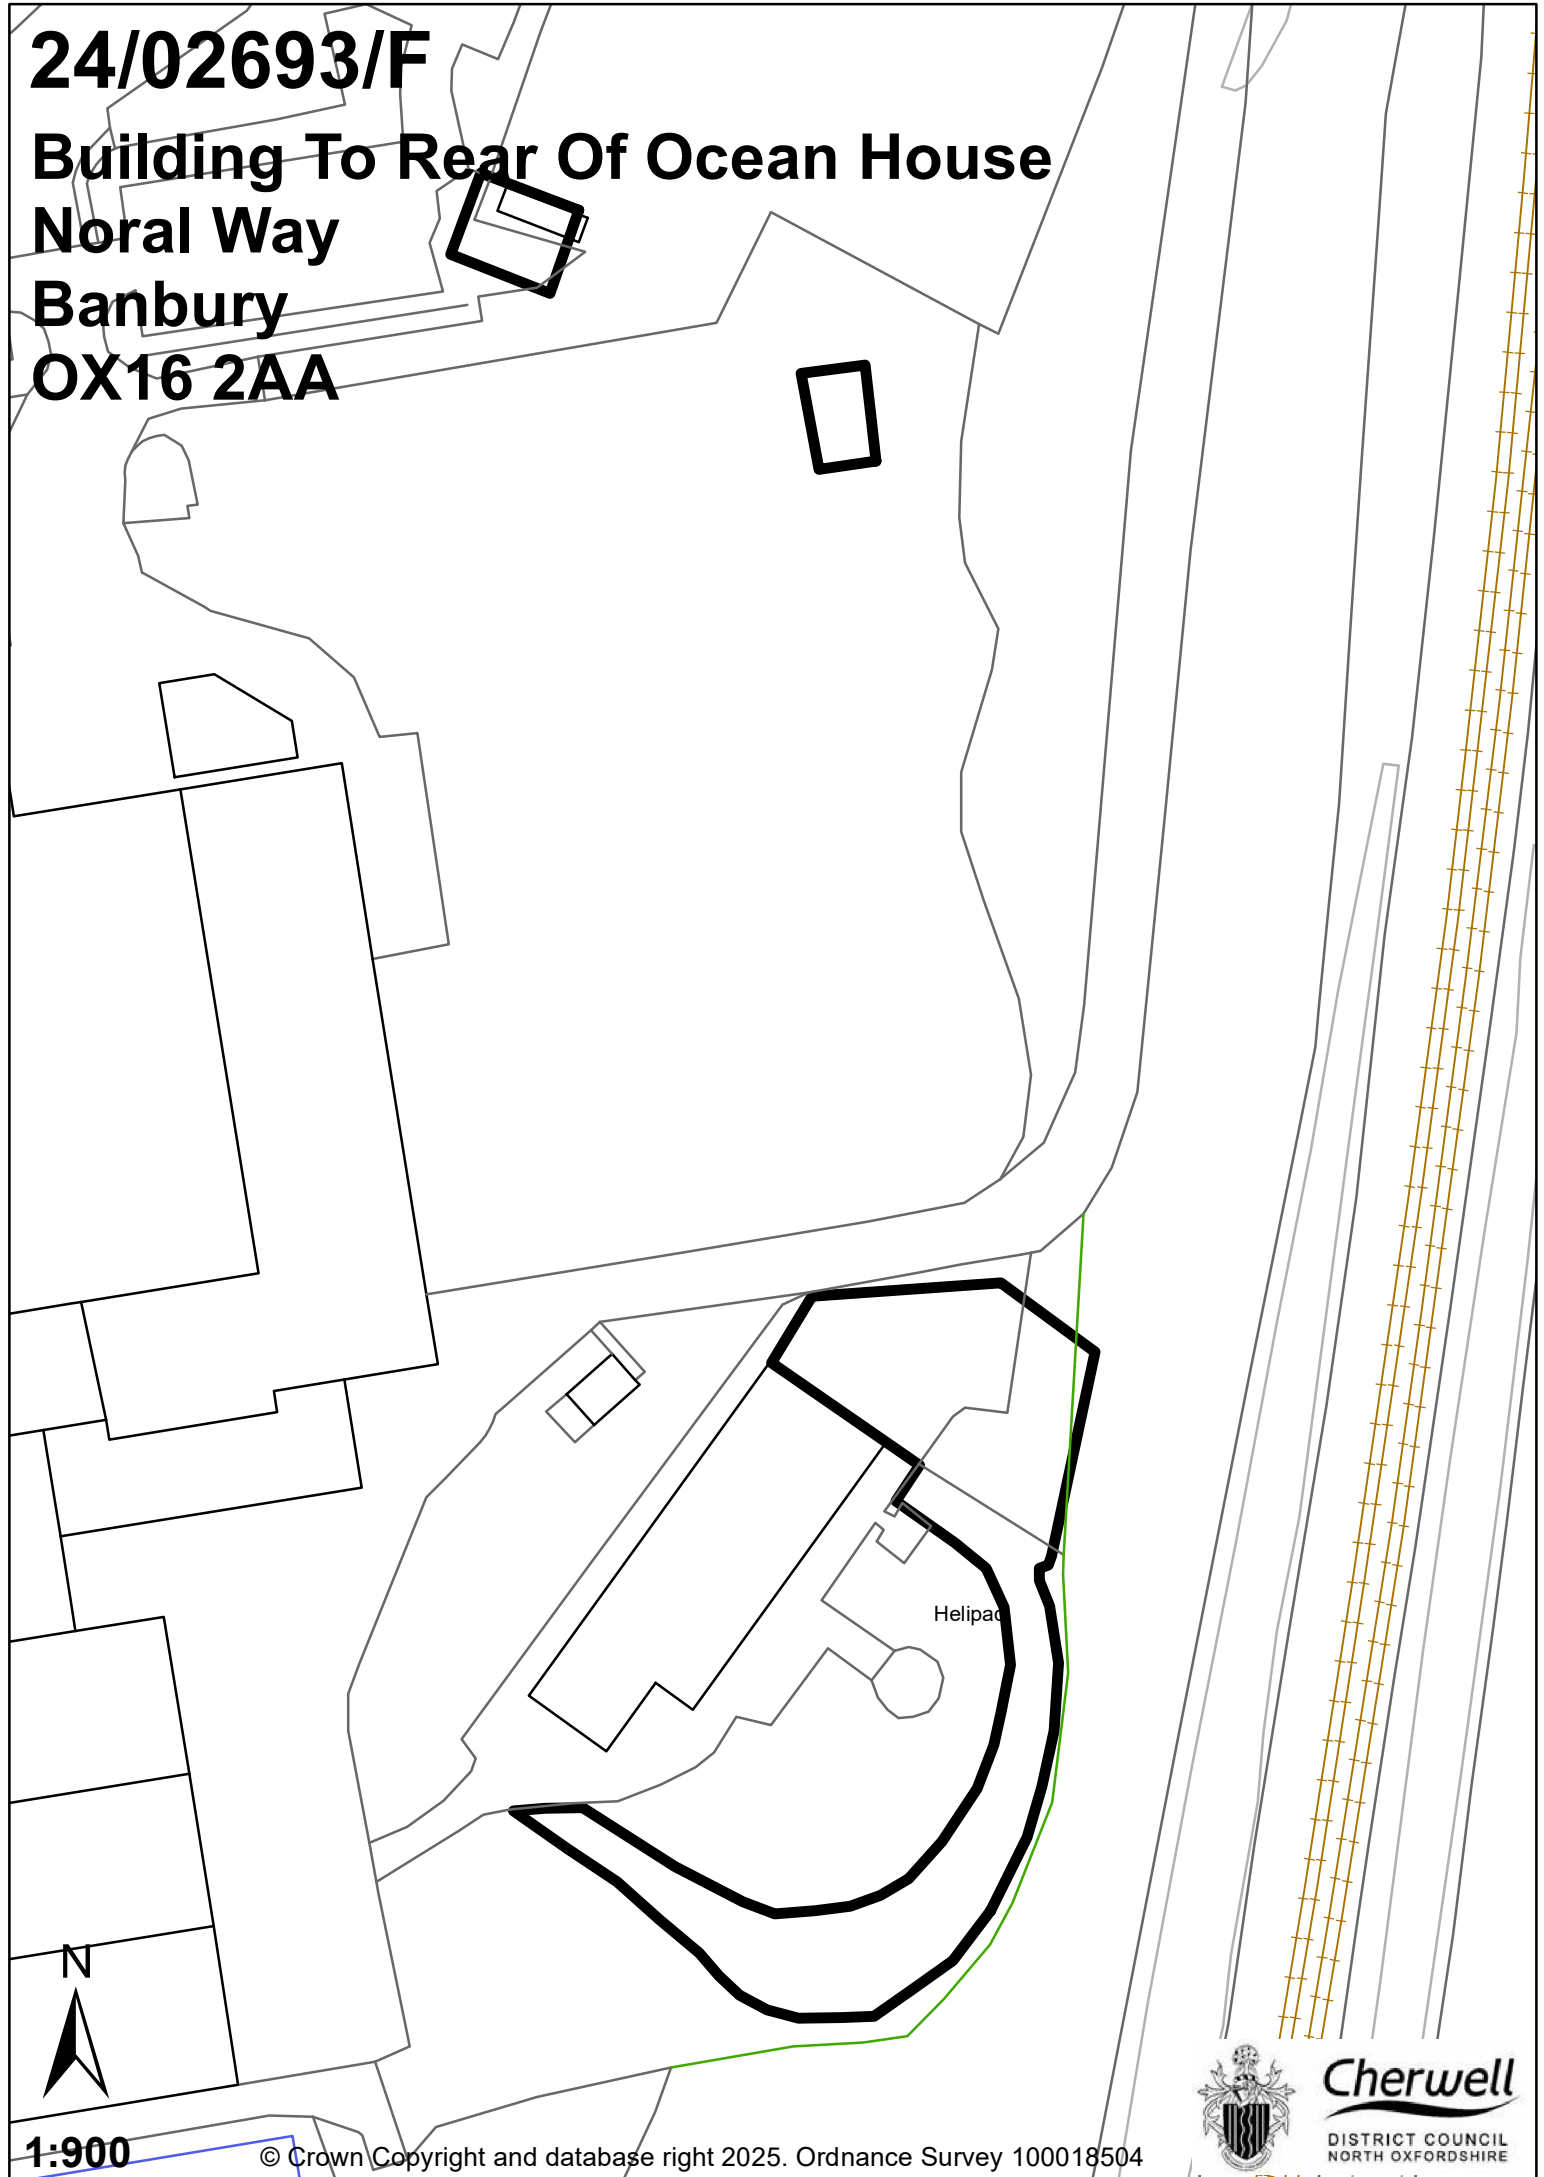

Helipad

N

**1:900**

© Crown Copyright and database right 2025. Ordnance Survey 100018504



**Cherwell**

DISTRICT COUNCIL  
NORTH OXFORDSHIRE