


25/00134/F
6 & 7 Castle Quay
Banbury
OX16 5UH

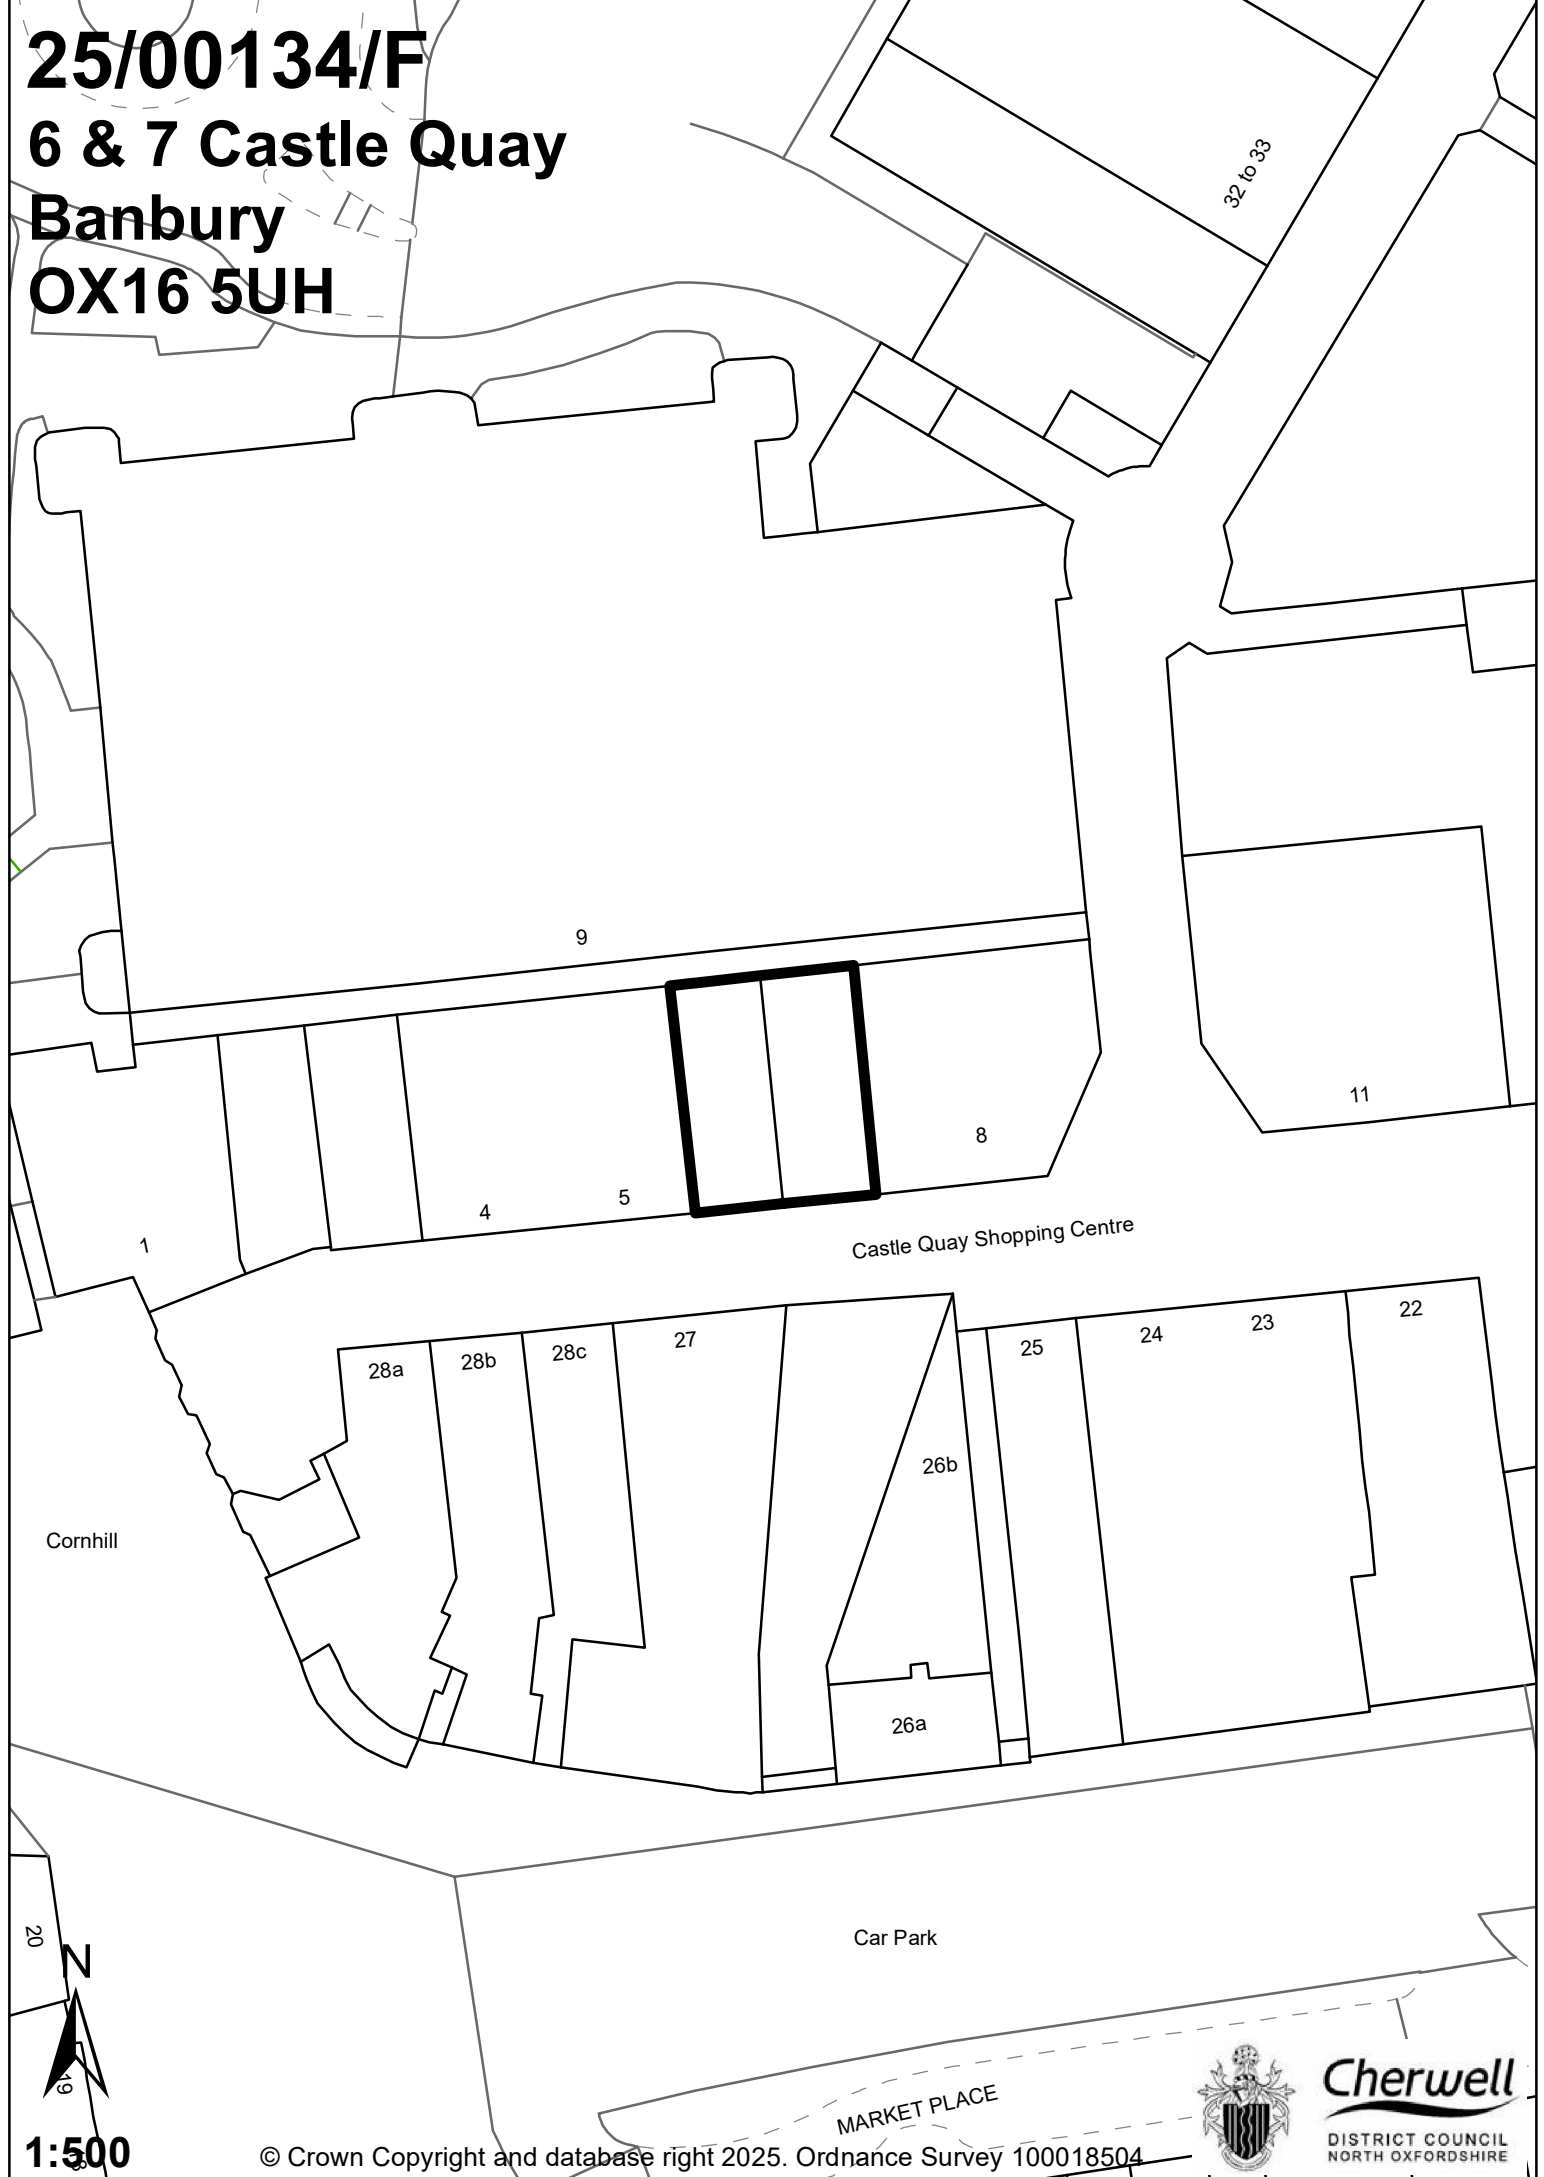

1:500

