


25/01702/ADV

23-24 Castle Quay
Banbury
Oxfordshire
OX16 5UE

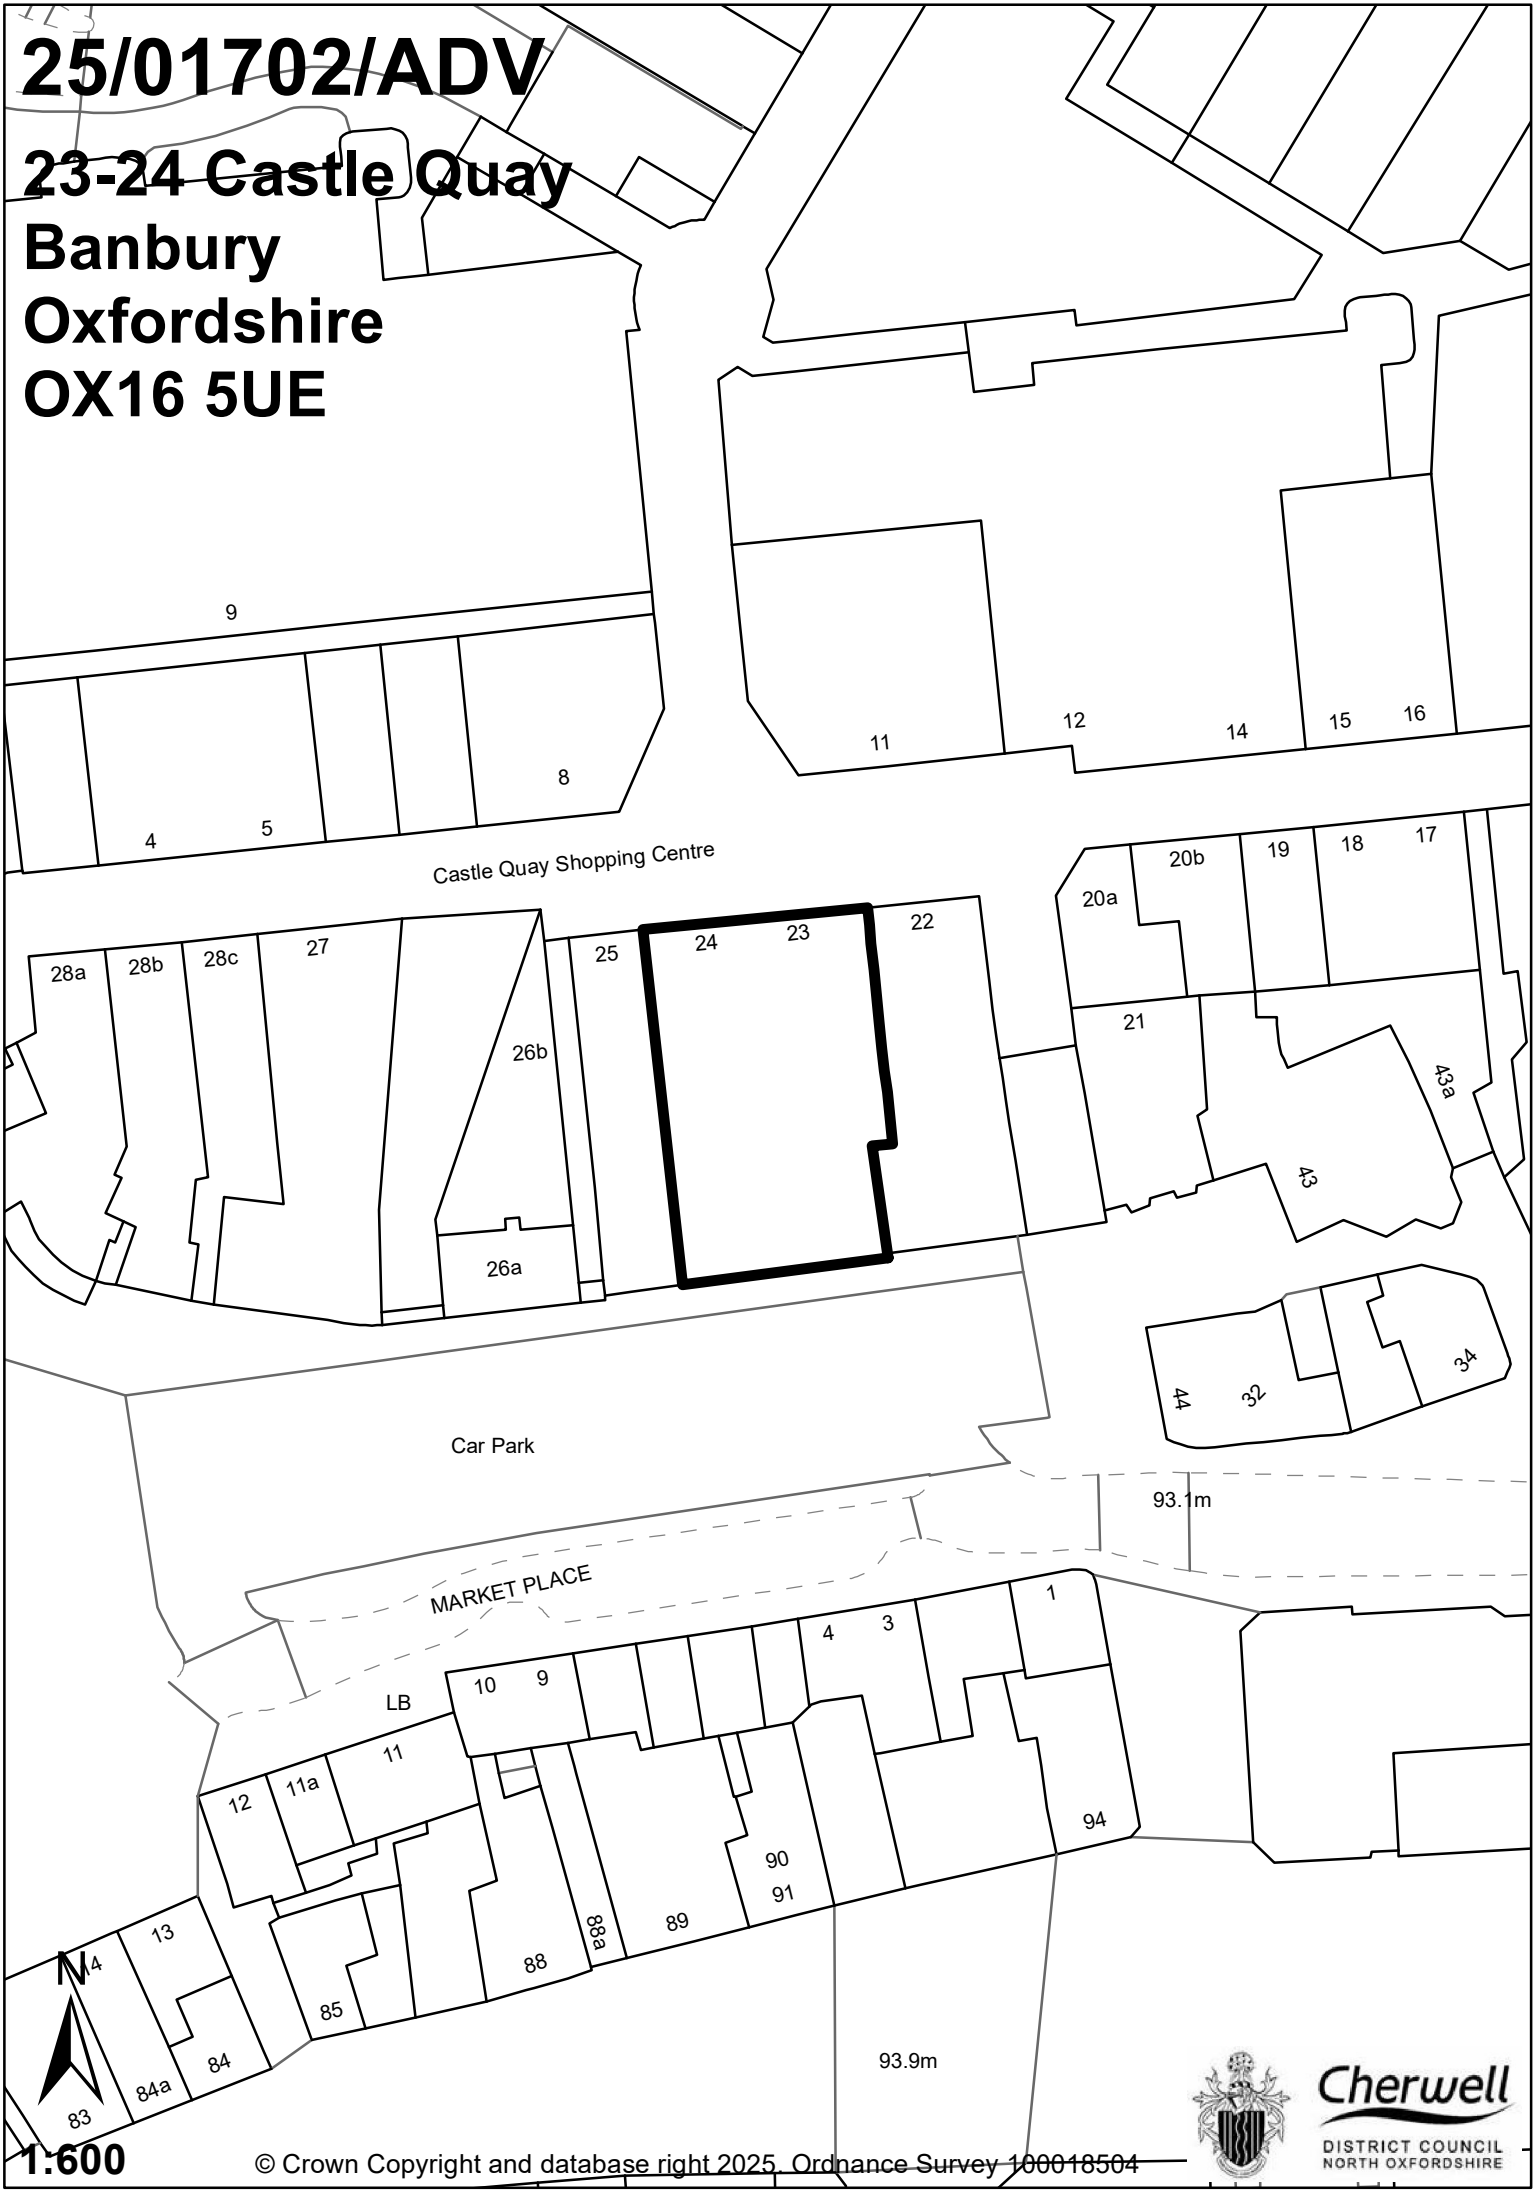

1:600

