


# 10/00197/F

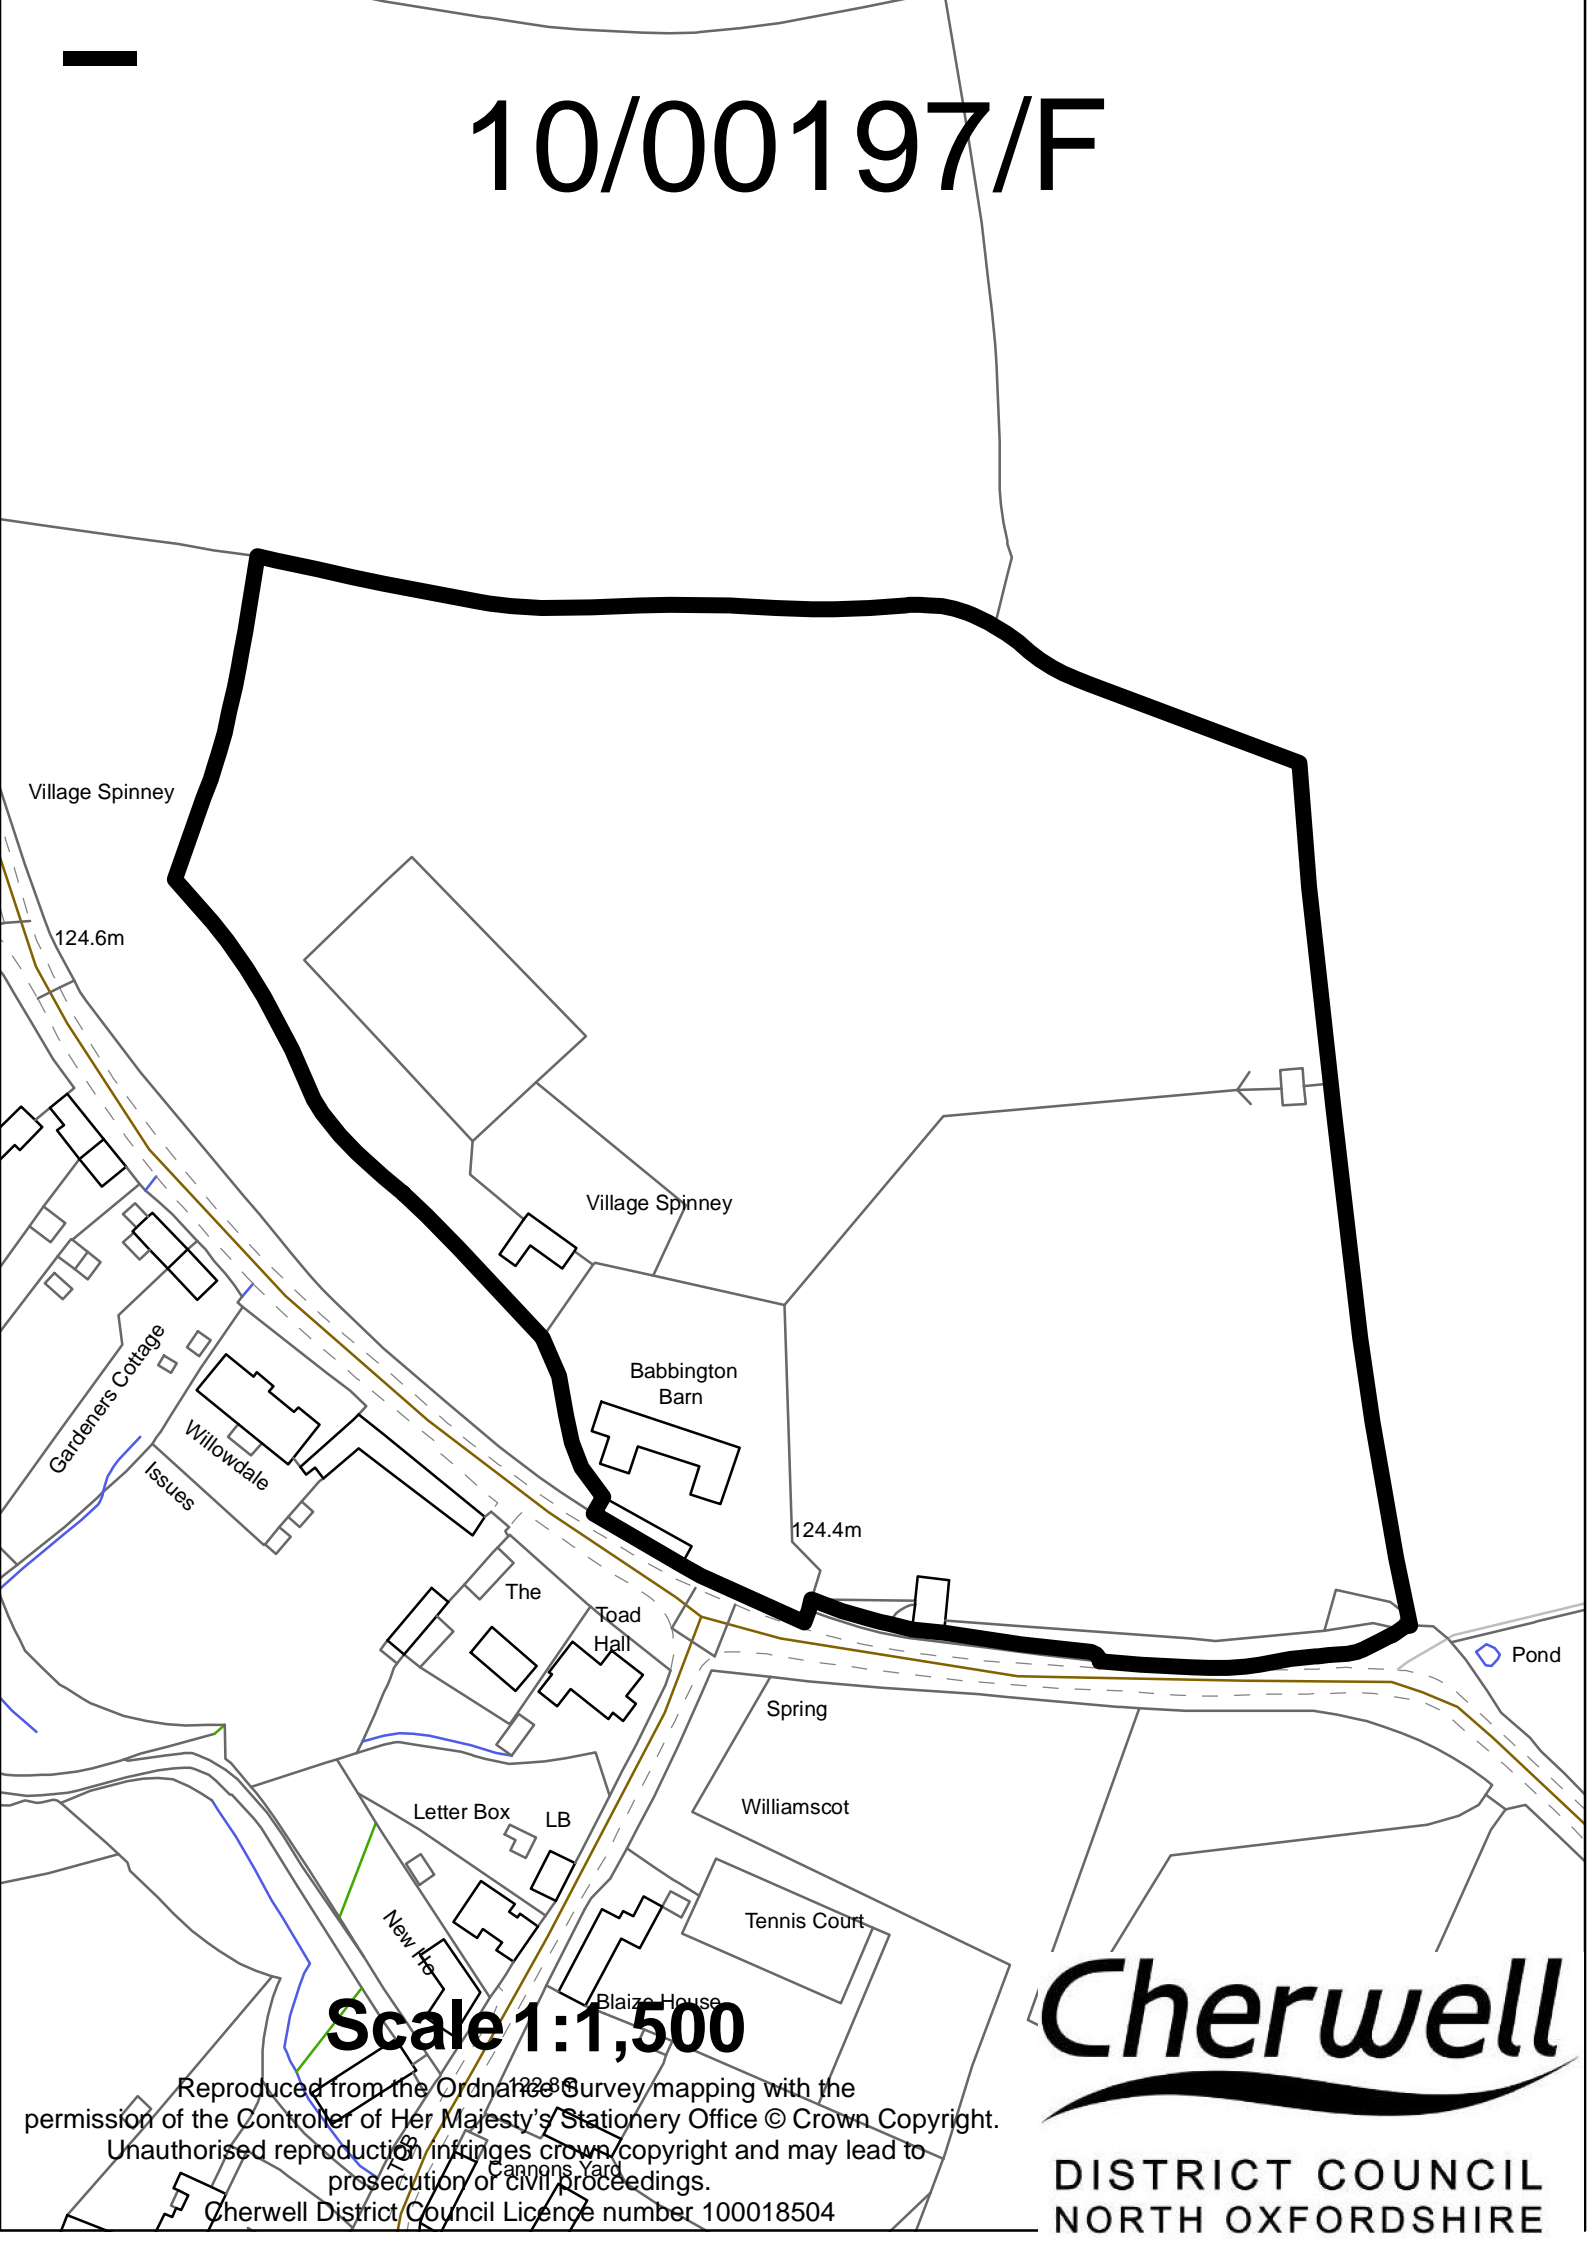

Village Spinney

124.6m

Village Spinney

Babbington Barn

124.4m

Gardeners Cottage

Willowdale

Issues

The

Toad Hall

Pond

Spring

Williamscot

Letter Box LB

Tennis Court

New He

Blaize House

## Scale 1:1,500

# *Cherwell*

Reproduced from the Ordnance Survey mapping with the permission of the Controller of Her Majesty's Stationery Office © Crown Copyright.

Unauthorised reproduction infringes crown copyright and may lead to prosecution or civil proceedings.

Cherwell District Council Licence number 100018504

**DISTRICT COUNCIL  
NORTH OXFORDSHIRE**