


07/2010

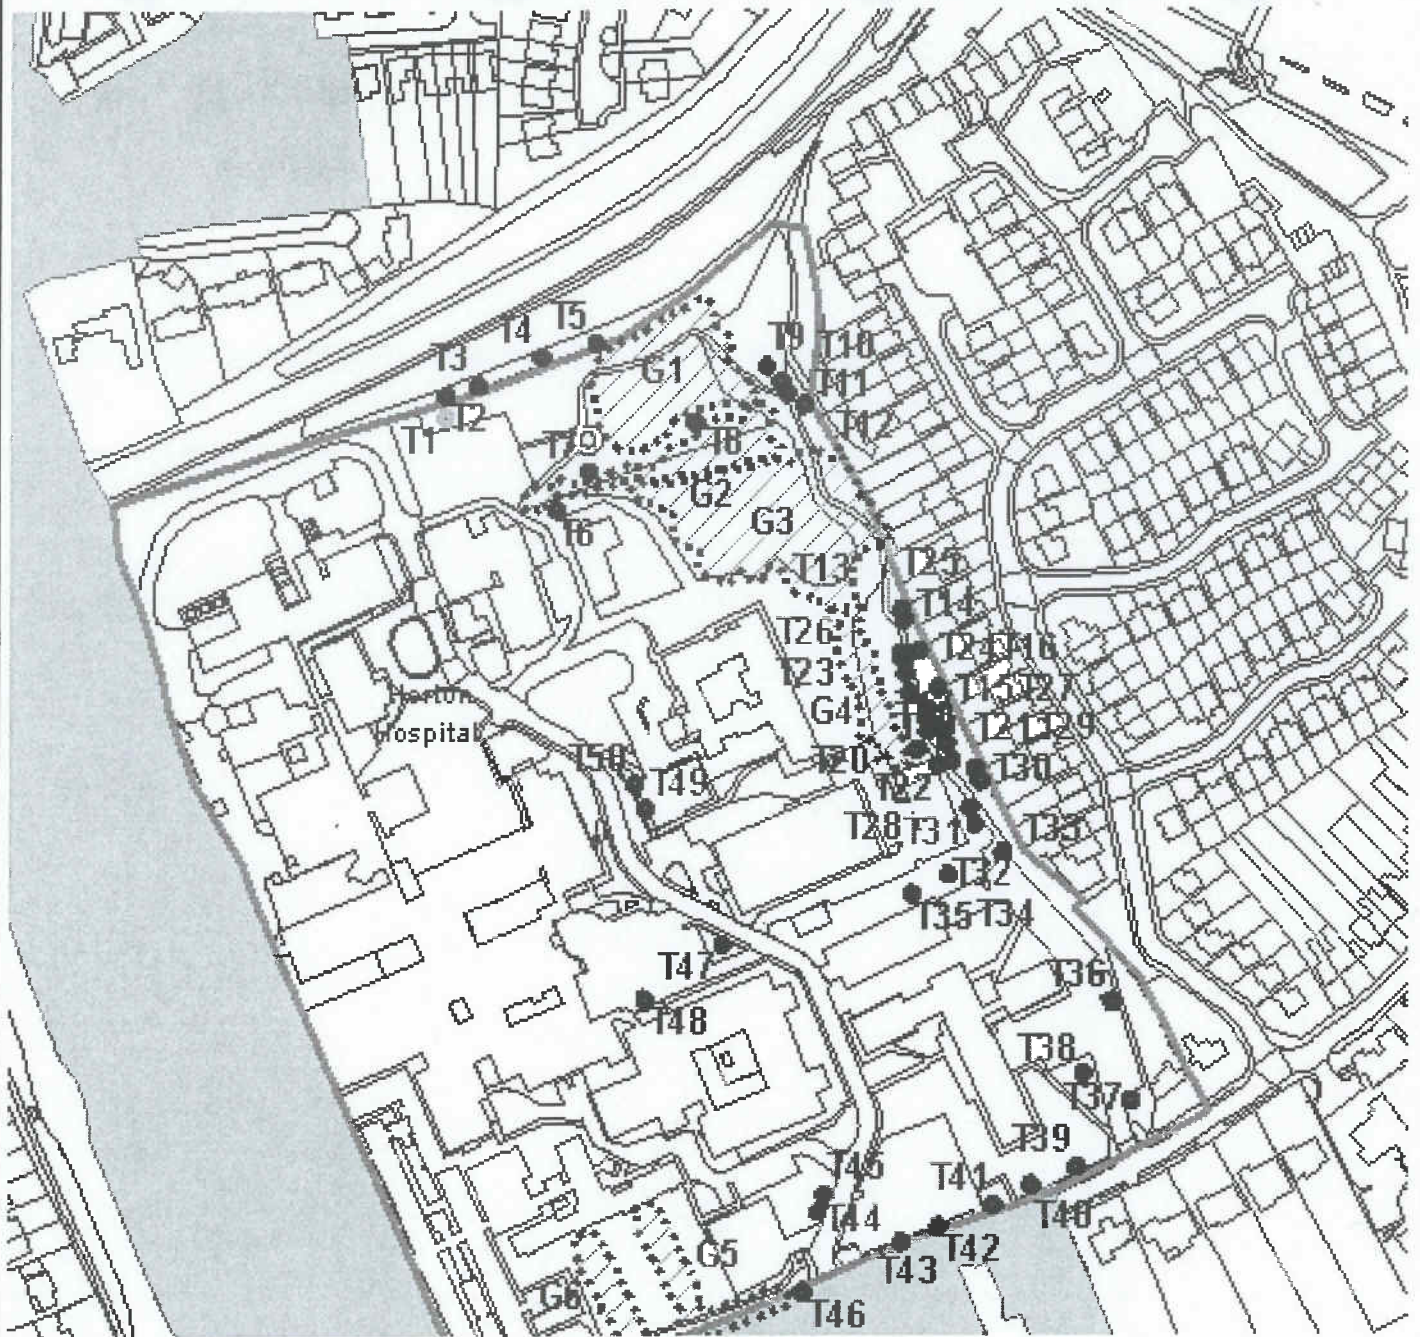

P. Wilkin

COC 17914

Cherwell
DISTRICT COUNCIL
North Oxfordshire

**Tree Preservation Order No 07/2010
Oxford Road Horton Hospital**

Scale 1:2500

Date 15/04/2010



Reproduced from the Ordnance Survey mapping with the permission of the Controller of Her Majesty's stationery Office (c) Crown Copyright. Unauthorised reproduction infringes crown copyright and may lead to prosecution or civil proceedings. Cherwell District Council Licence number 100018504.

The scale shown is approximate and should not be used for accurate measurement.