


10/01433/OBL

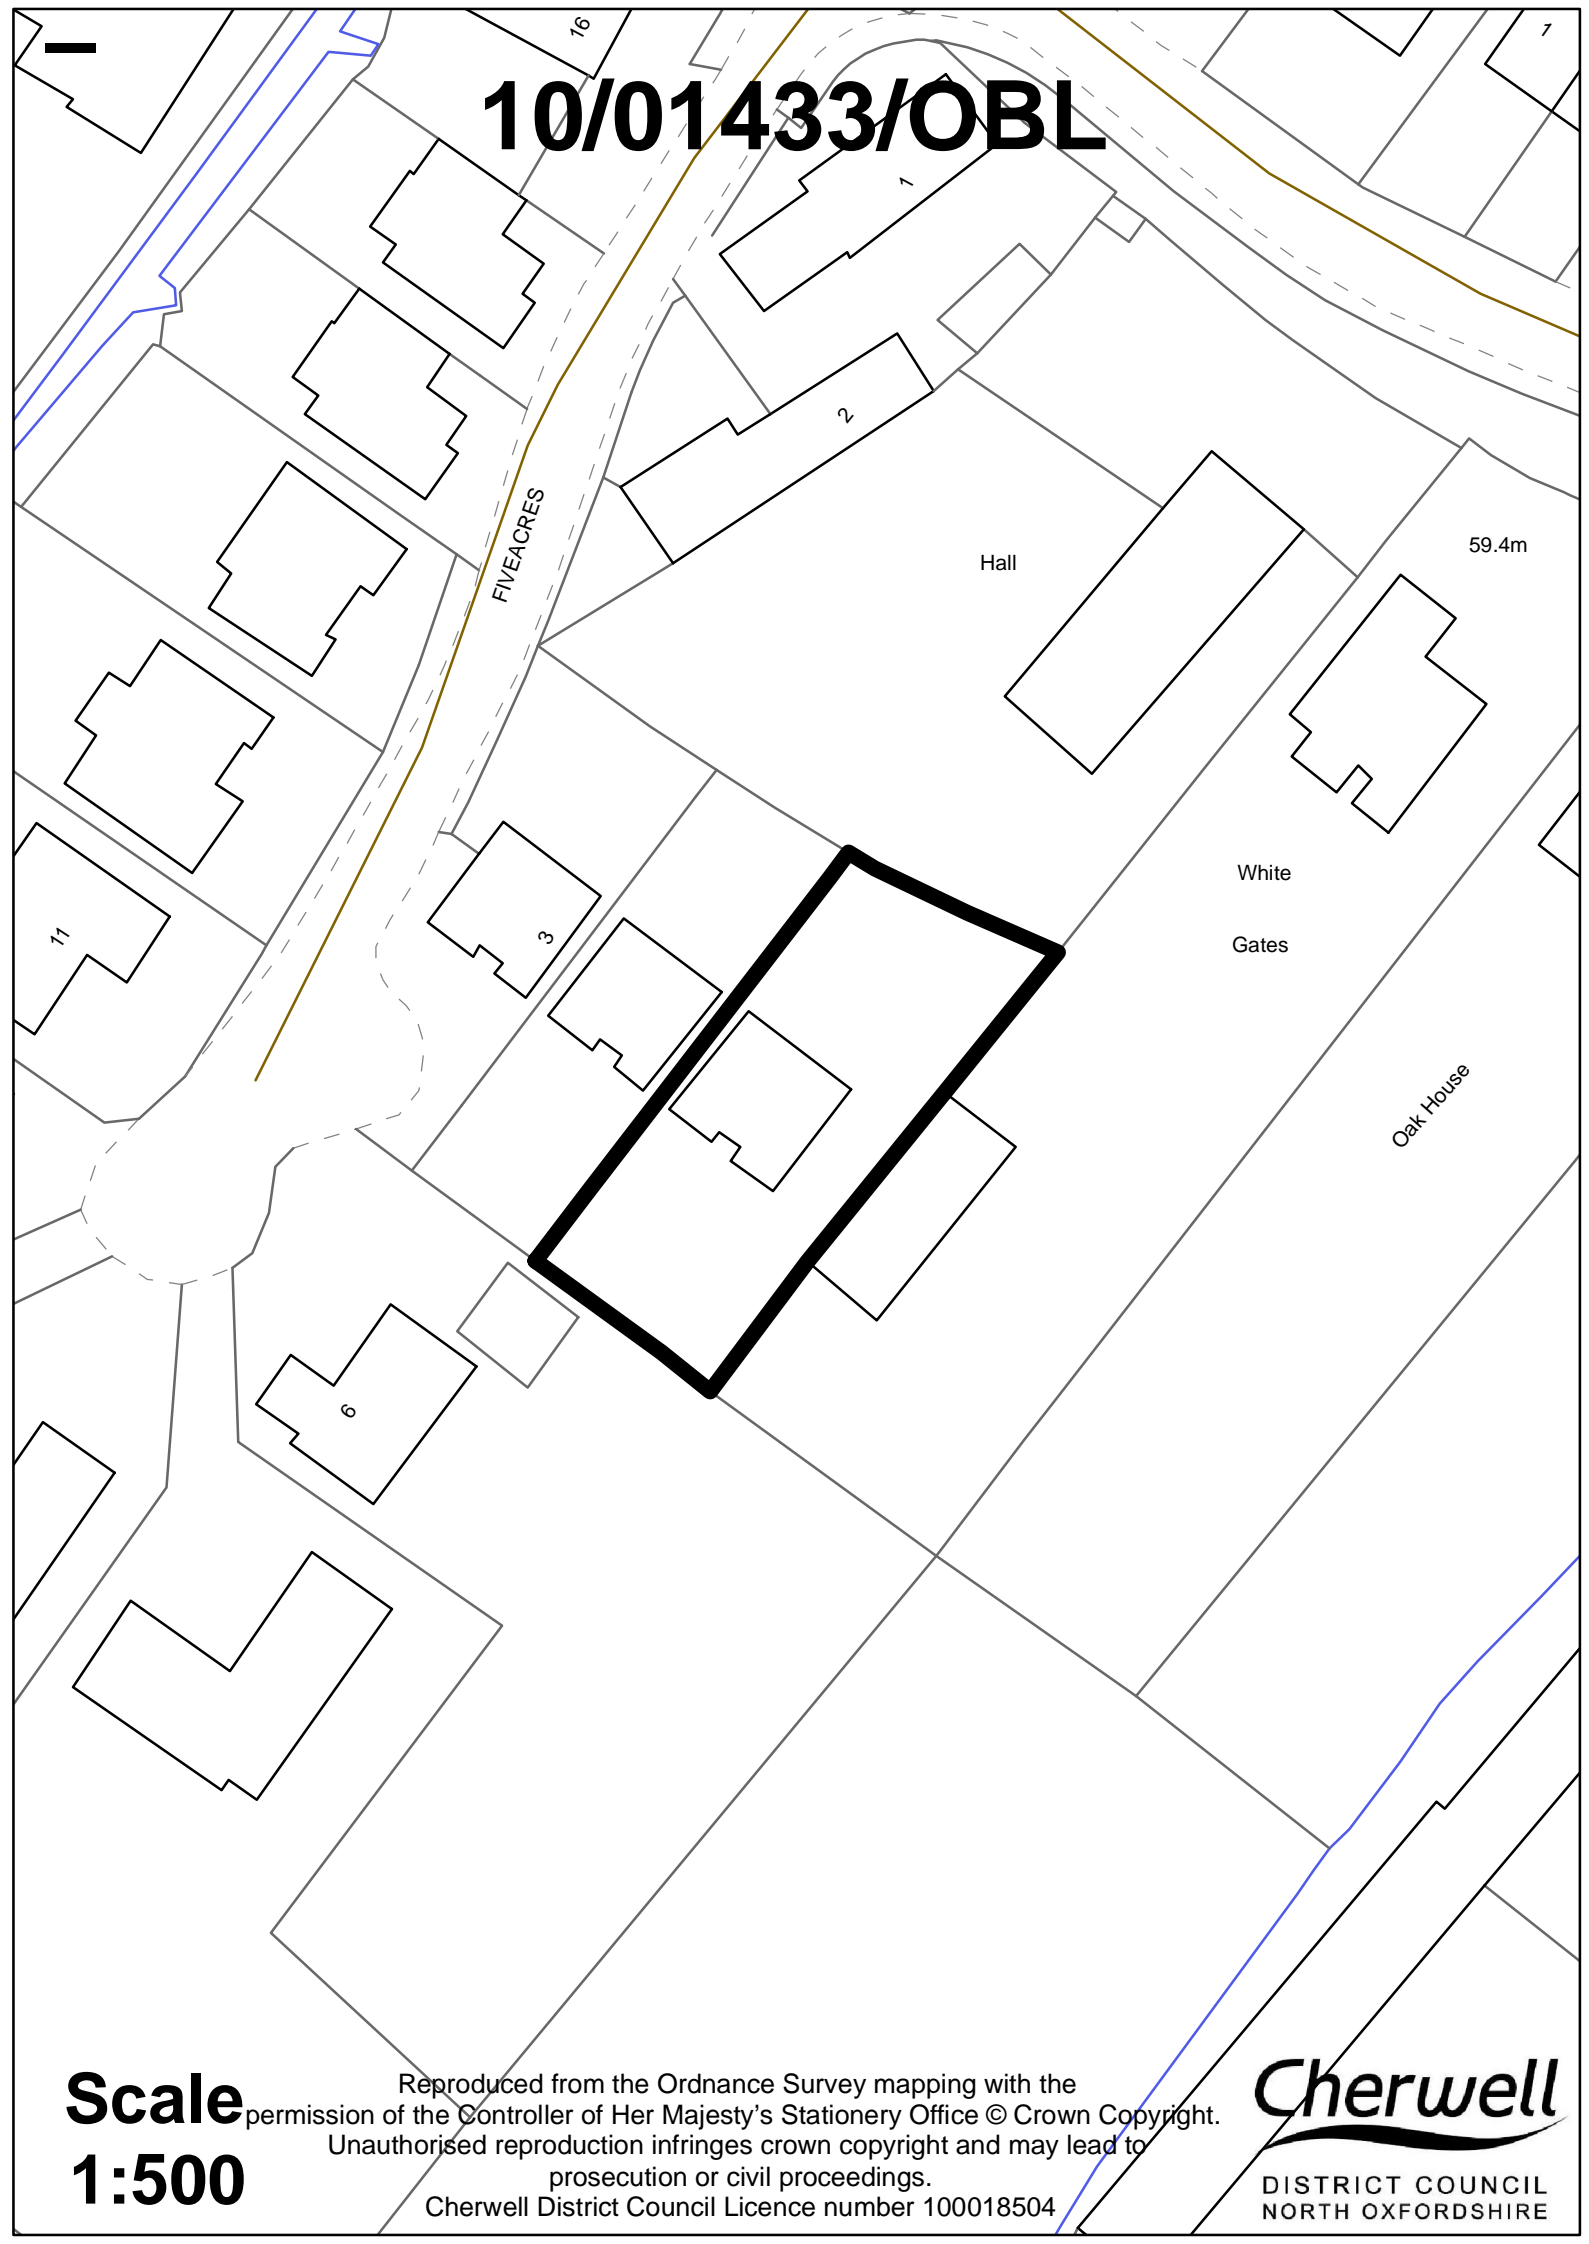

FIVEACRES

Hall

59.4m

White
Gates


Oak House

Scale
1:500

Reproduced from the Ordnance Survey mapping with the permission of the Controller of Her Majesty's Stationery Office © Crown Copyright. Unauthorised reproduction infringes crown copyright and may lead to prosecution or civil proceedings. Cherwell District Council Licence number 100018504

Cherwell
DISTRICT COUNCIL
NORTH OXFORDSHIRE

10/01433/OBL

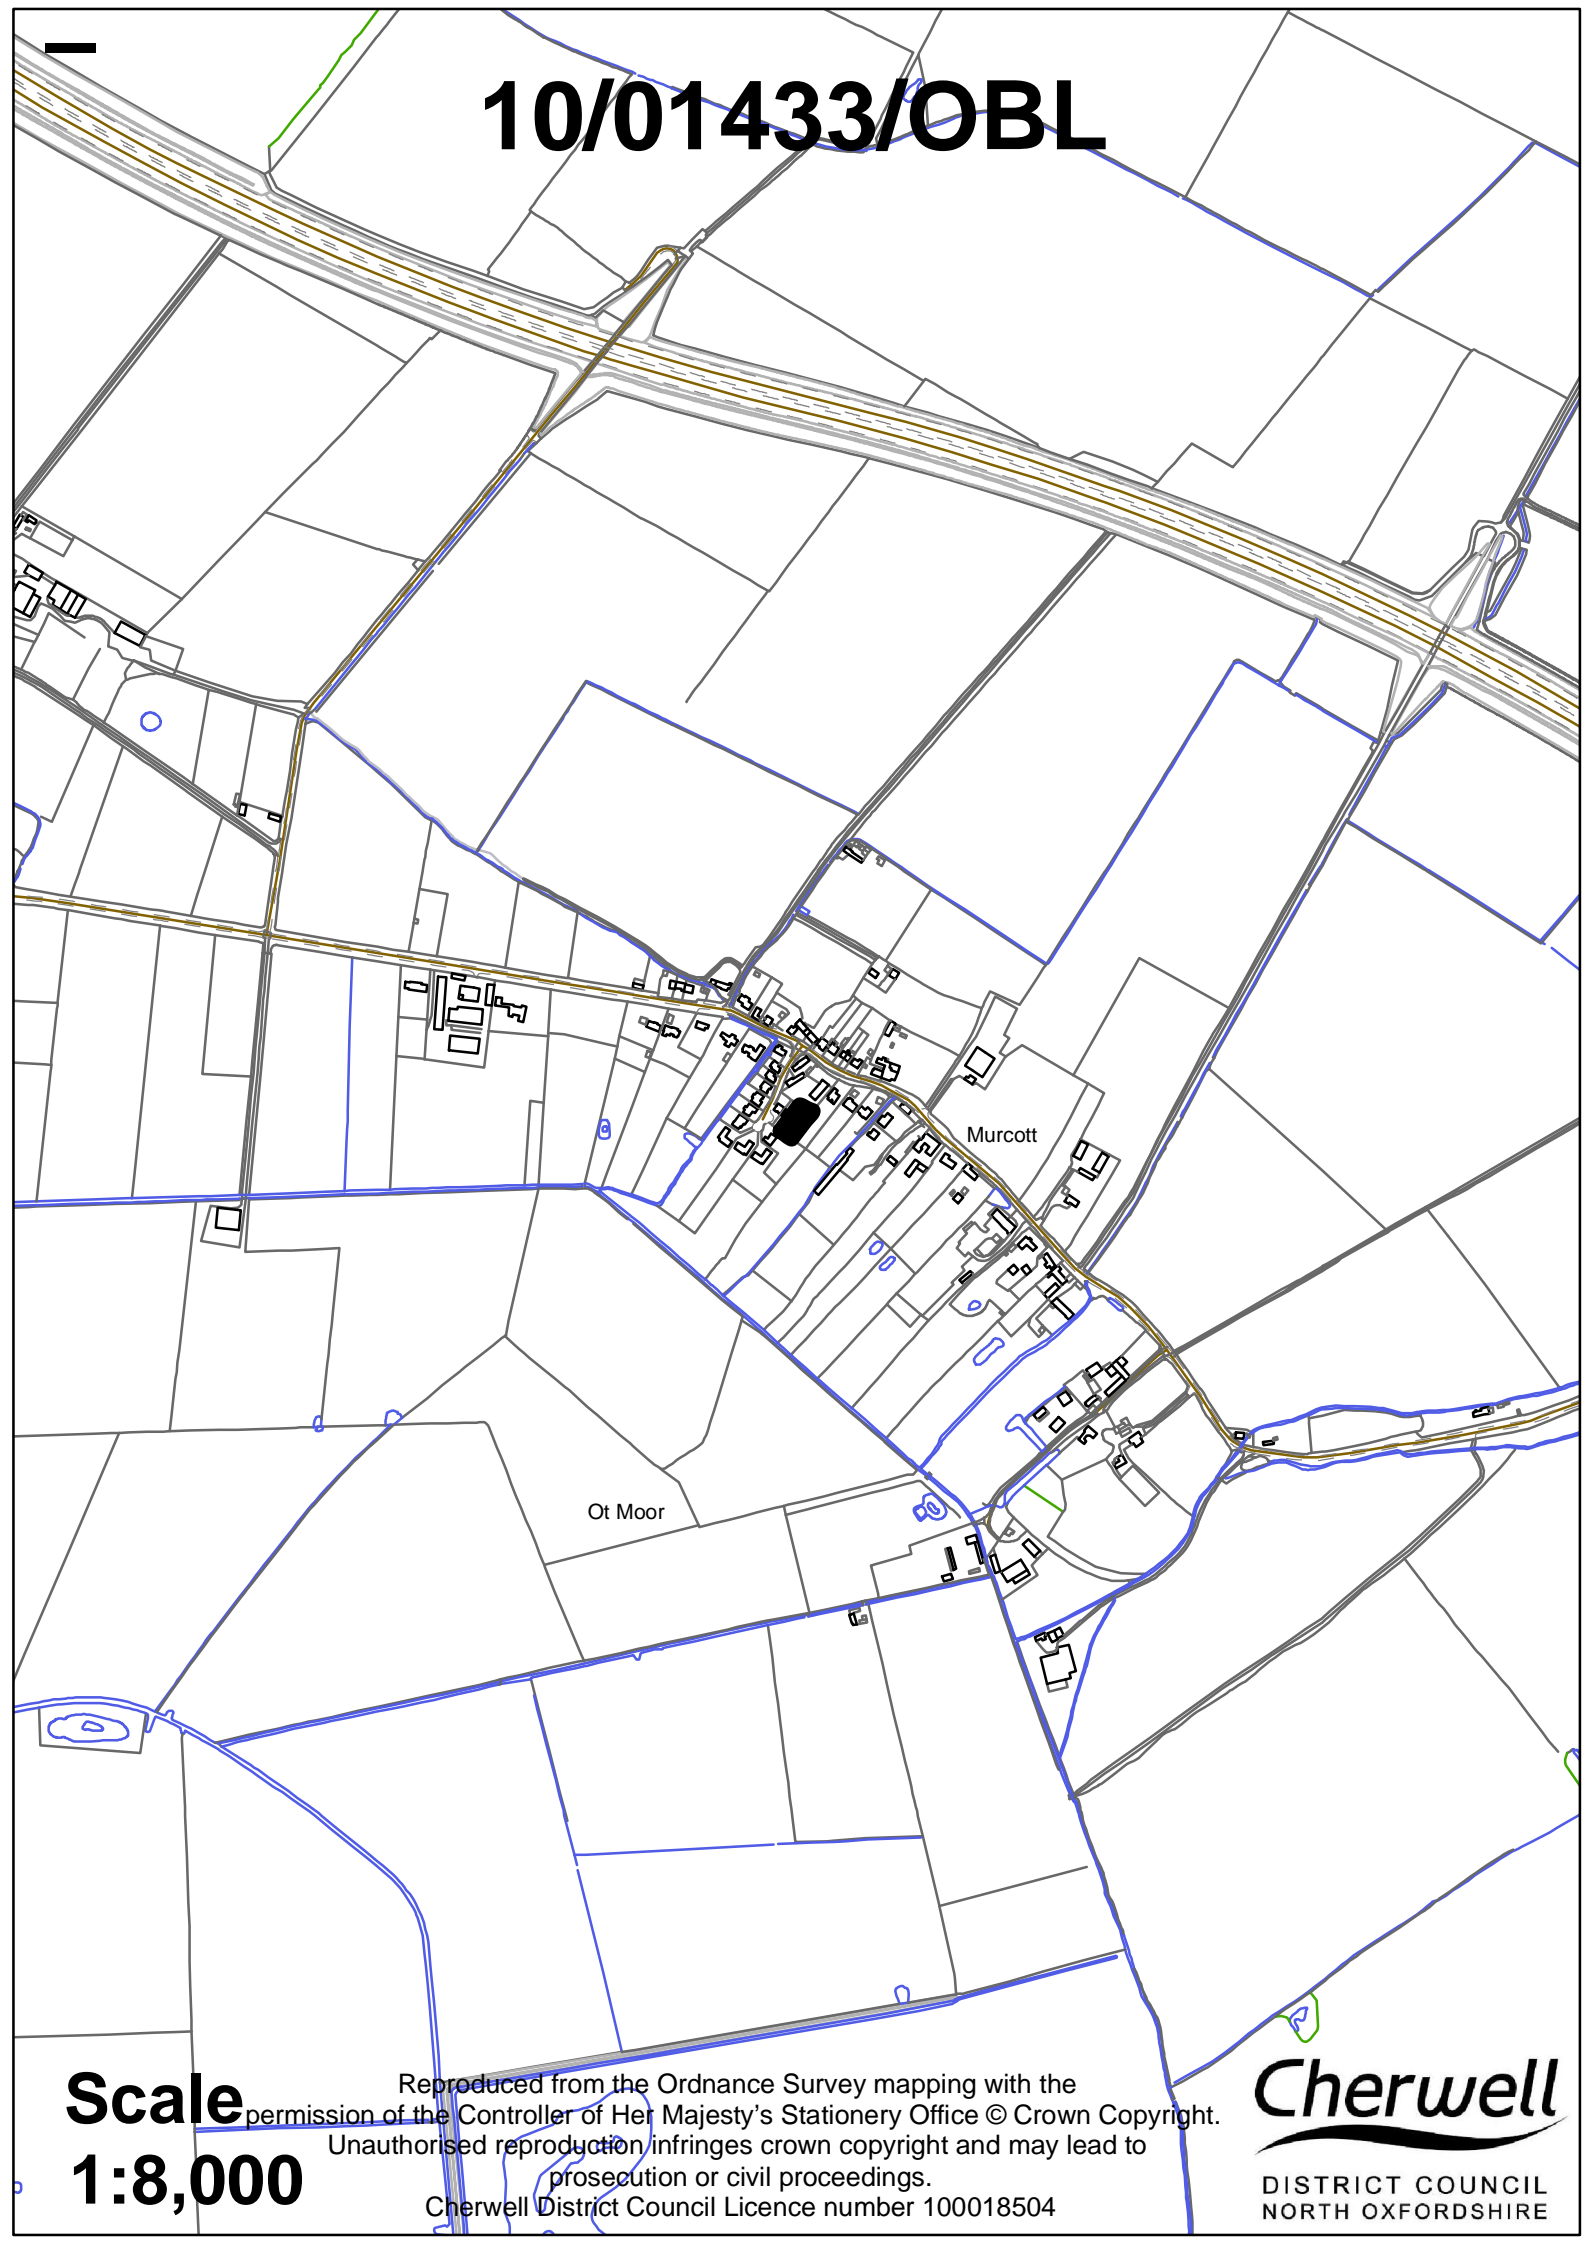

Scale
1:8,000

Reproduced from the Ordnance Survey mapping with the permission of the Controller of Her Majesty's Stationery Office © Crown Copyright.

Unauthorised reproduction infringes crown copyright and may lead to prosecution or civil proceedings.

Cherwell District Council Licence number 100018504

Cherwell

DISTRICT COUNCIL
NORTH OXFORDSHIRE