


11/00149/CDC

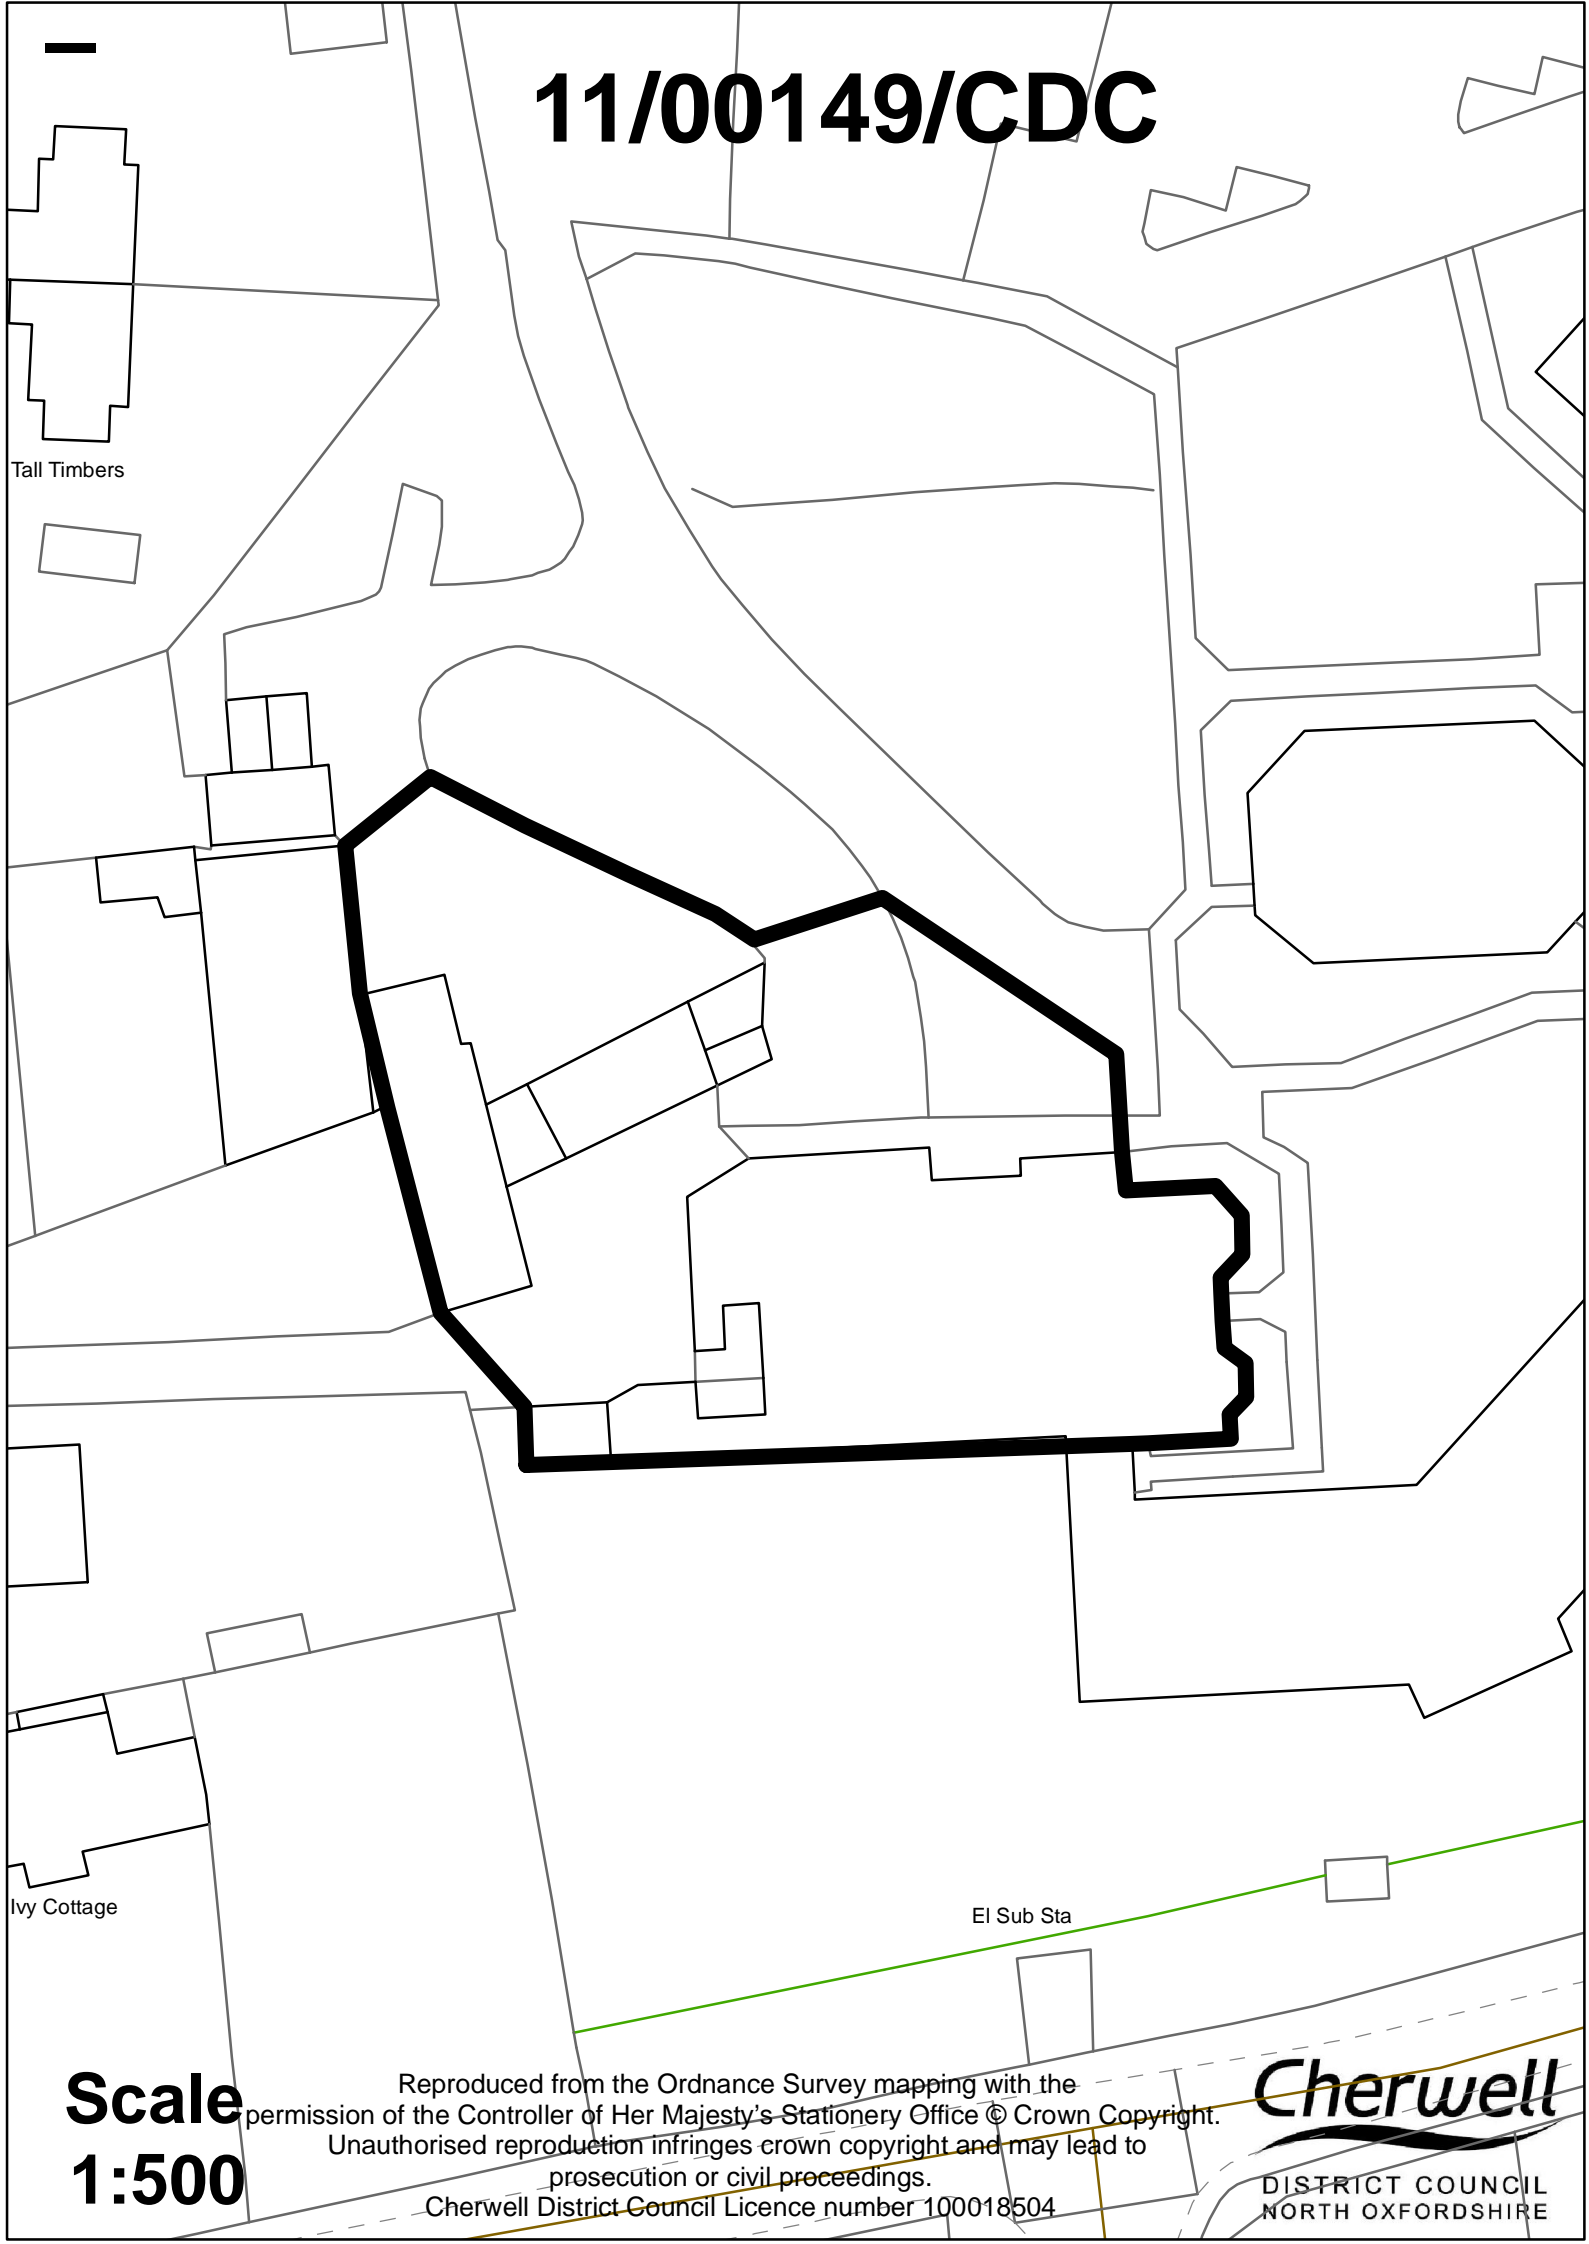

Tall Timbers

Ivy Cottage

EI Sub Sta

Scale
1:500

Reproduced from the Ordnance Survey mapping with the permission of the Controller of Her Majesty's Stationery Office © Crown Copyright. Unauthorised reproduction infringes crown copyright and may lead to prosecution or civil proceedings.
Cherwell District Council Licence number 100018504

Cherwell
DISTRICT COUNCIL
NORTH OXFORDSHIRE