


10/01780/HYBRID

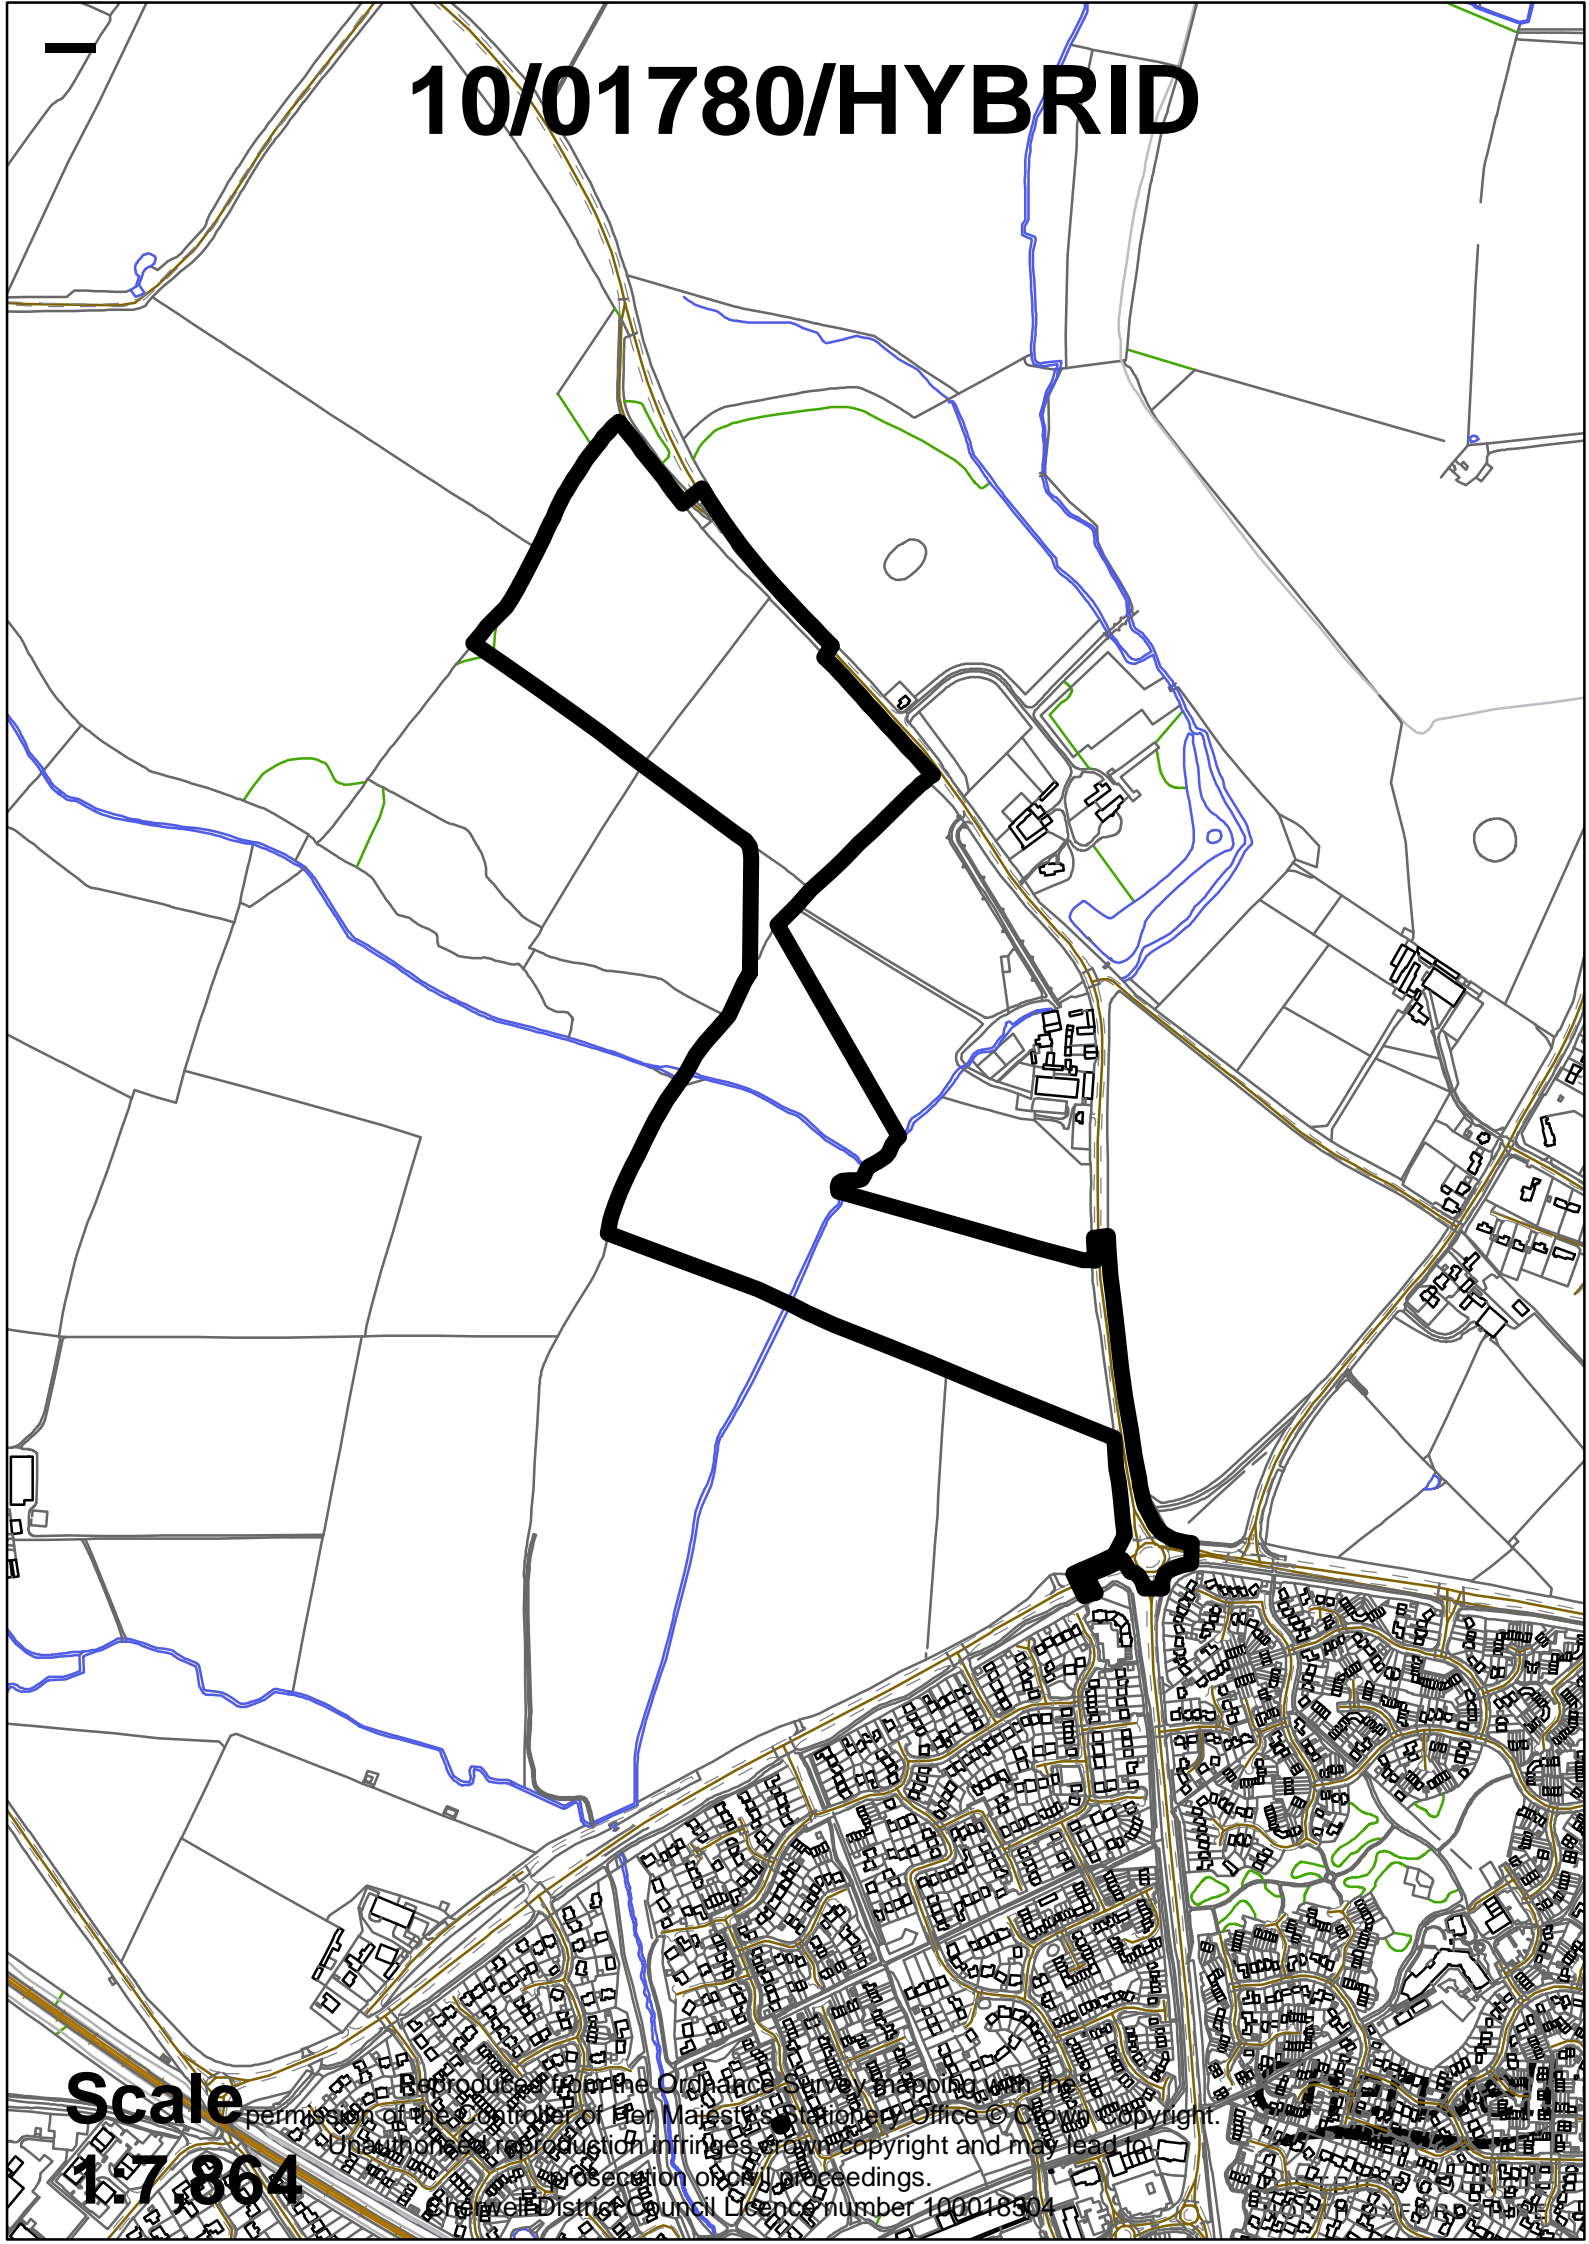

Scale

1:7,864

Reproduced from the Ordnance Survey Mapping with the permission of the Controller of Her Majesty's Stationery Office © Crown Copyright.
The reproduction infringes Crown Copyright and may lead to proceedings.
Sheffield District Council Licence number 100018304