


# 09/01659/REM

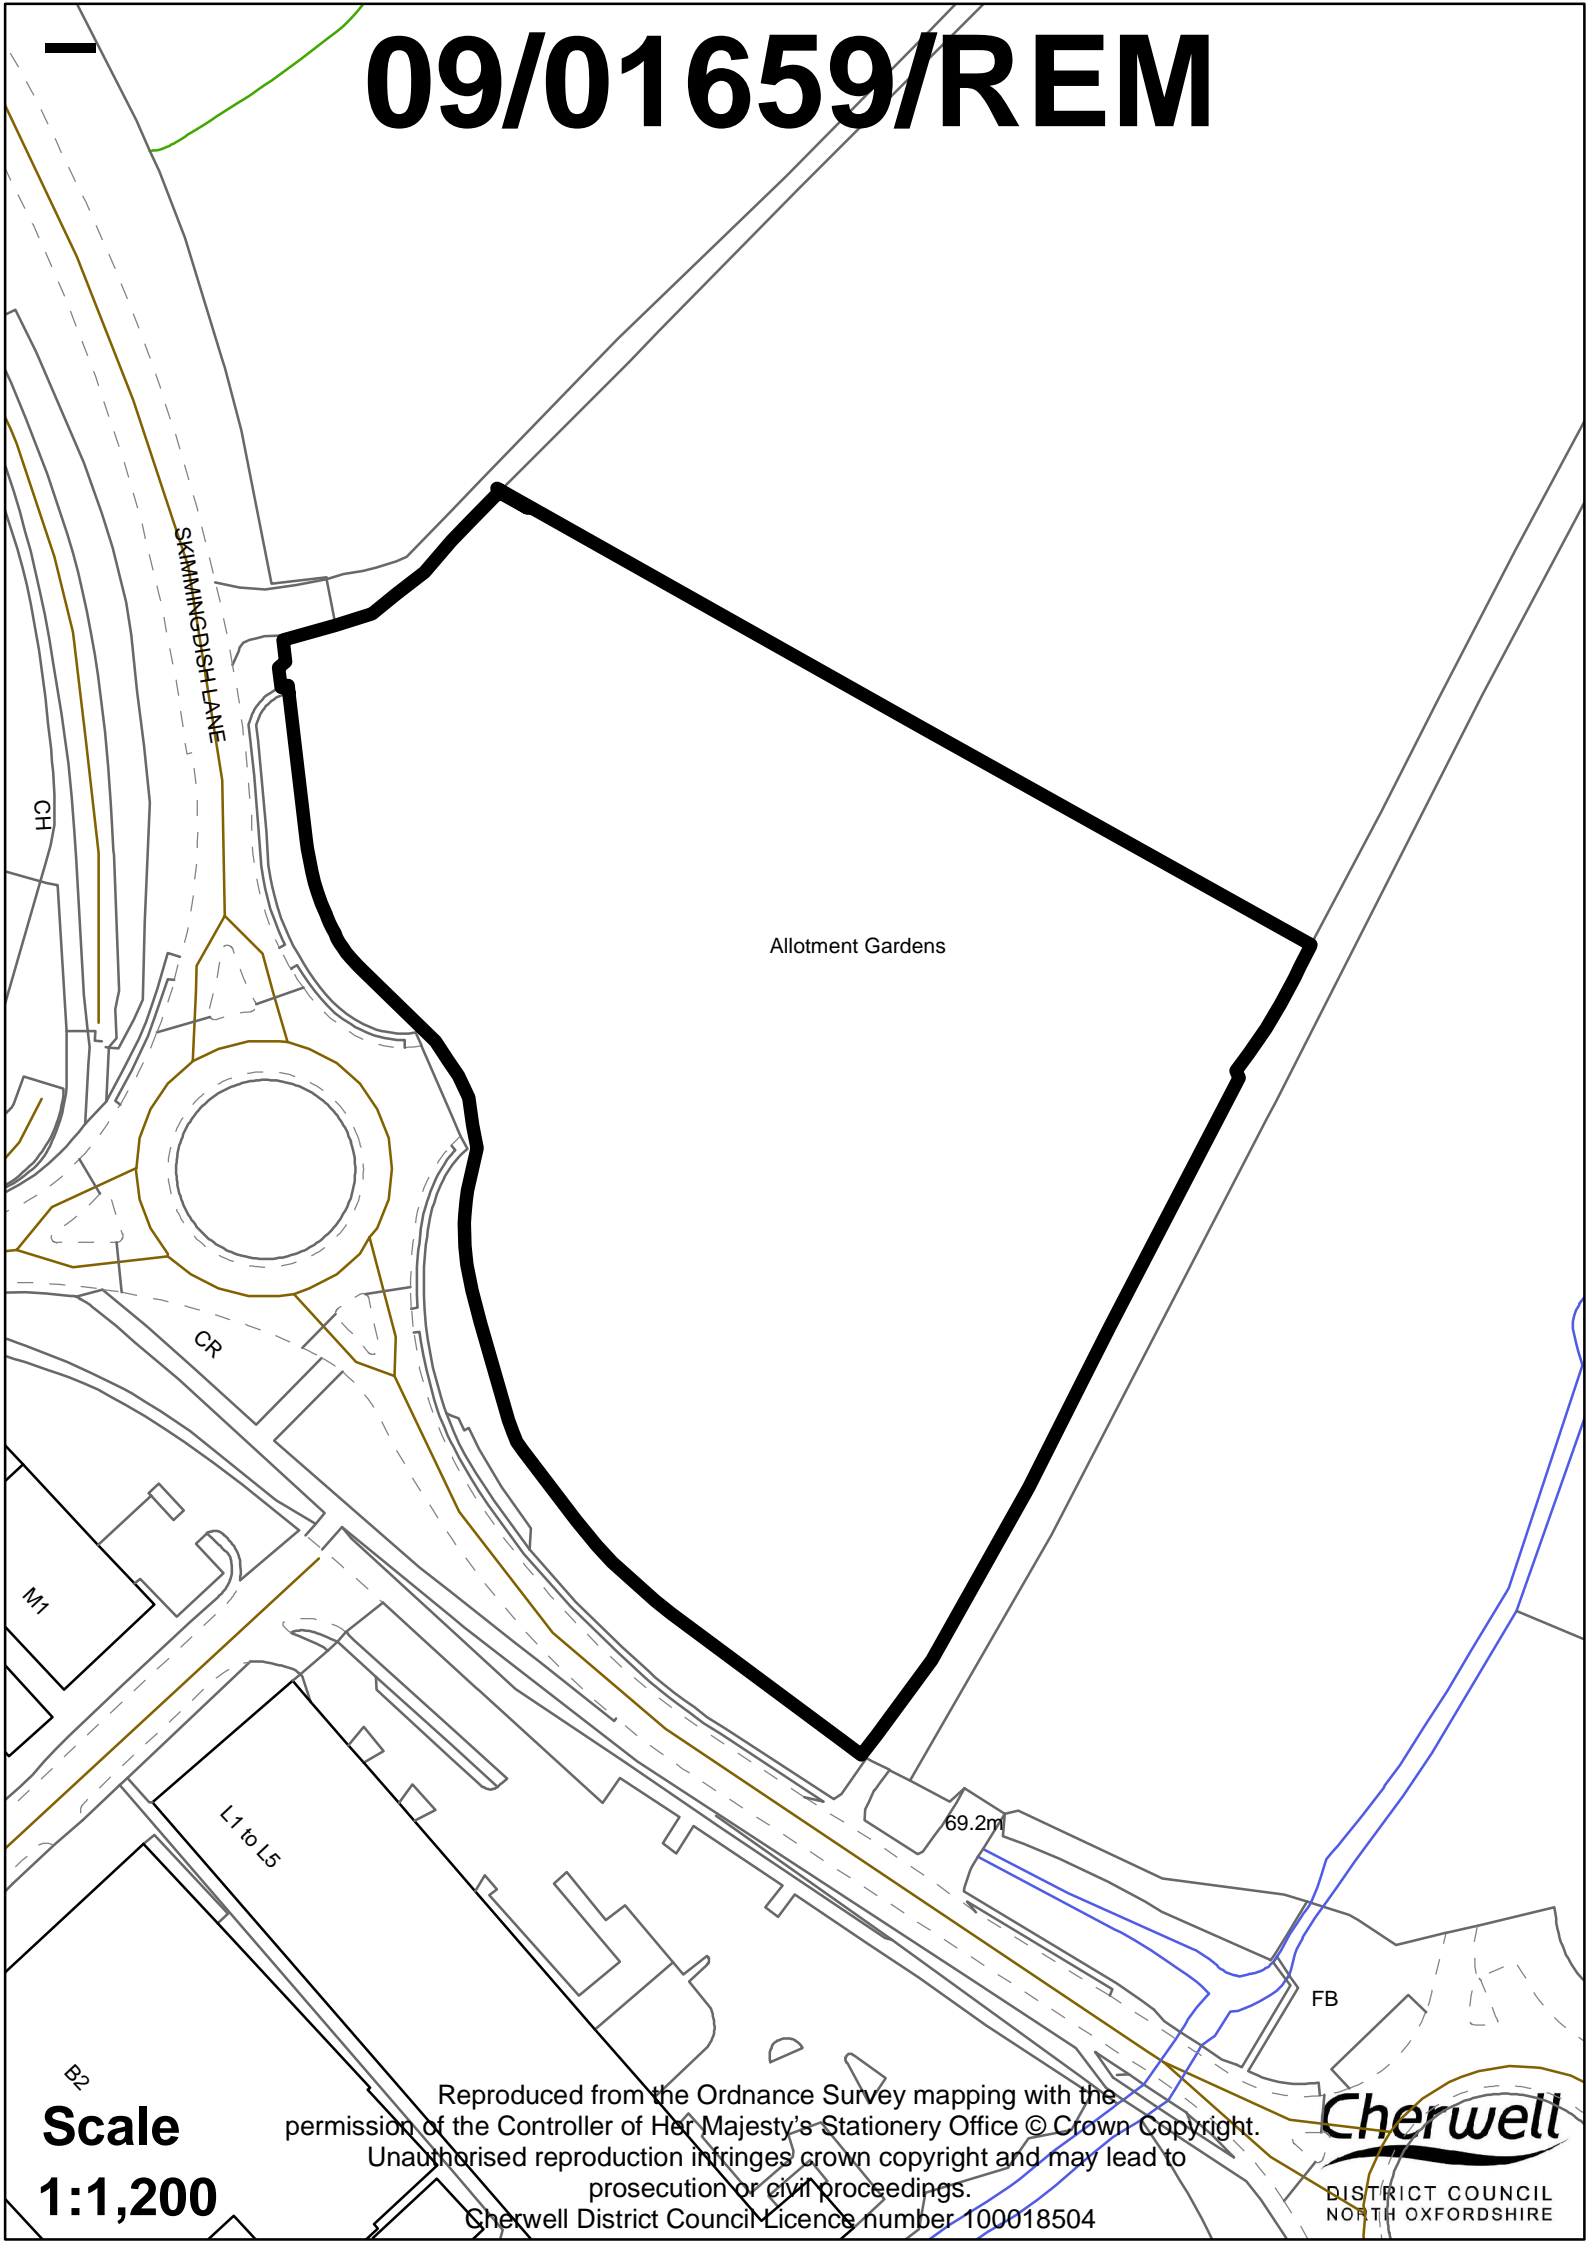

Allotment Gardens

SKIMMINGDISH LANE

CH

CR

M1

L1 to L5

69.2m

FB

B2  
**Scale**  
**1:1,200**

Reproduced from the Ordnance Survey mapping with the permission of the Controller of Her Majesty's Stationery Office © Crown Copyright. Unauthorised reproduction infringes crown copyright and may lead to prosecution or civil proceedings.

Cherwell District Council Licence number 100018504

**Cherwell**

DISTRICT COUNCIL  
NORTH OXFORDSHIRE