


18/01388/F

Kings Two Wheel Centre
139 Oxford Road
Kidlington
OX5 2NP

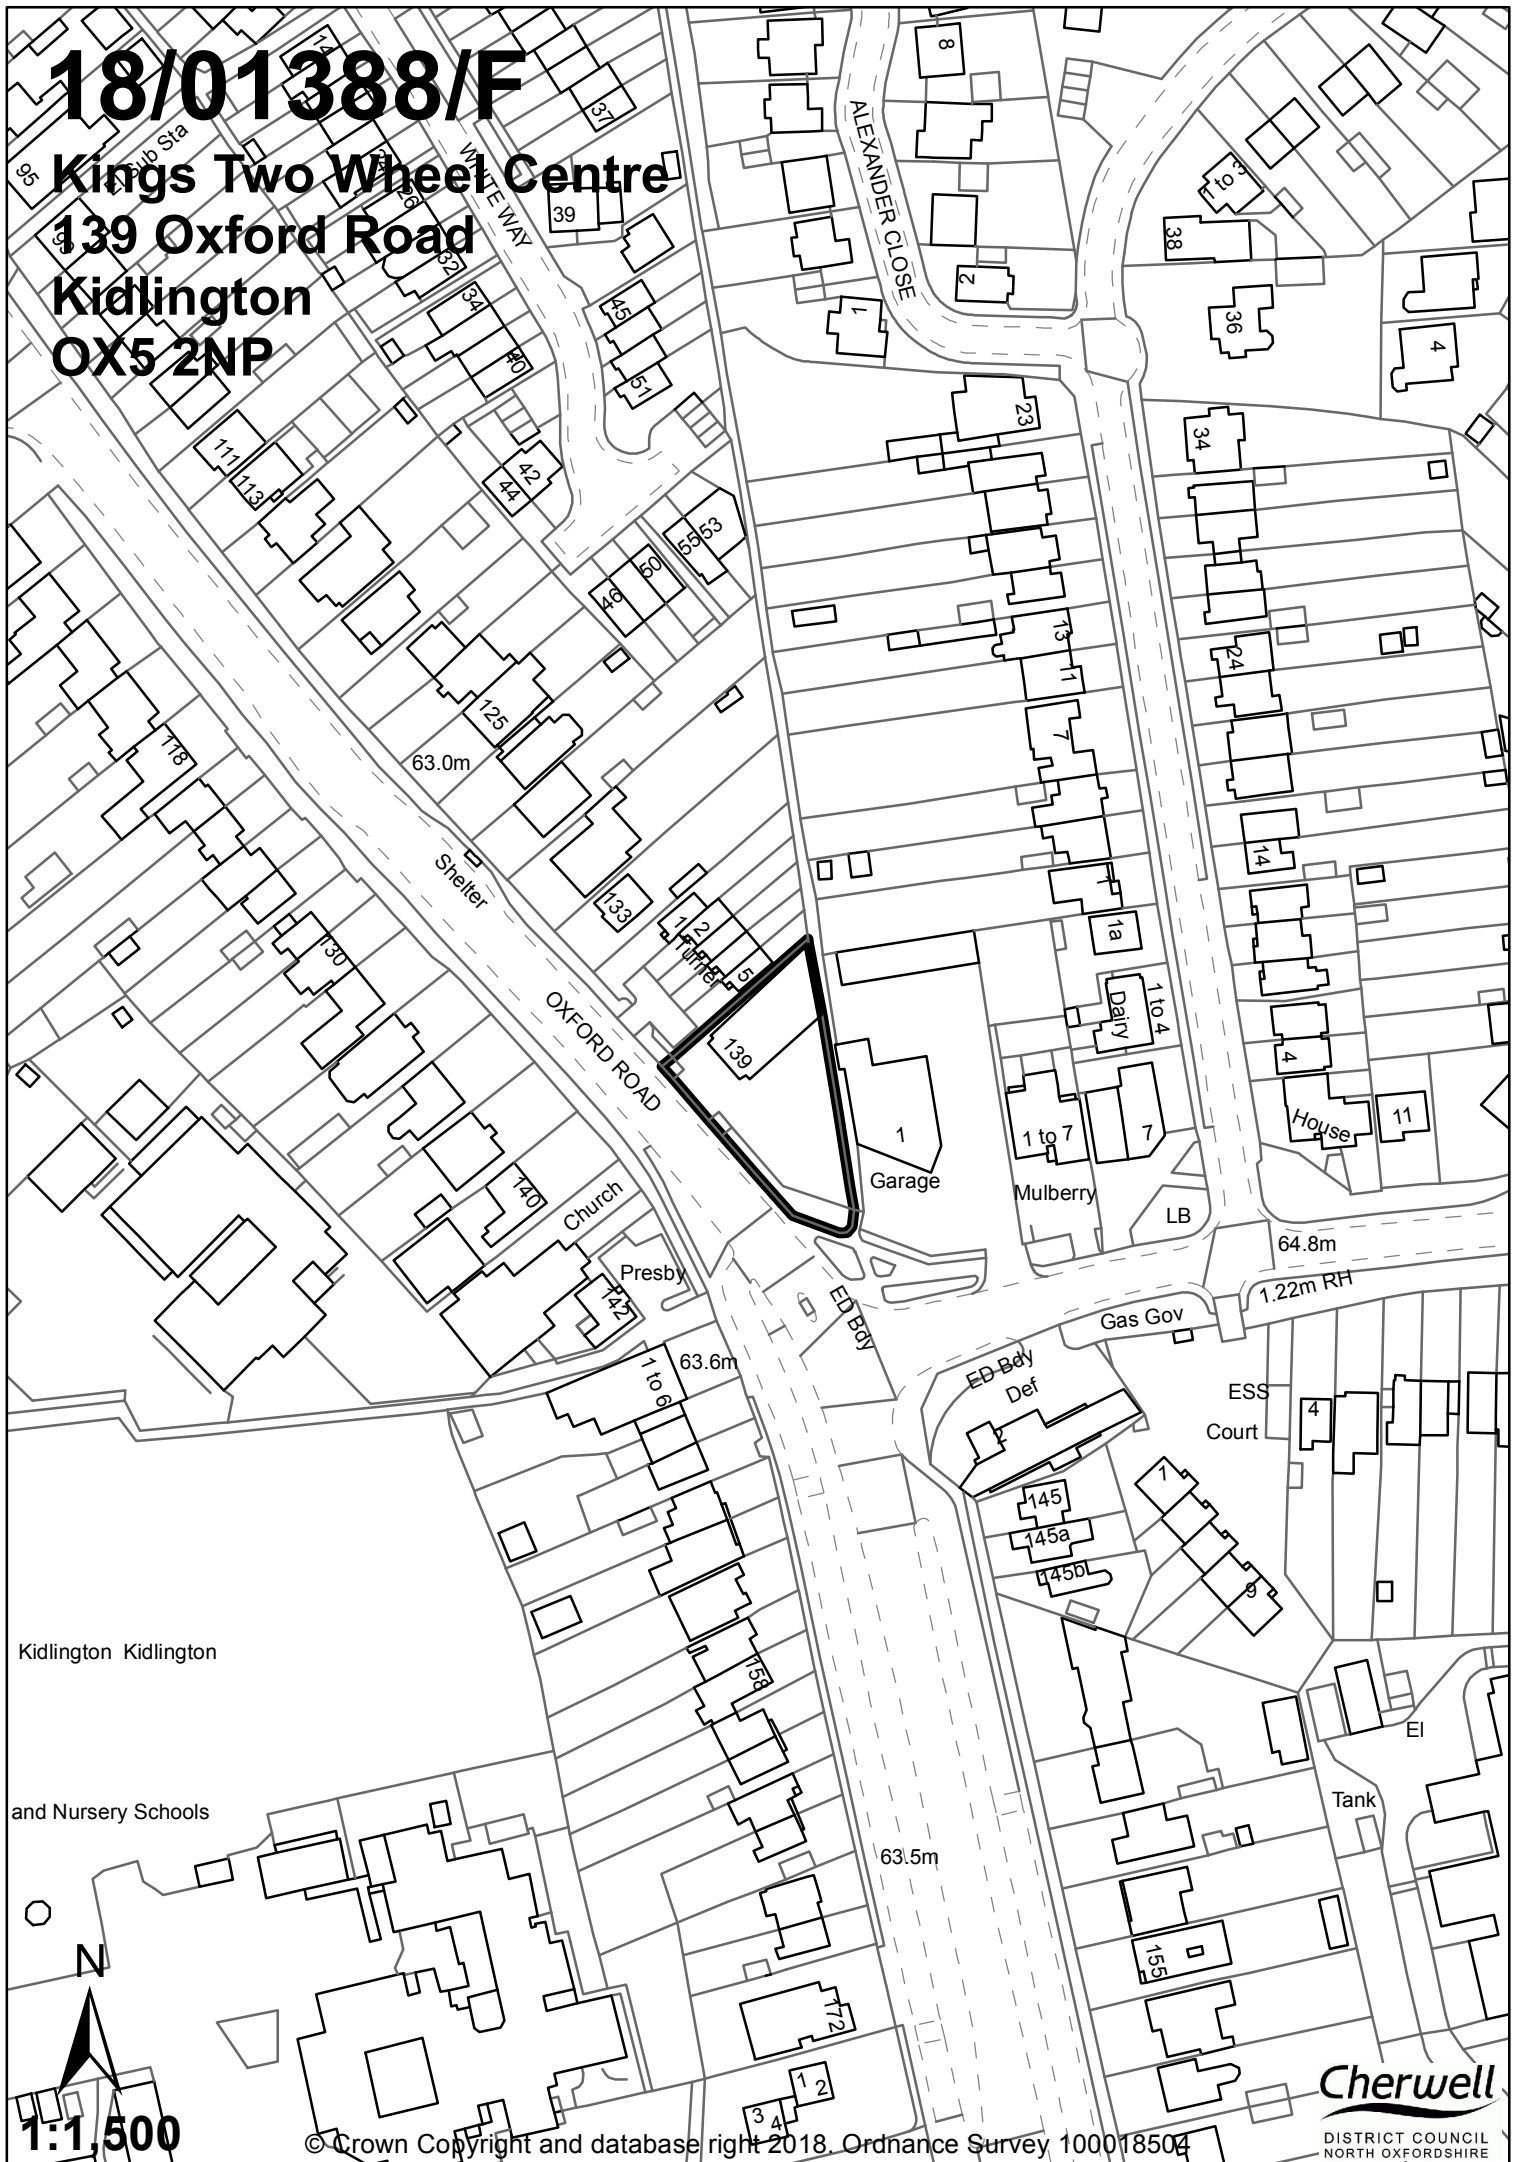

Kidlington Kidlington

and Nursery Schools

N
1:1,500