


17/01556/F

British Waterways Site Langford Lane Kidlington

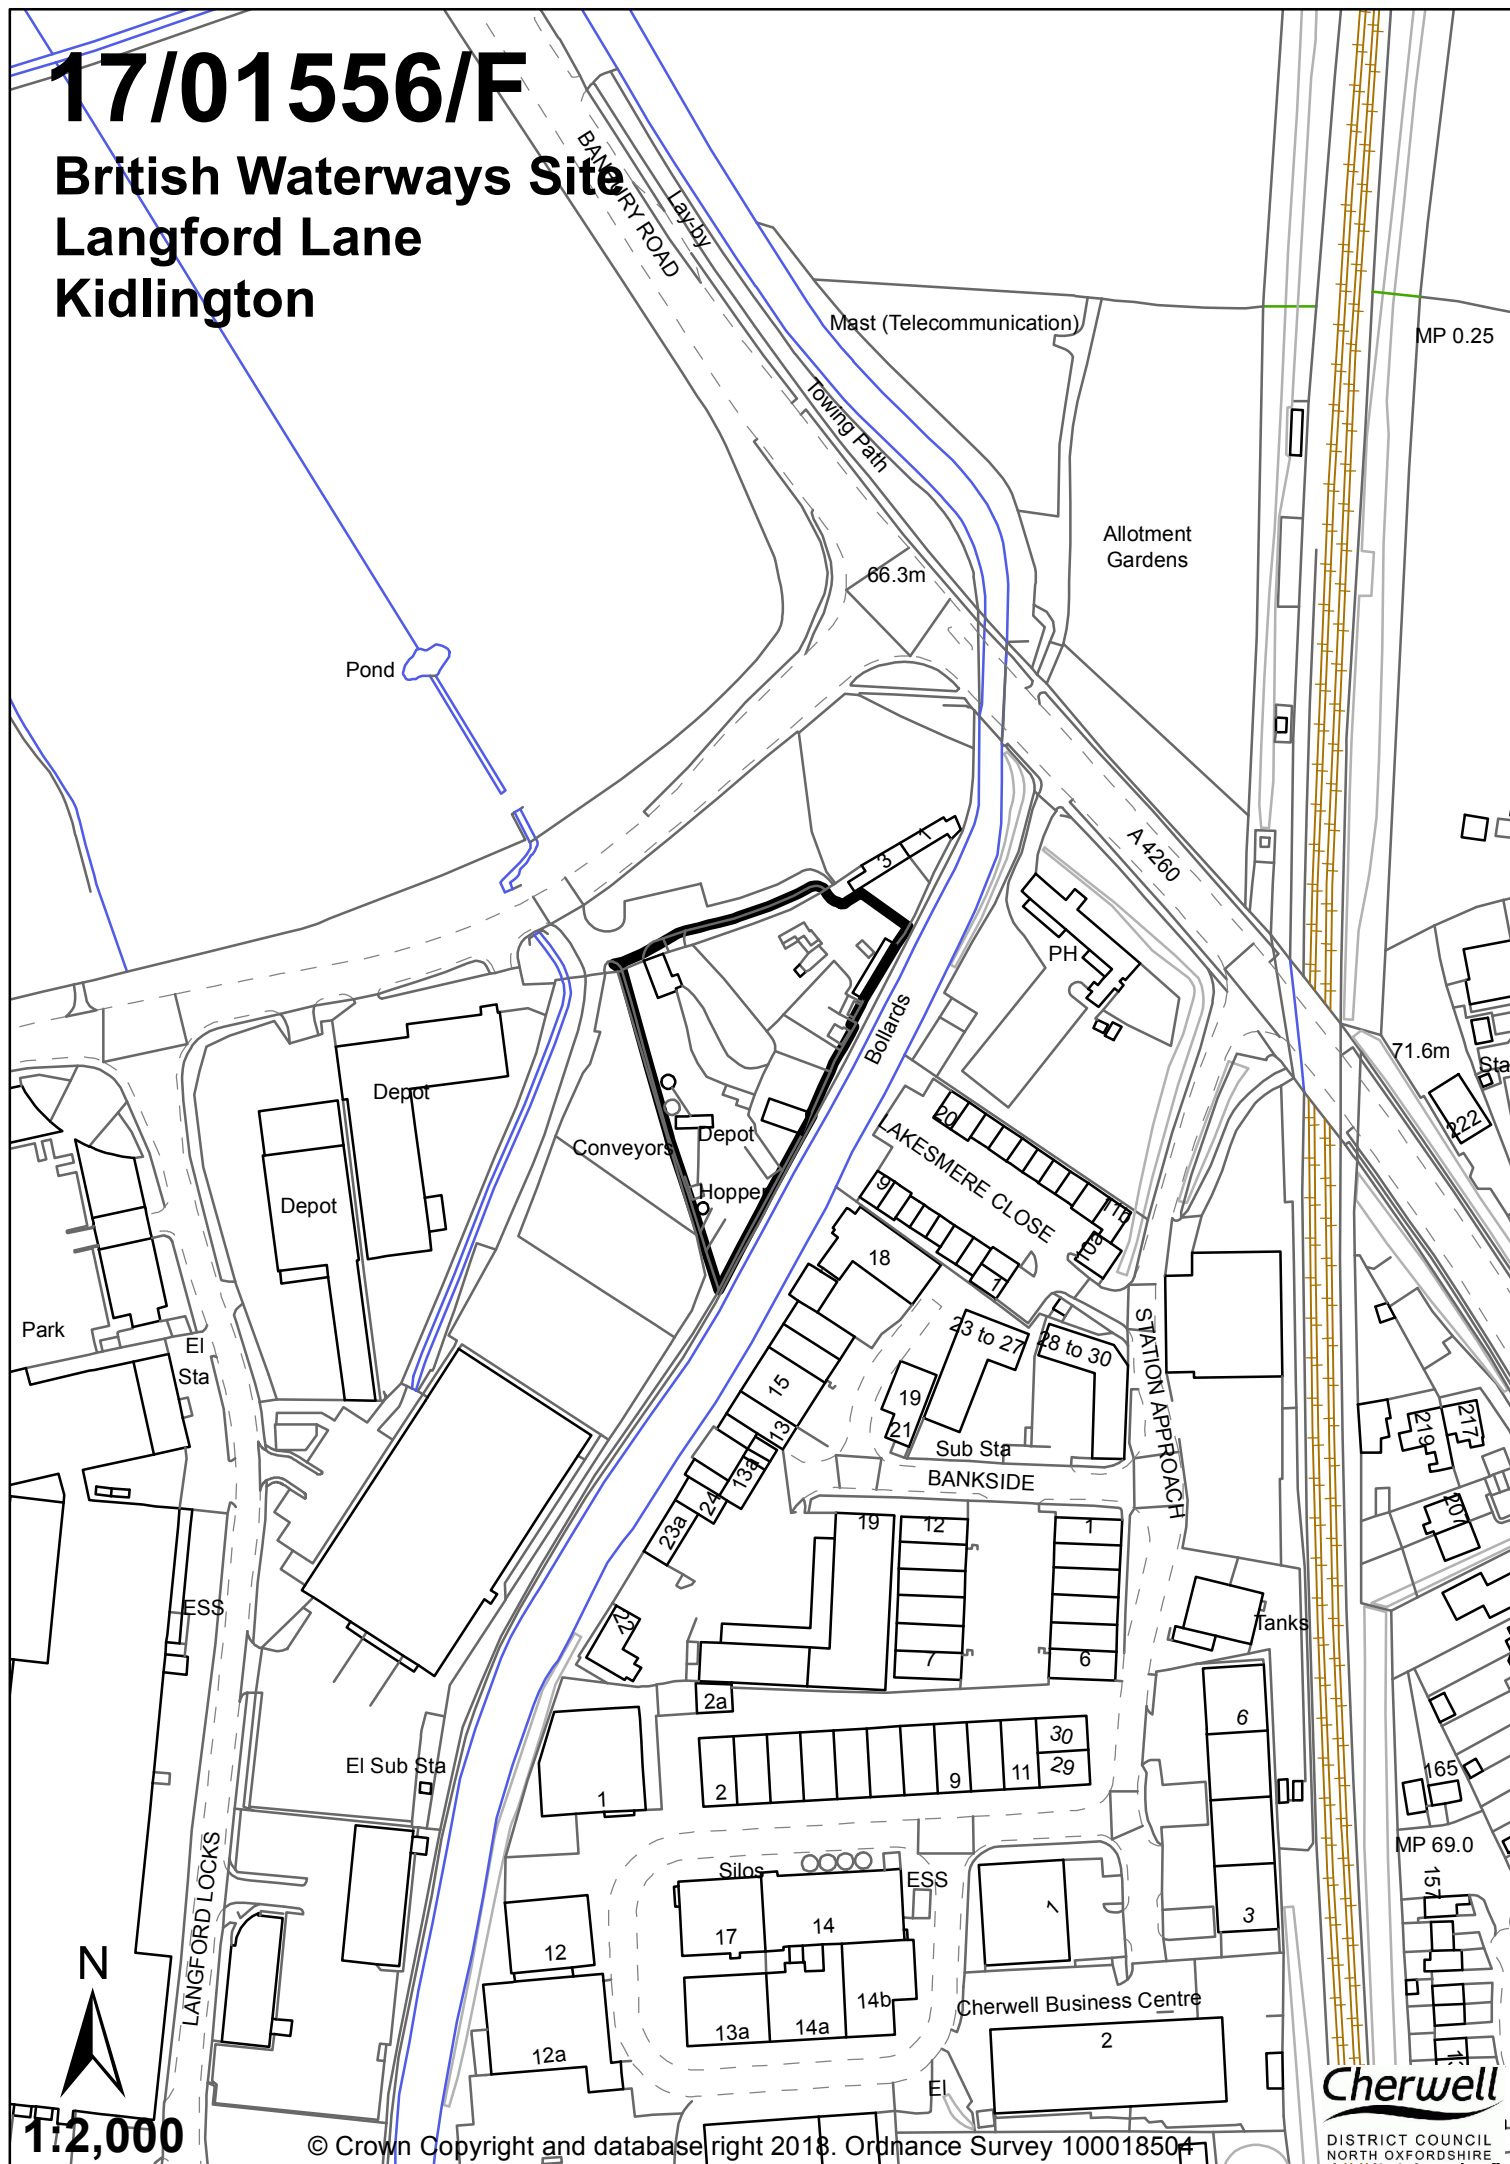

1:2,000

© Crown Copyright and database right 2018. Ordnance Survey 100018504

Cherwell
DISTRICT COUNCIL
NORTH OXFORDSHIRE