


# 18/01814/CM

Land East Of Grimsbury Reservoir  
Water Works Road  
Banbury

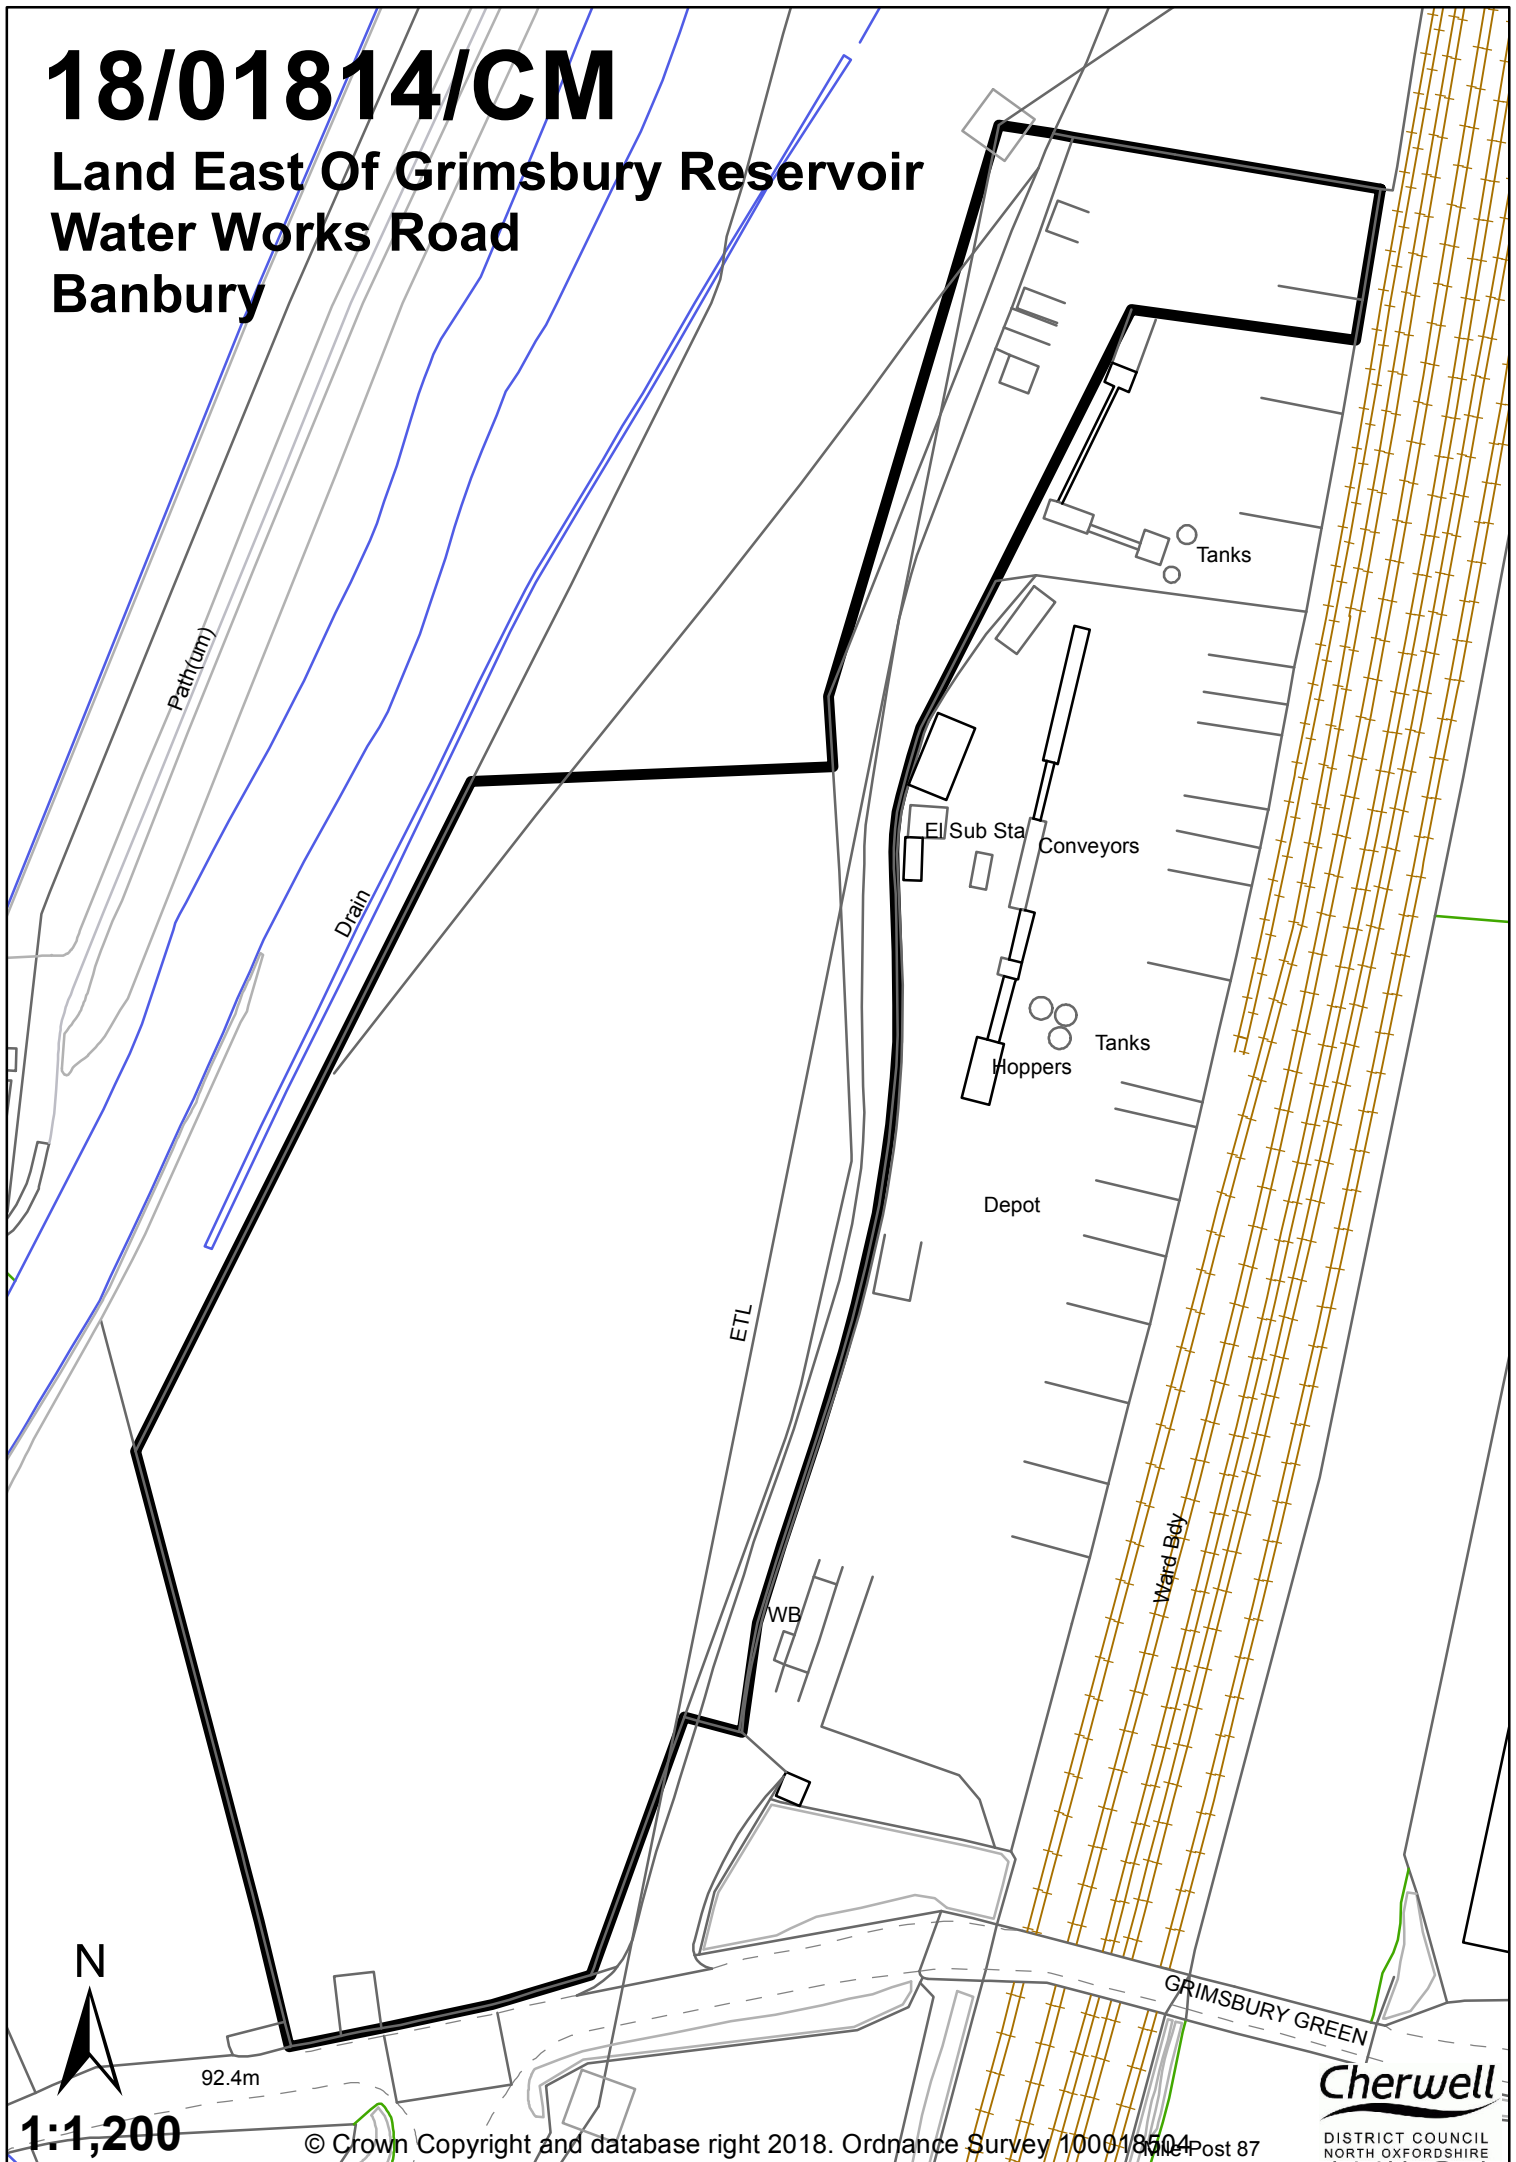

1:1,200

© Crown Copyright and database right 2018. Ordnance Survey 100018504

**Cherwell**  
DISTRICT COUNCIL  
NORTH OXFORDSHIRE