

Tall Timbers

# 18/01589/F

**Cherwell District Council**


**Bodicote House**

**White Post Road**

**Bodicote**

**Banbury**

**OX15 4AA**

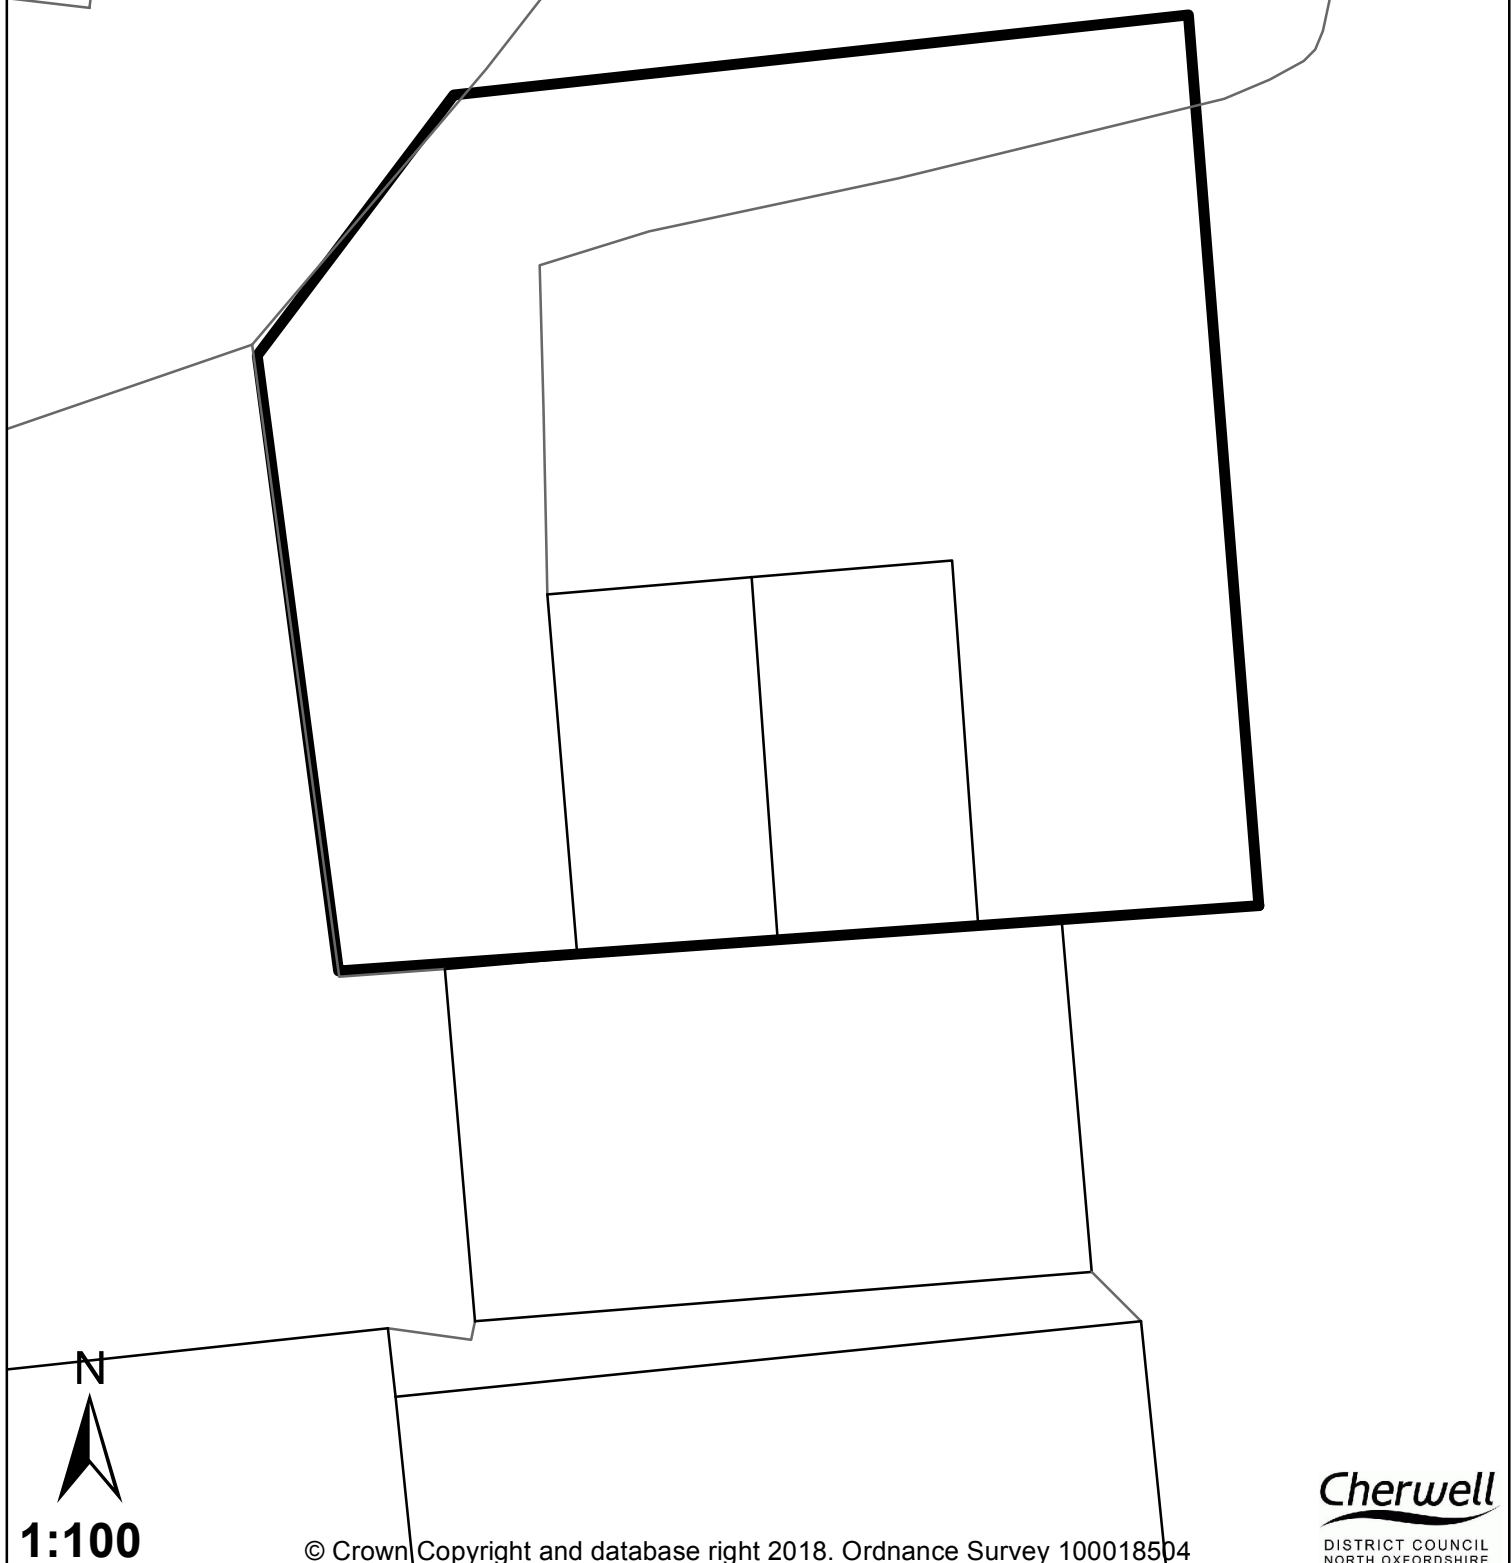

**1:100**

© Crown Copyright and database right 2018. Ordnance Survey 100018504