


18/00472/DISC

**Park Farm Agricultural Barn
New Street
Deddington**

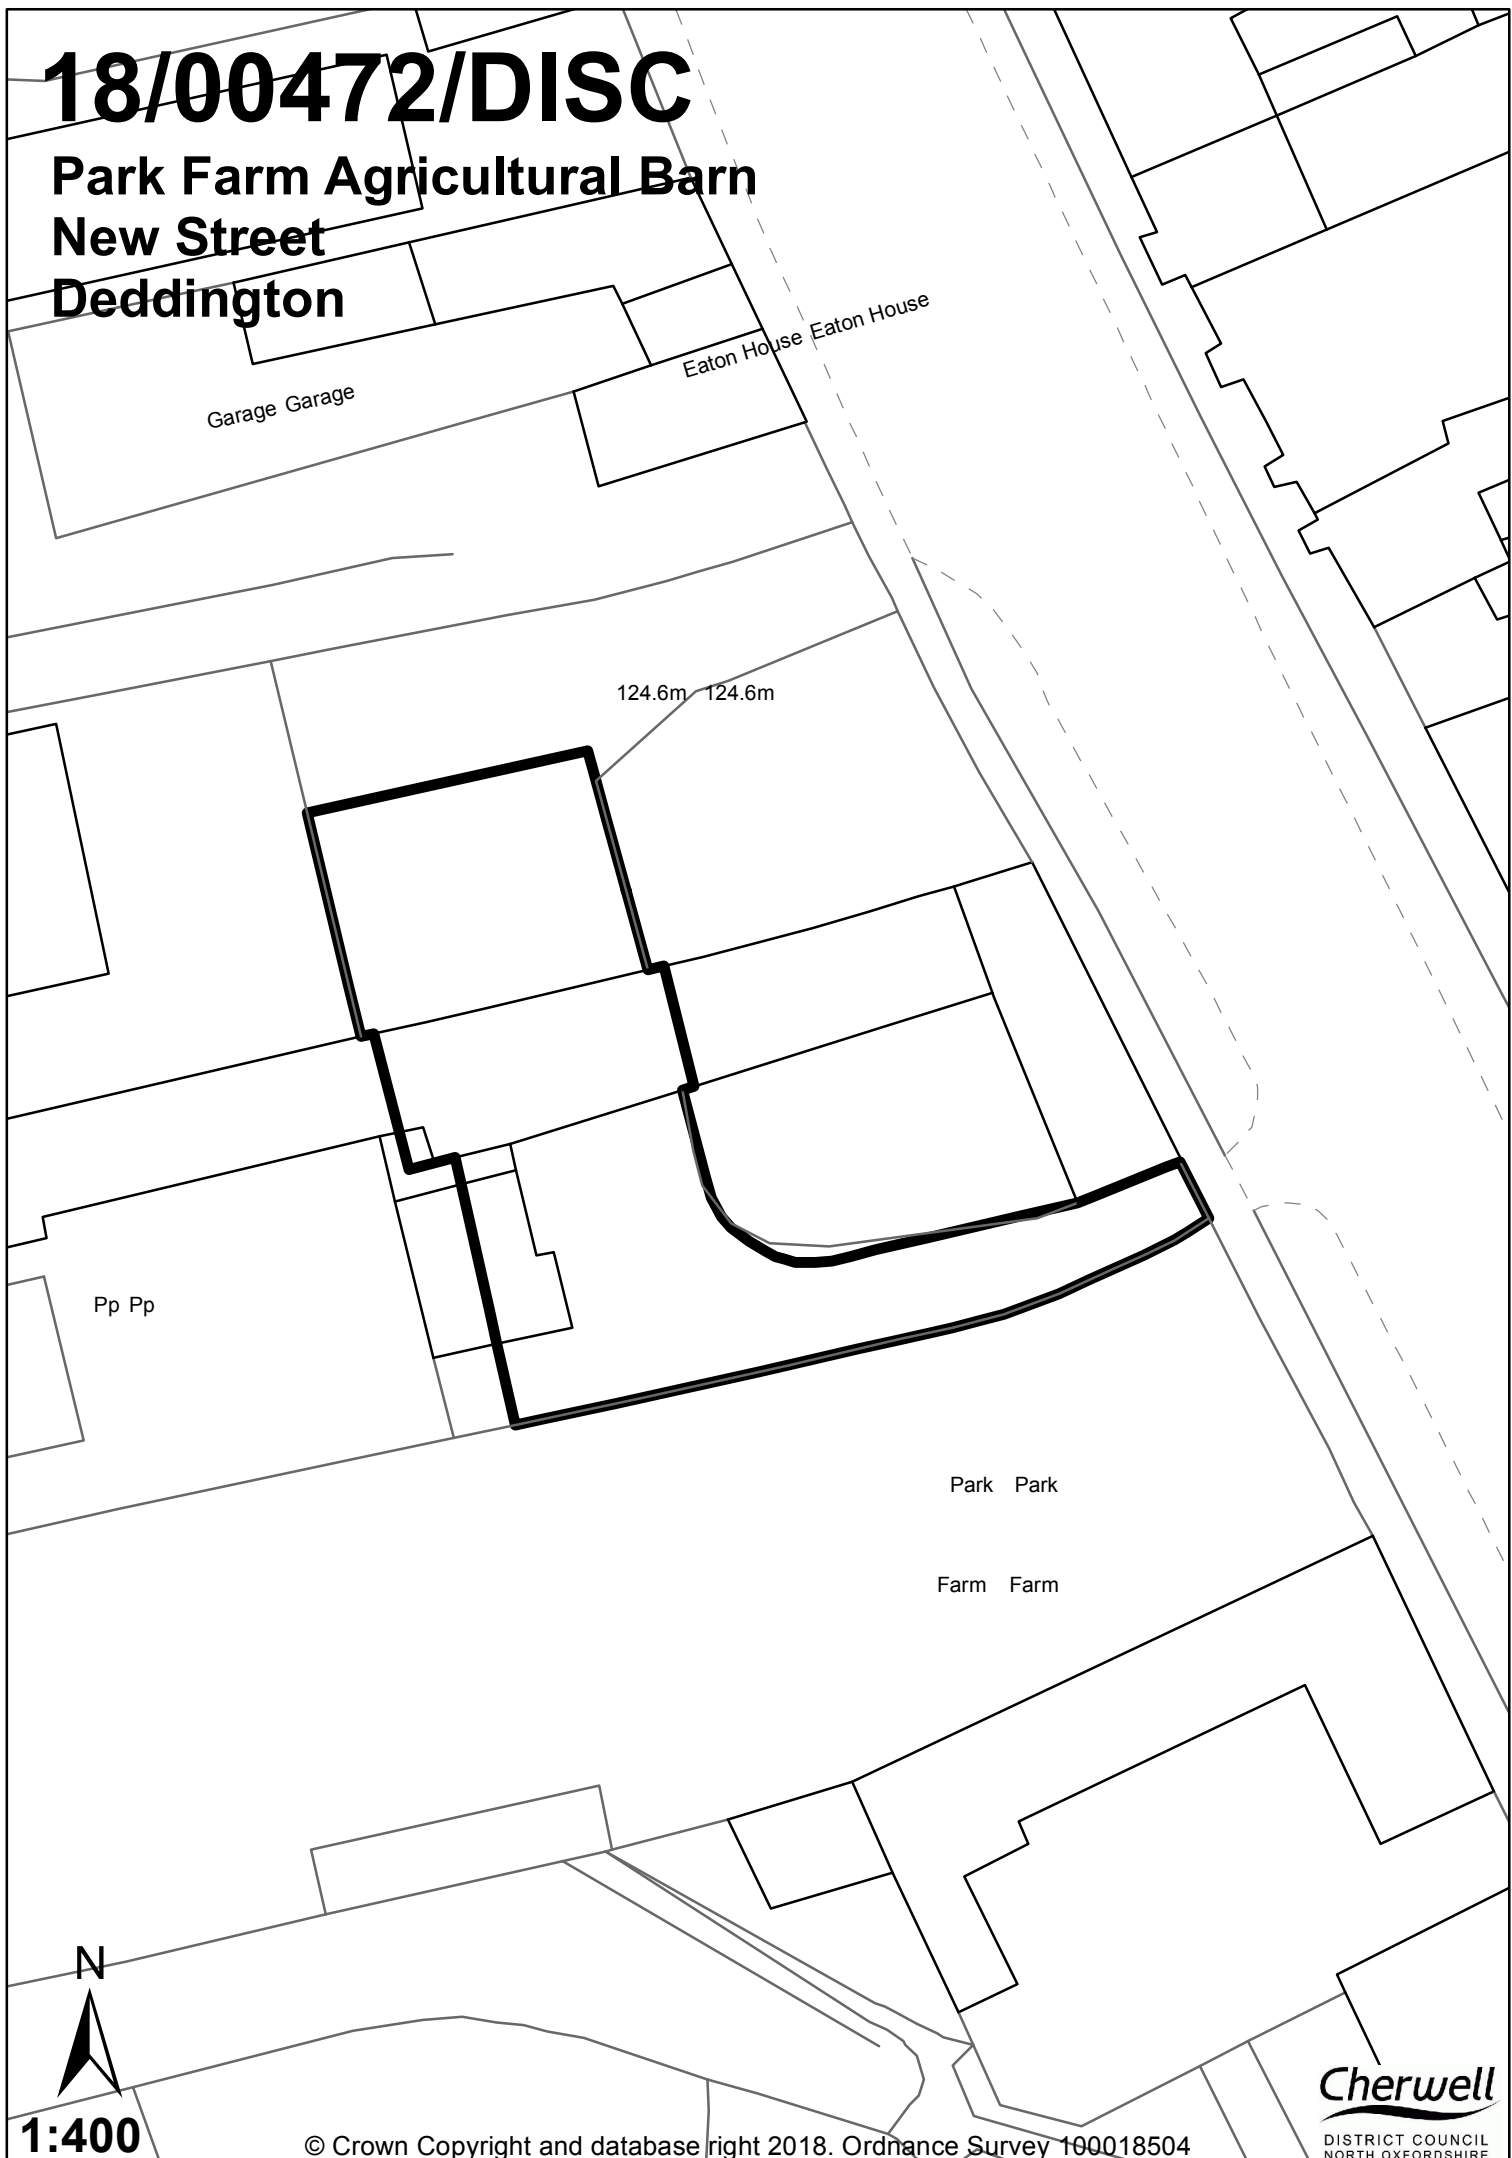

1:400