


18/00472/DISC

Park Farm Agricultural Barn New Street Deddington

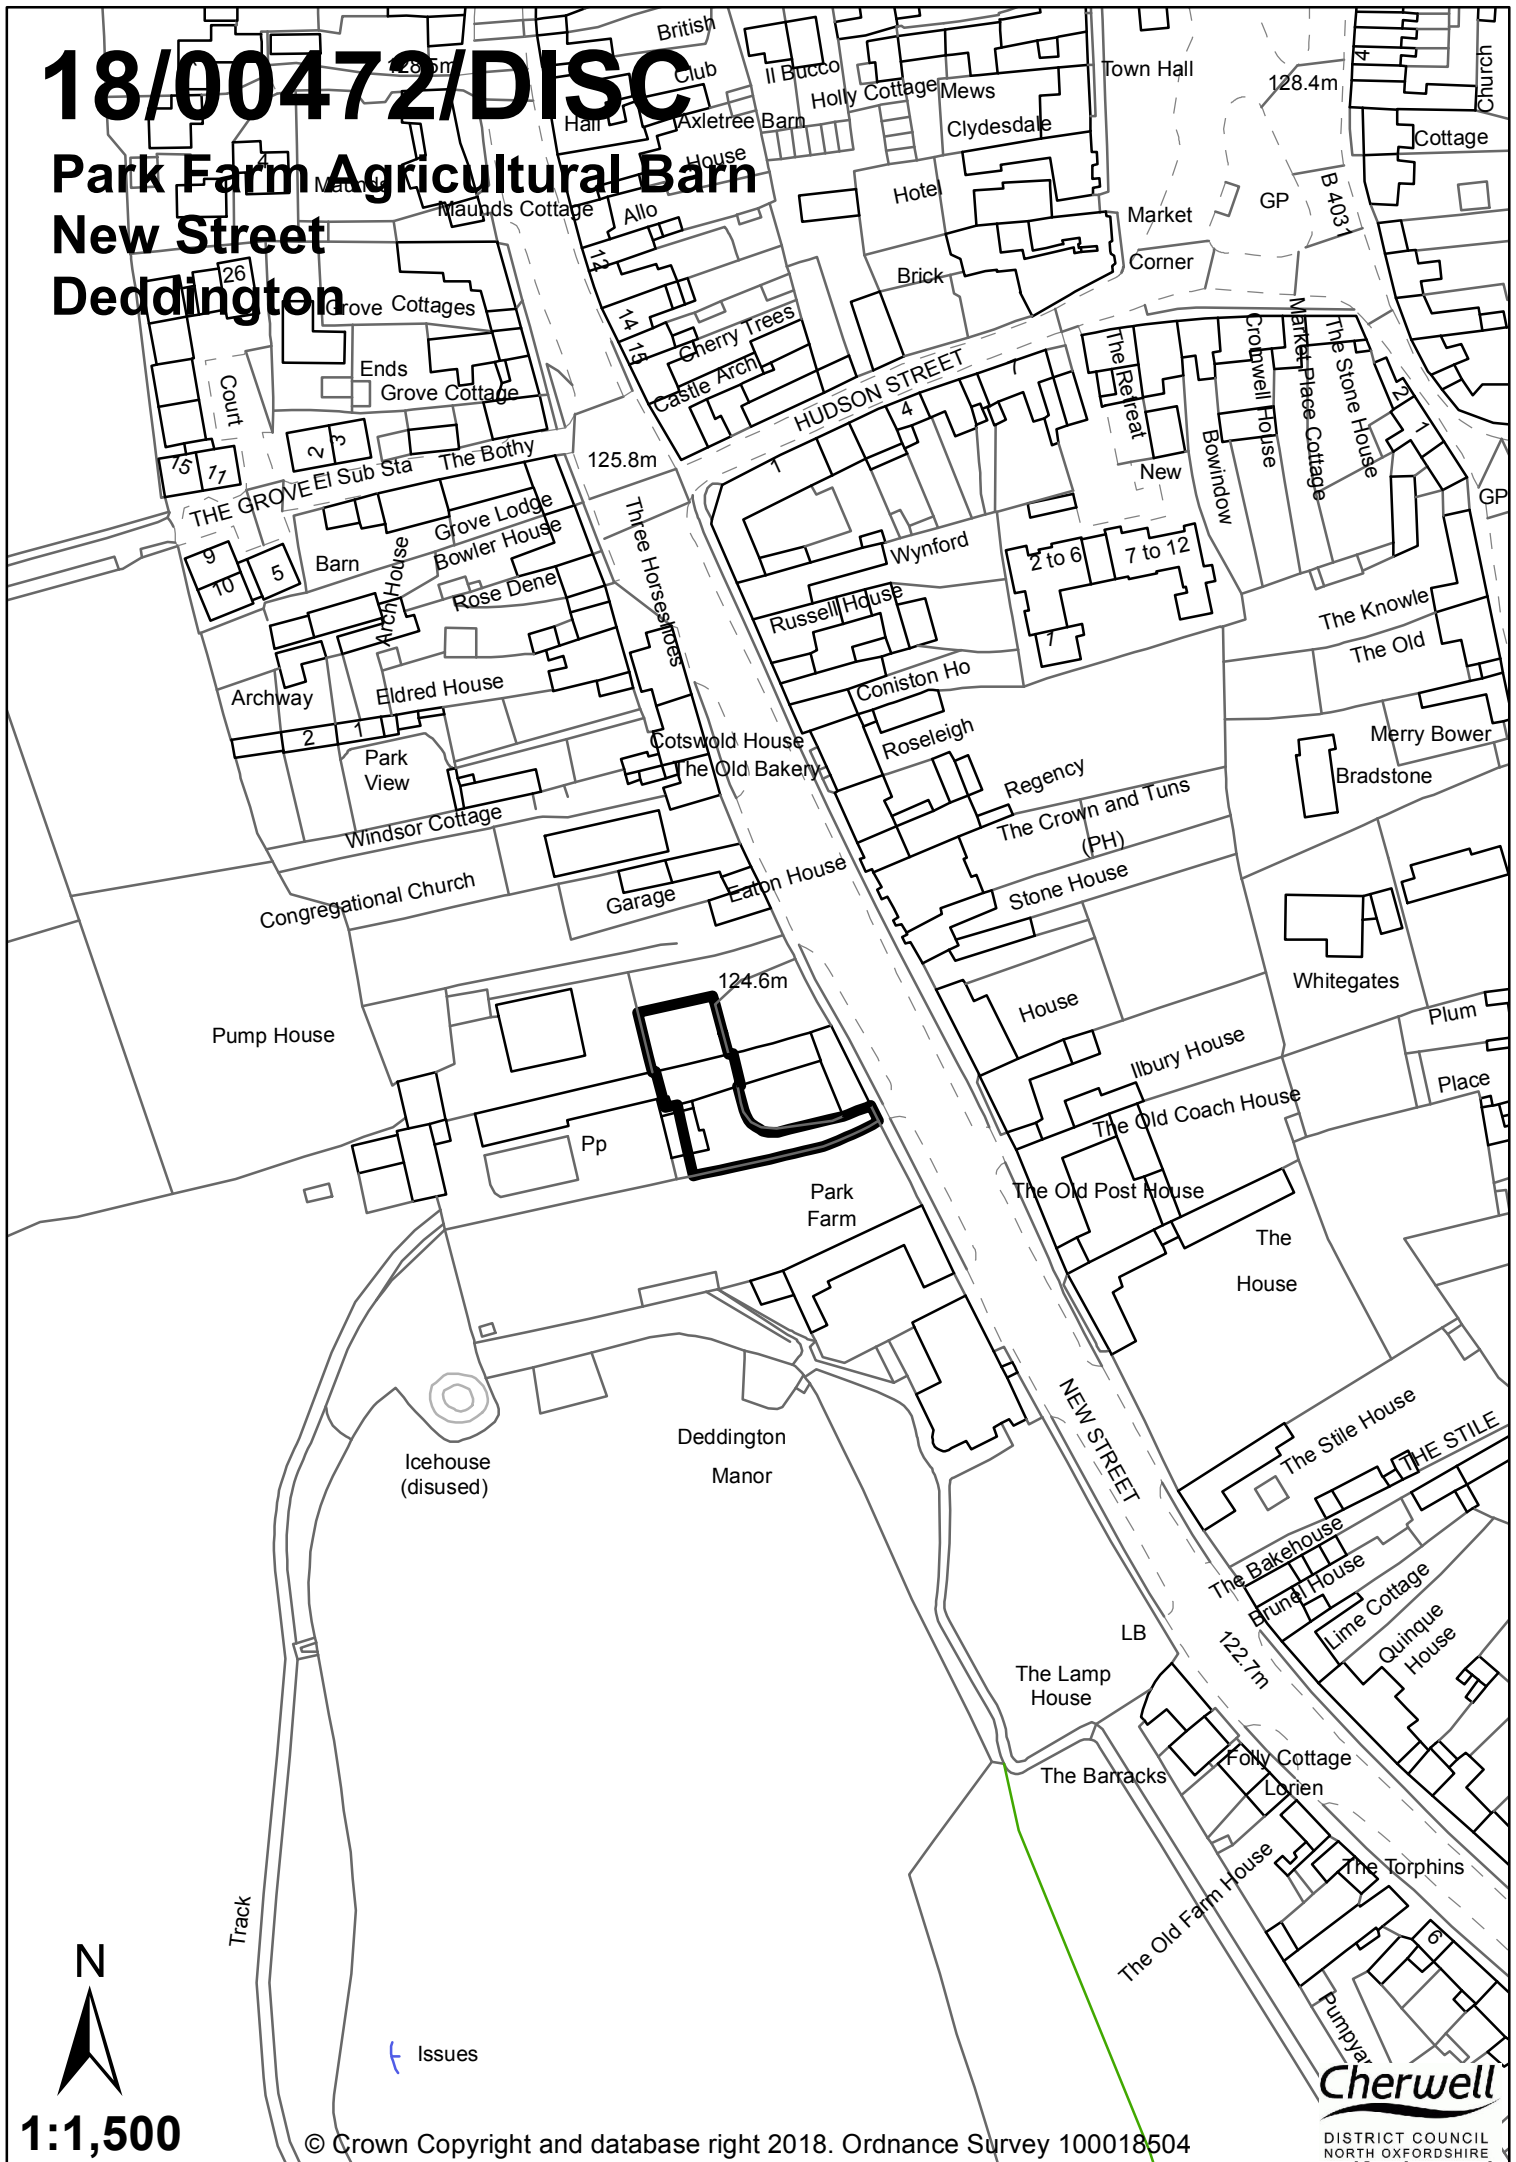

1:1,500

© Crown Copyright and database right 2018. Ordnance Survey 100018504

Cherwell
DISTRICT COUNCIL
NORTH OXFORDSHIRE