


19/00082/DISC

Park Farm Agricultural Barn
New Street
Deddington

124.6m 124.6m

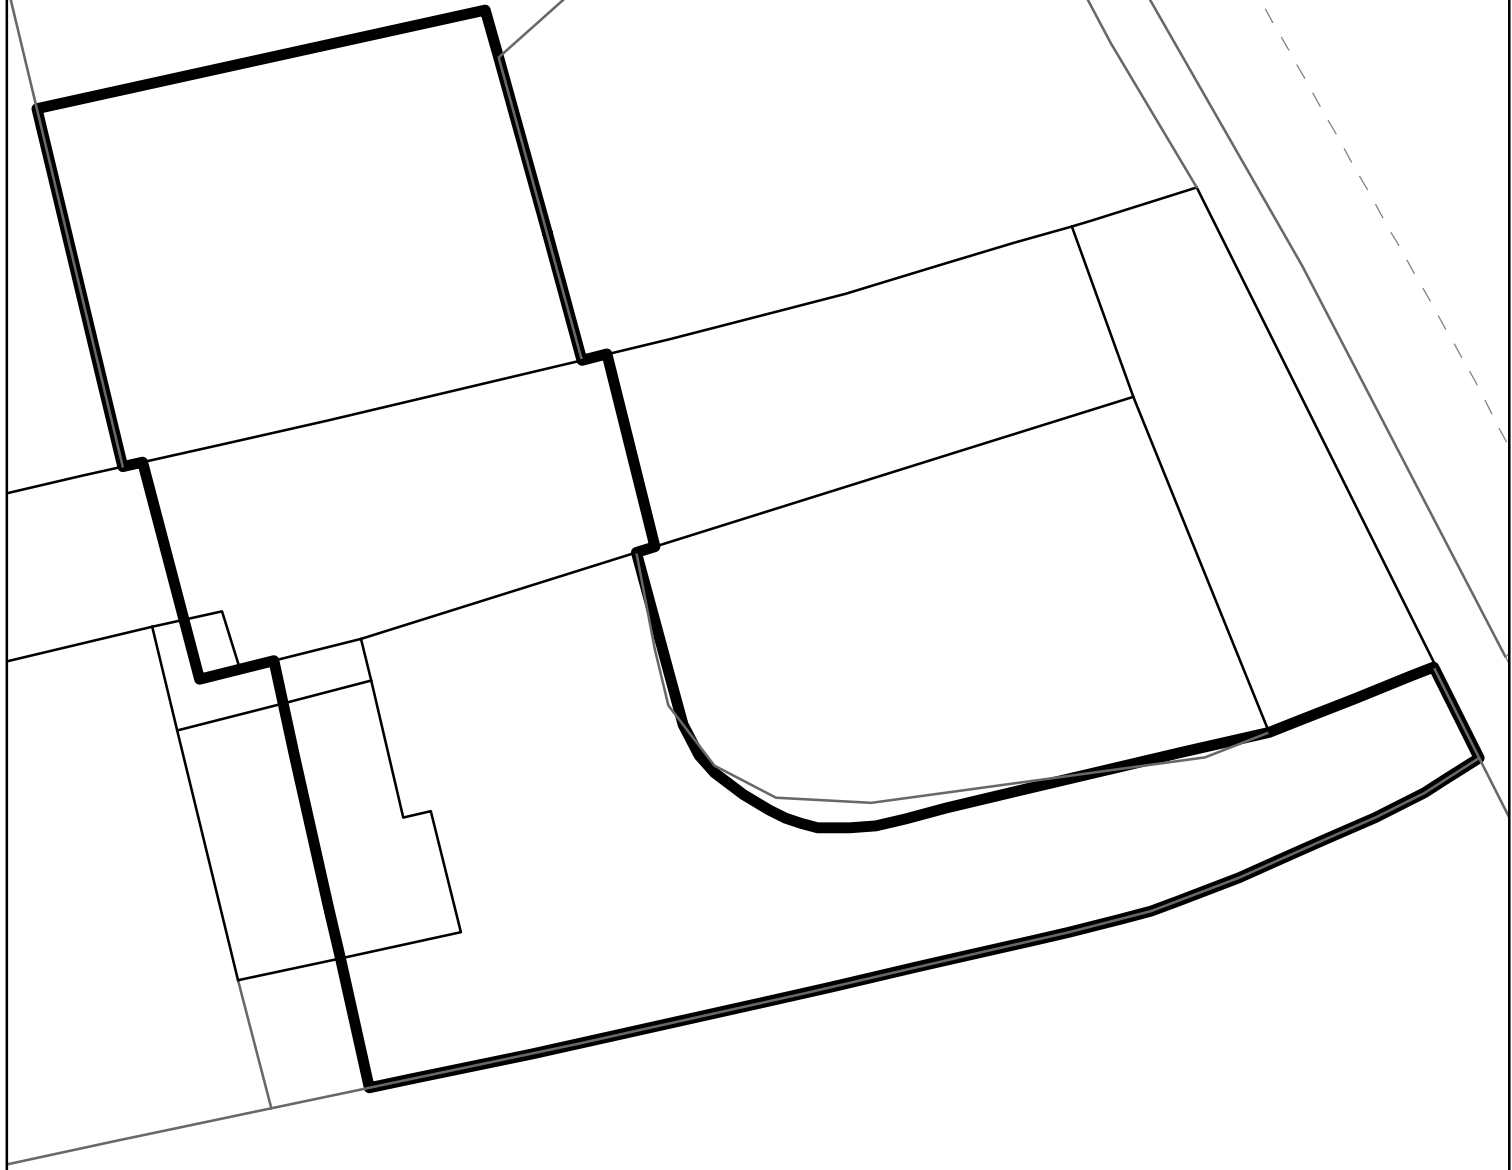

Park Park

Farm Farm



1:250