


# 19/00082/DISC

## Park Farm Agricultural Barn

### New Street Deddington

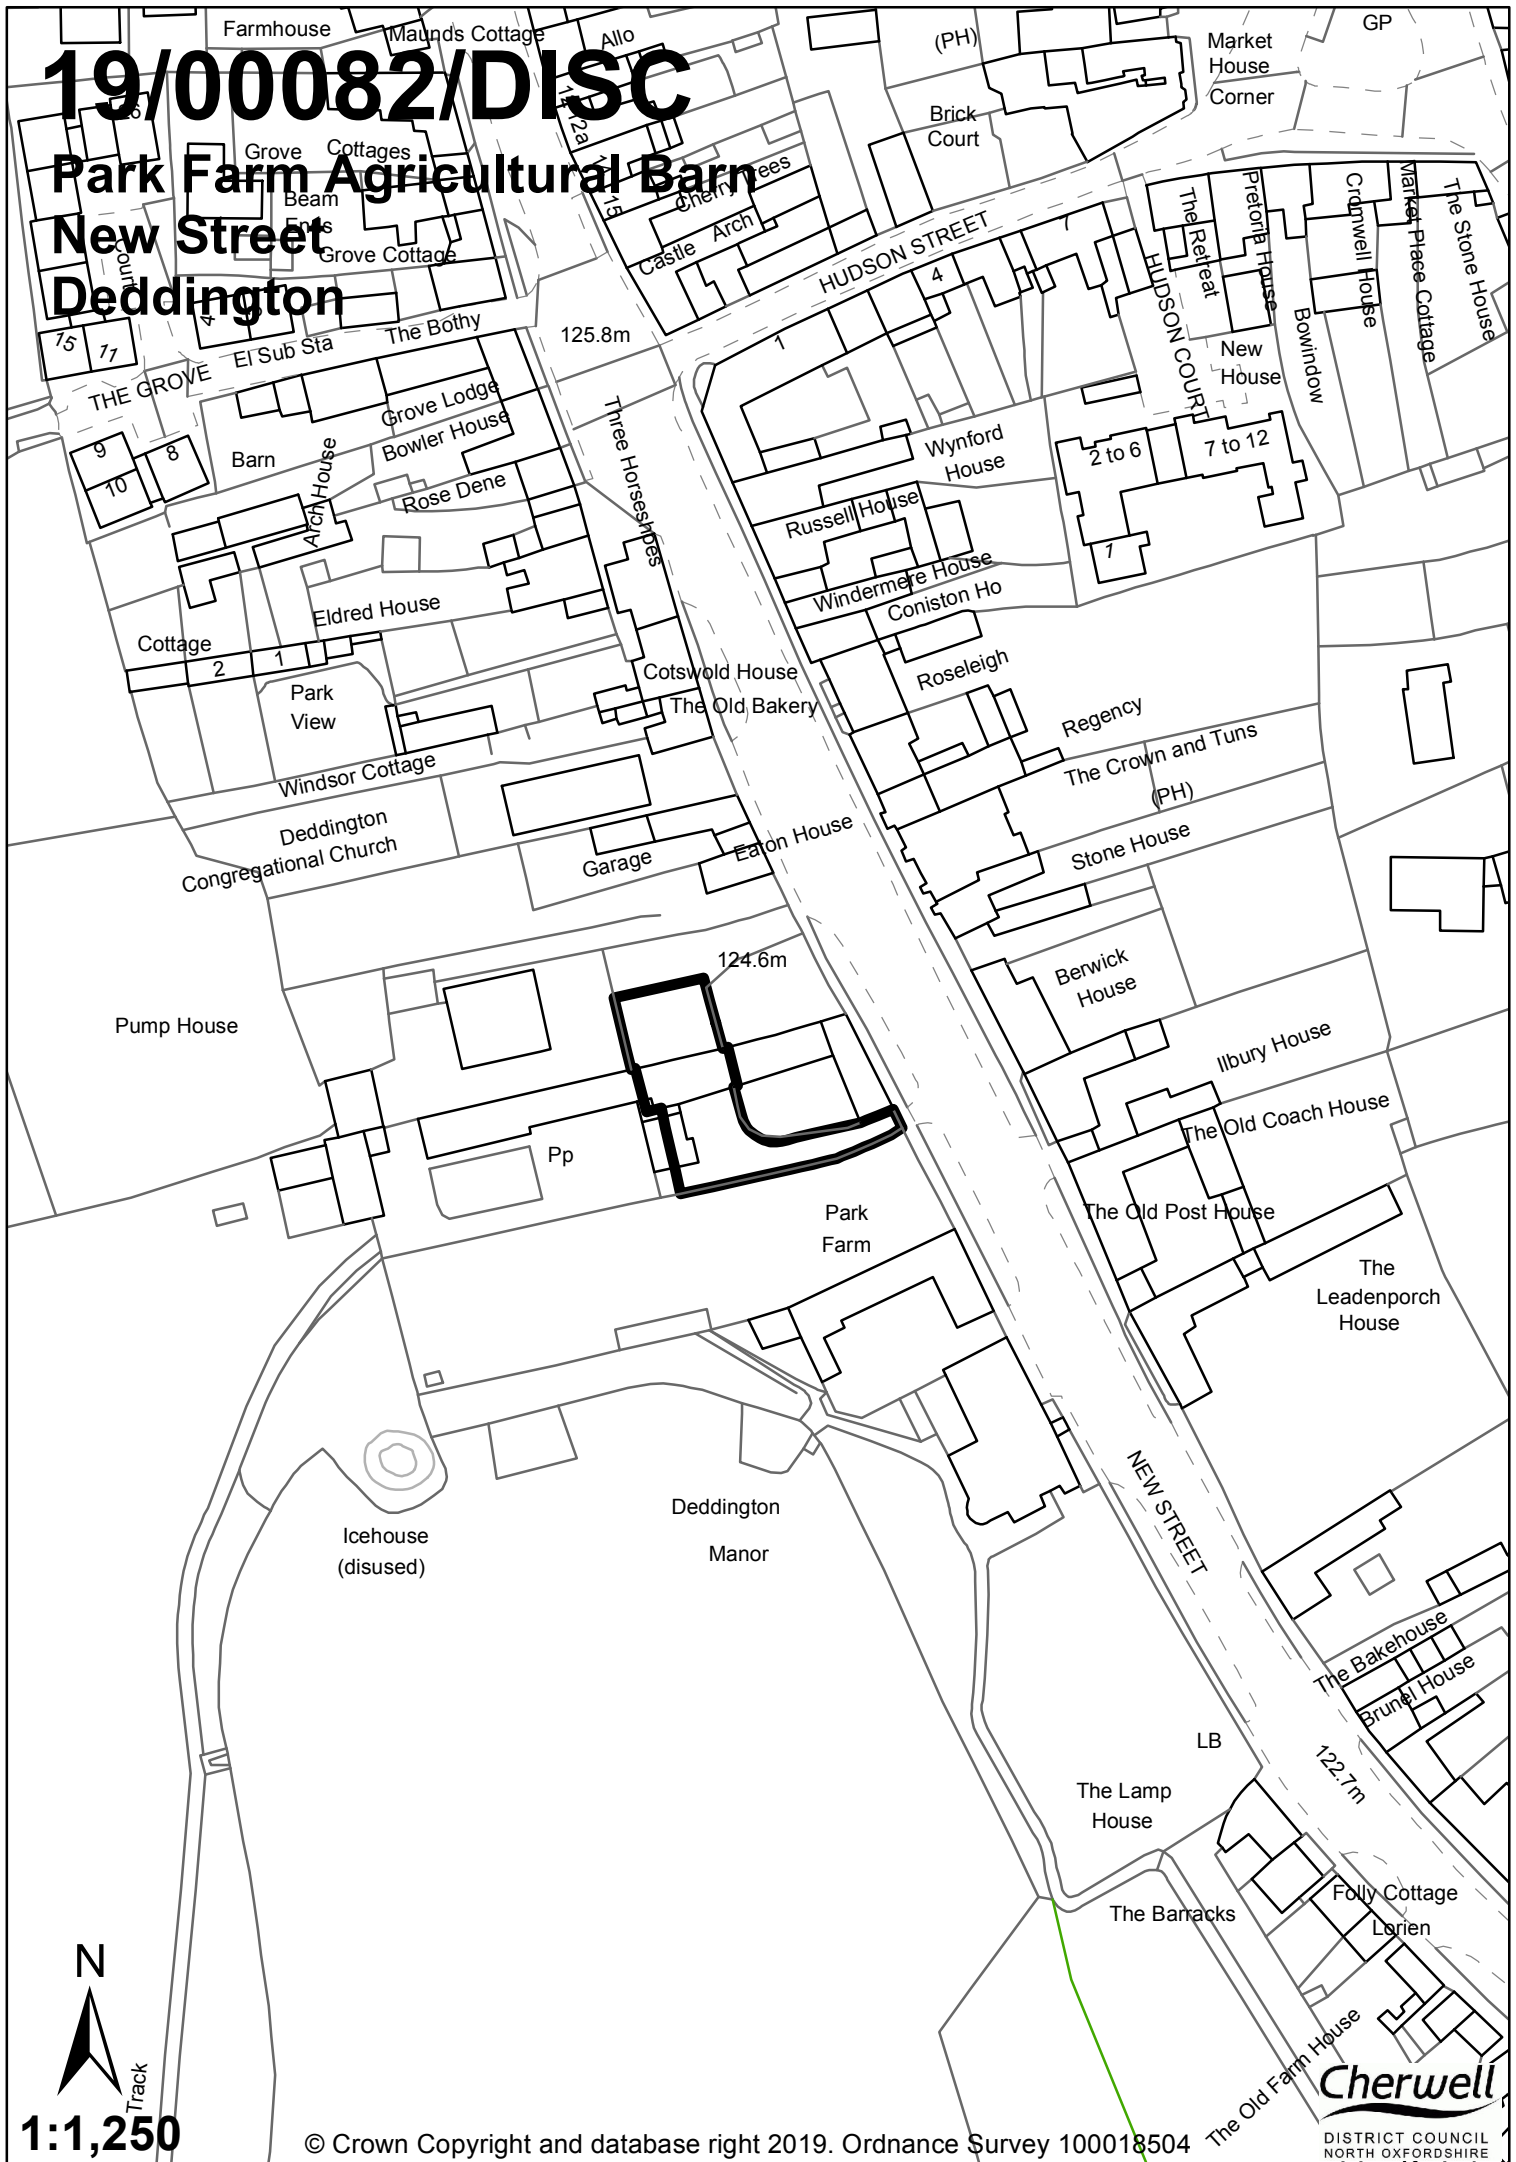

1:1,250

© Crown Copyright and database right 2019. Ordnance Survey 100018504

**Cherwell**  
DISTRICT COUNCIL  
NORTH OXFORDSHIRE