


19/00095/DISC

Park Farm Agricultural Barn New Street Deddington

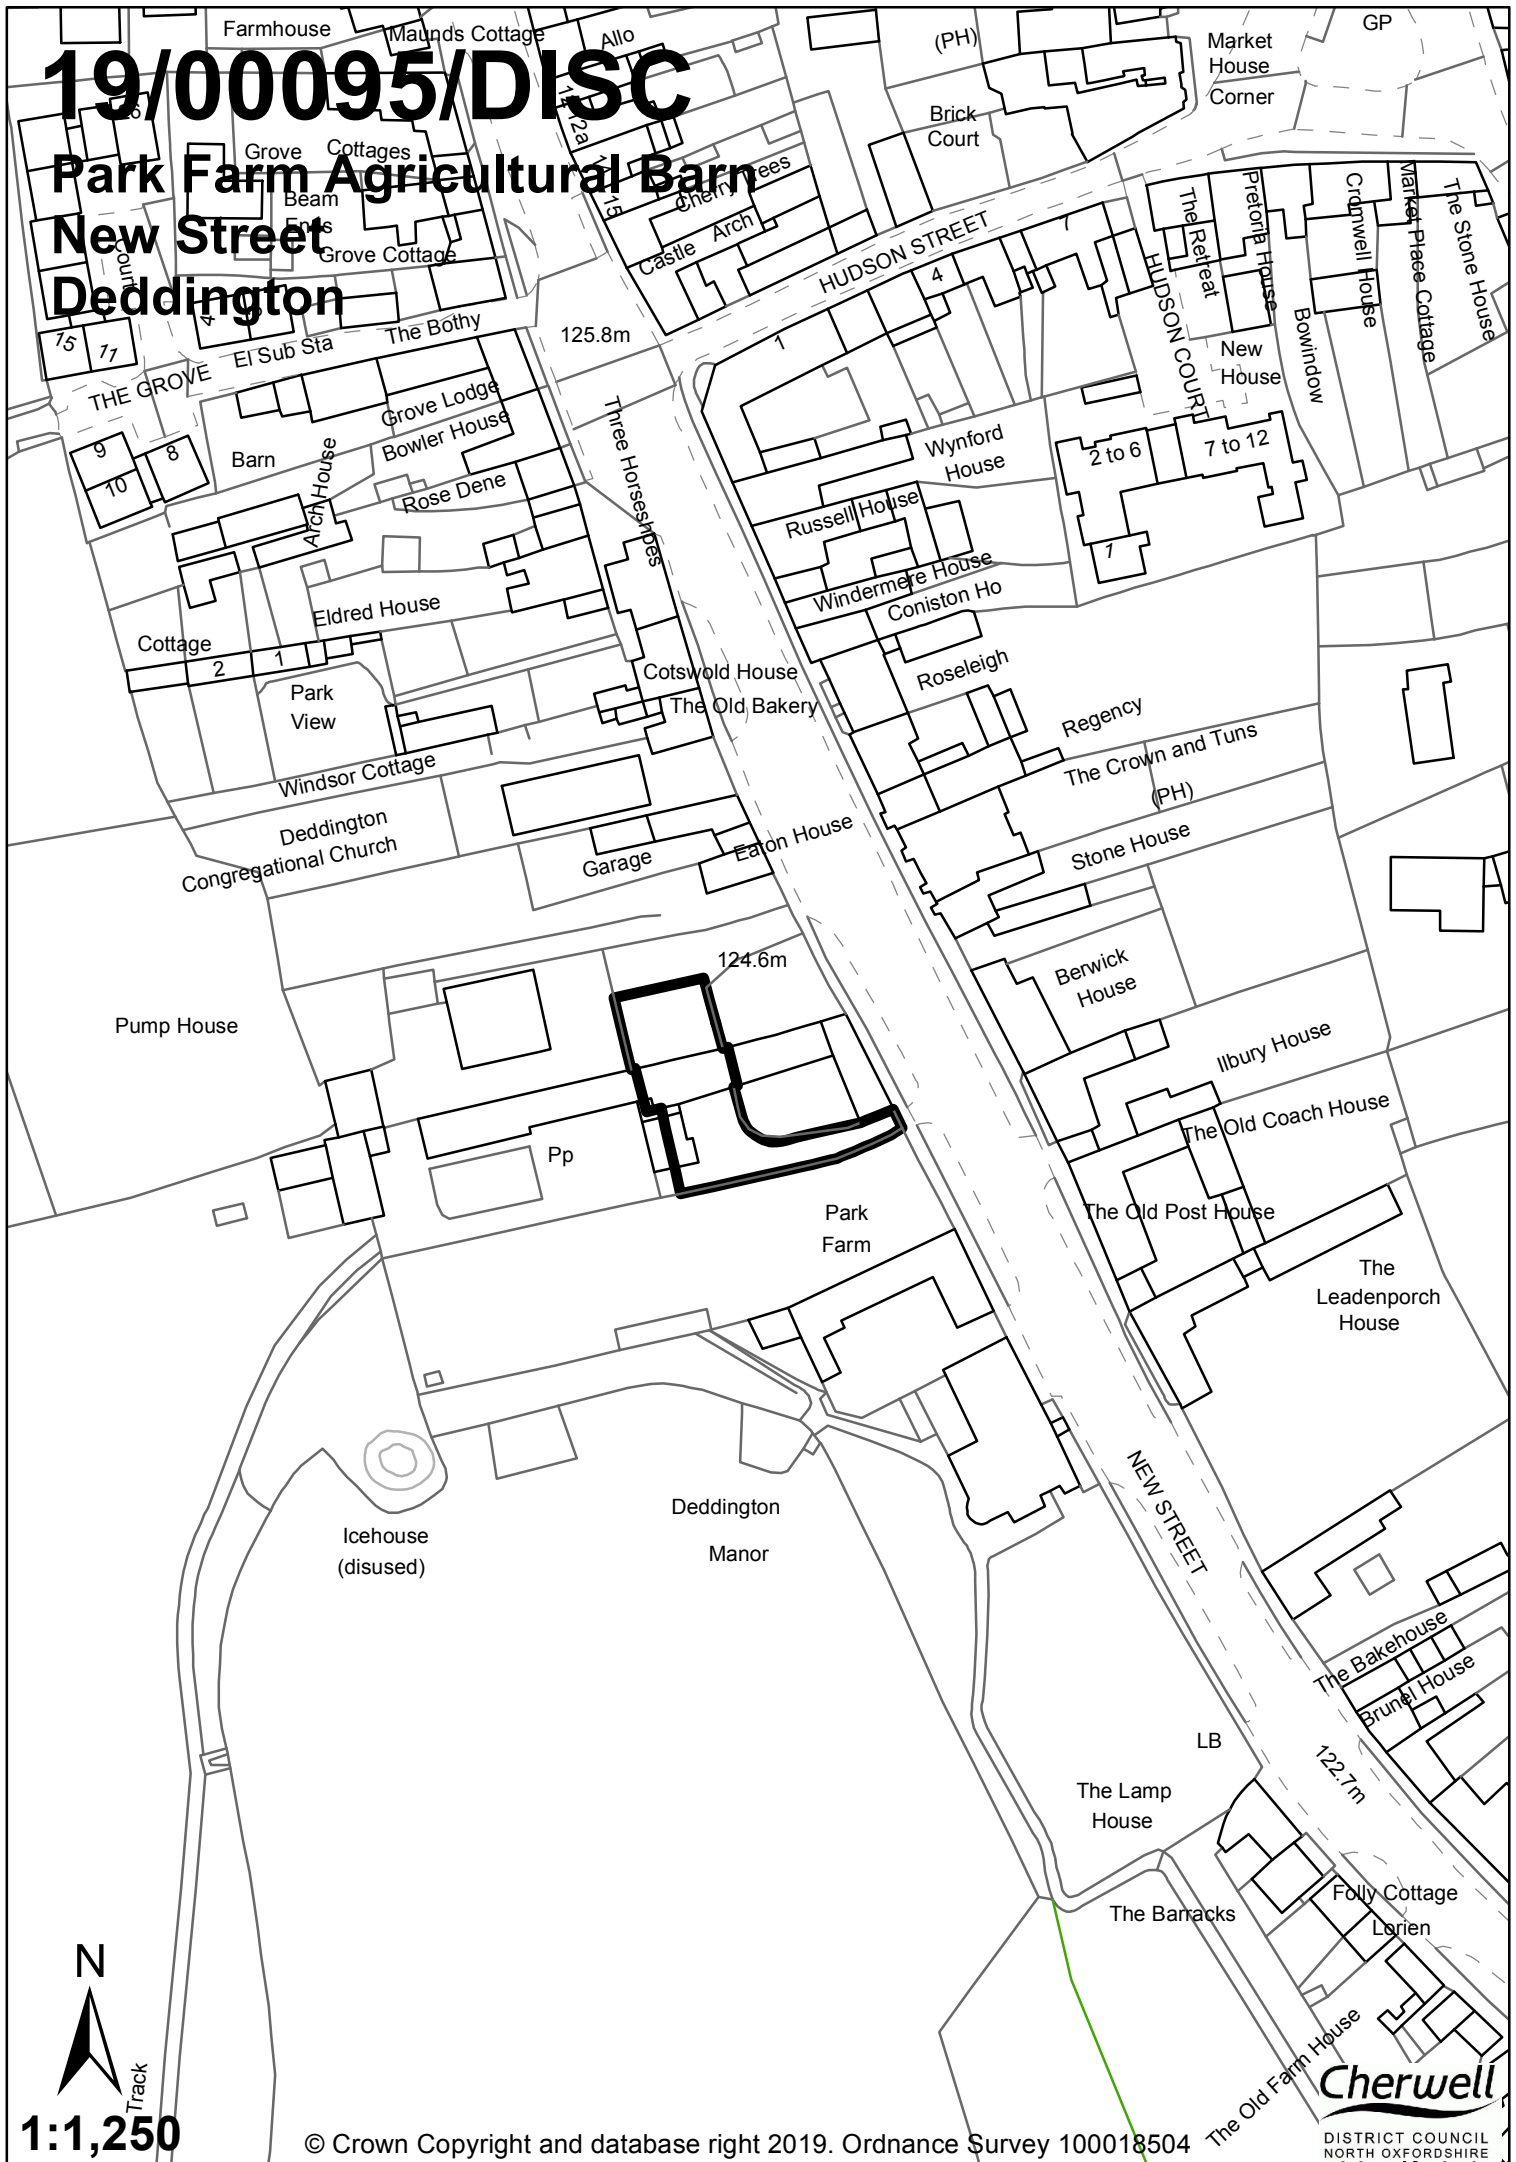

1:1,250

© Crown Copyright and database right 2019. Ordnance Survey 100018504

Cherwell
DISTRICT COUNCIL
NORTH OXFORDSHIRE