


# 14/01968/F

## Twenty Ha Of Land Proposal Of New Highway Aligned With Howes Lane Bicester

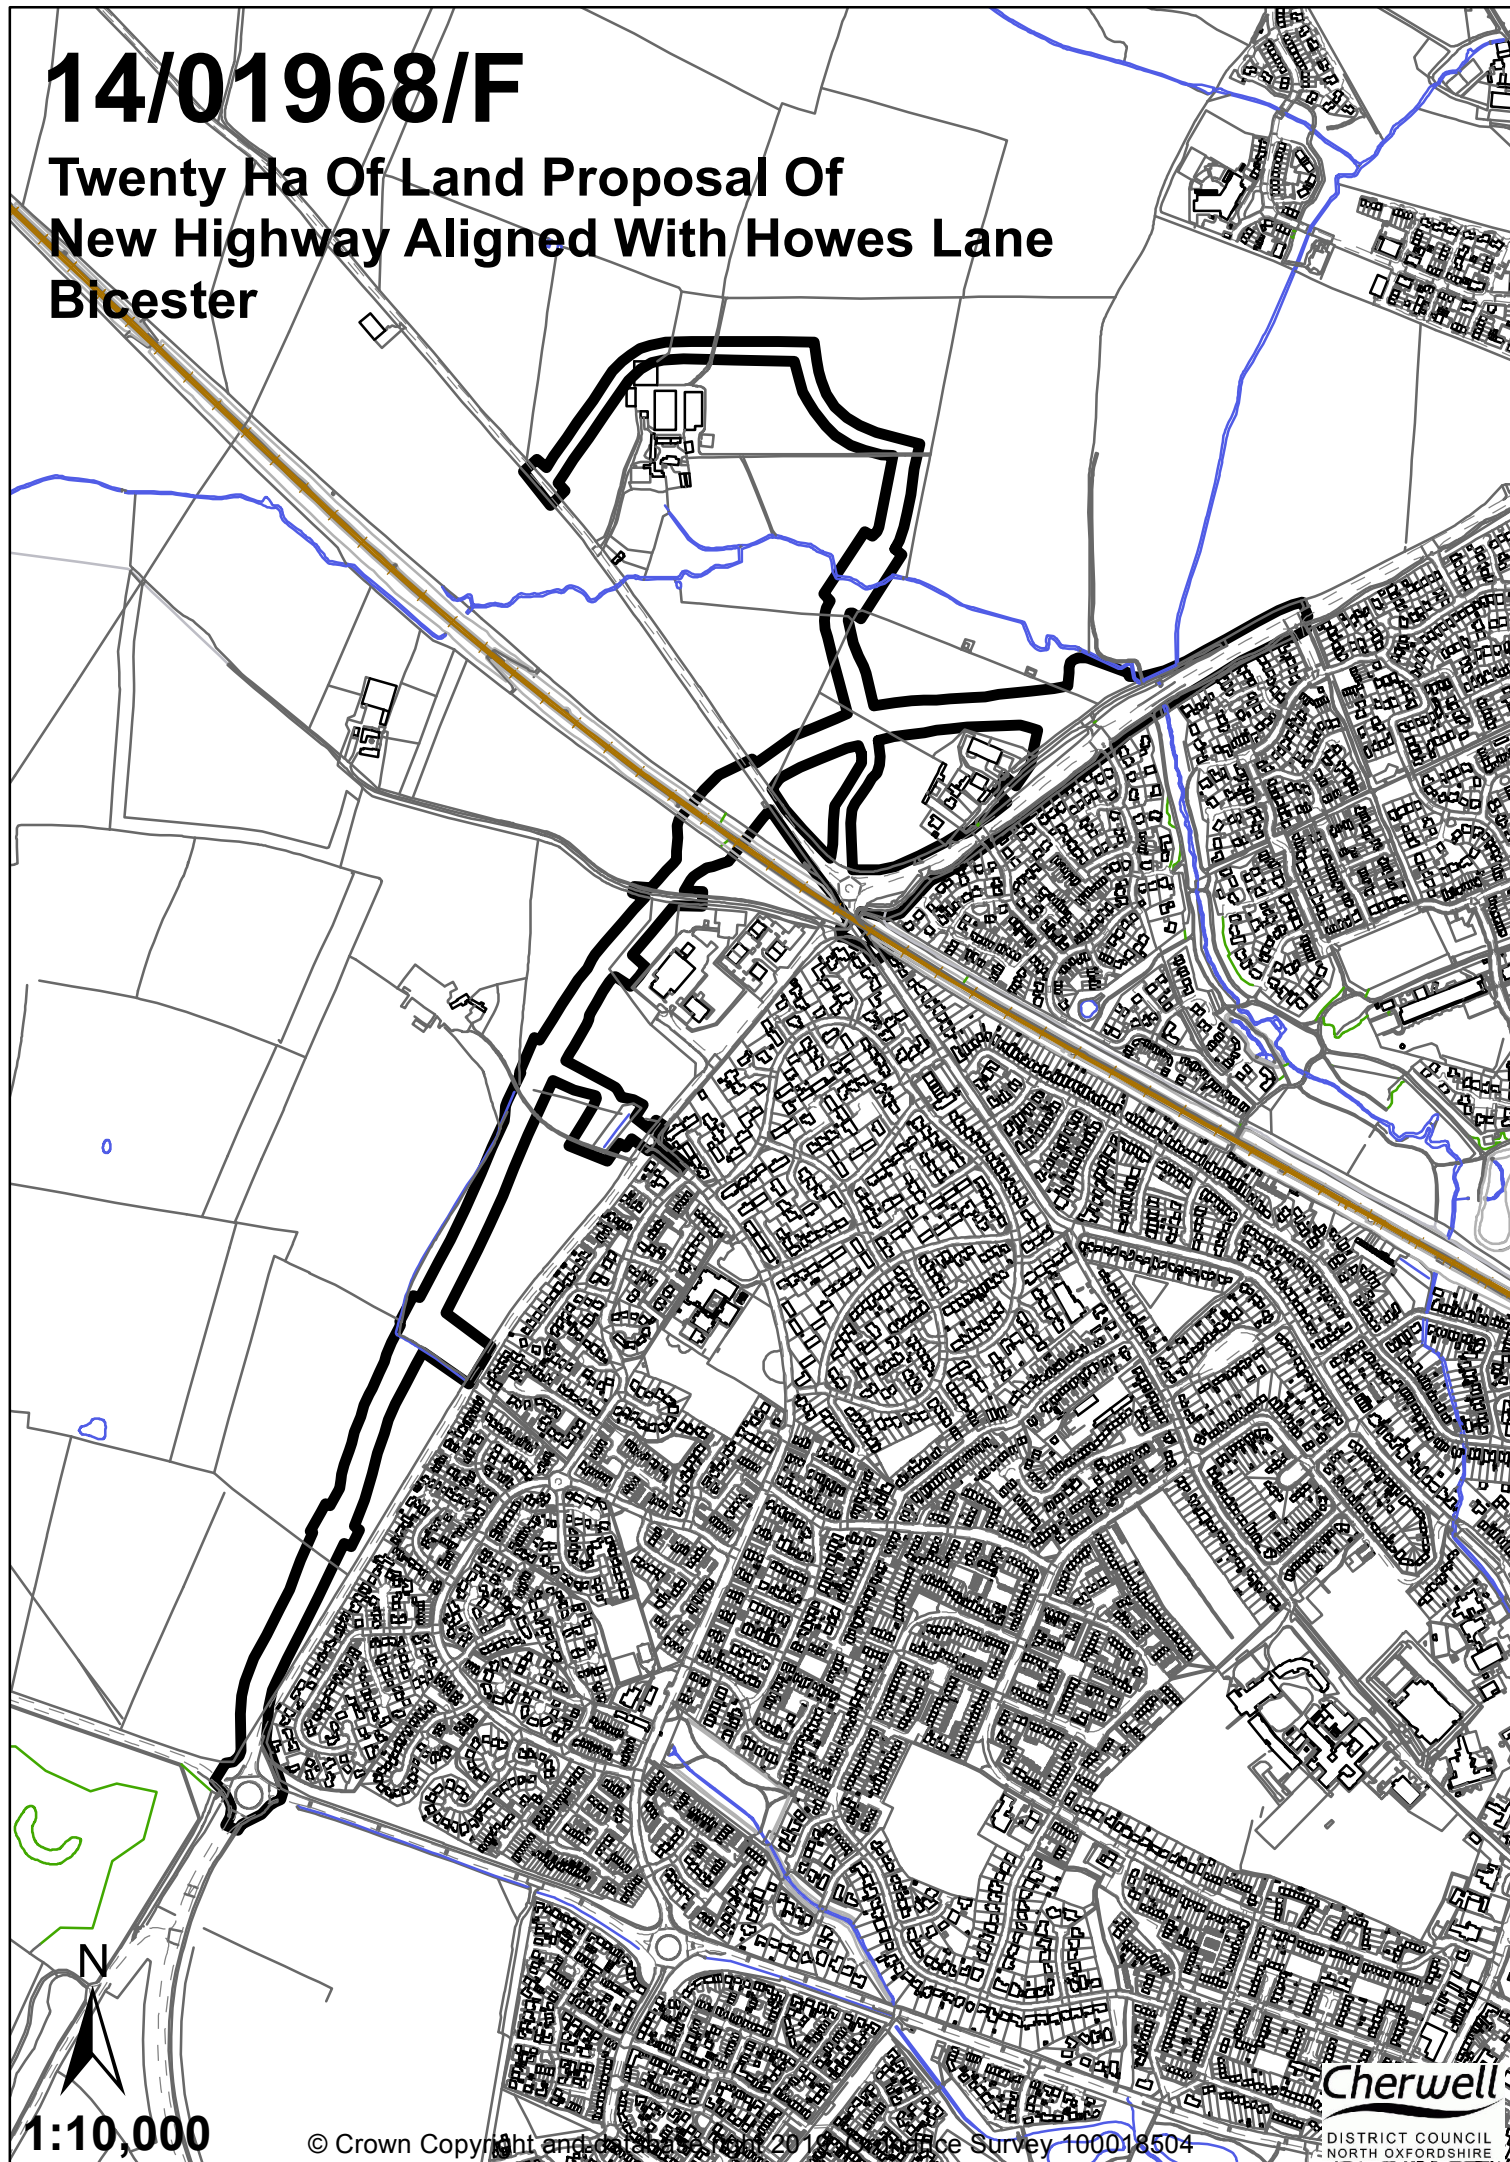

1:10,000

© Crown Copyright and Ordnance Survey 2015. Office Survey 100018504

**Cherwell**  
DISTRICT COUNCIL  
NORTH OXFORDSHIRE