


19/00770/F

Part Of Railway Embankment
North East Of Aldershot Farm
Howes Lane
Bicester

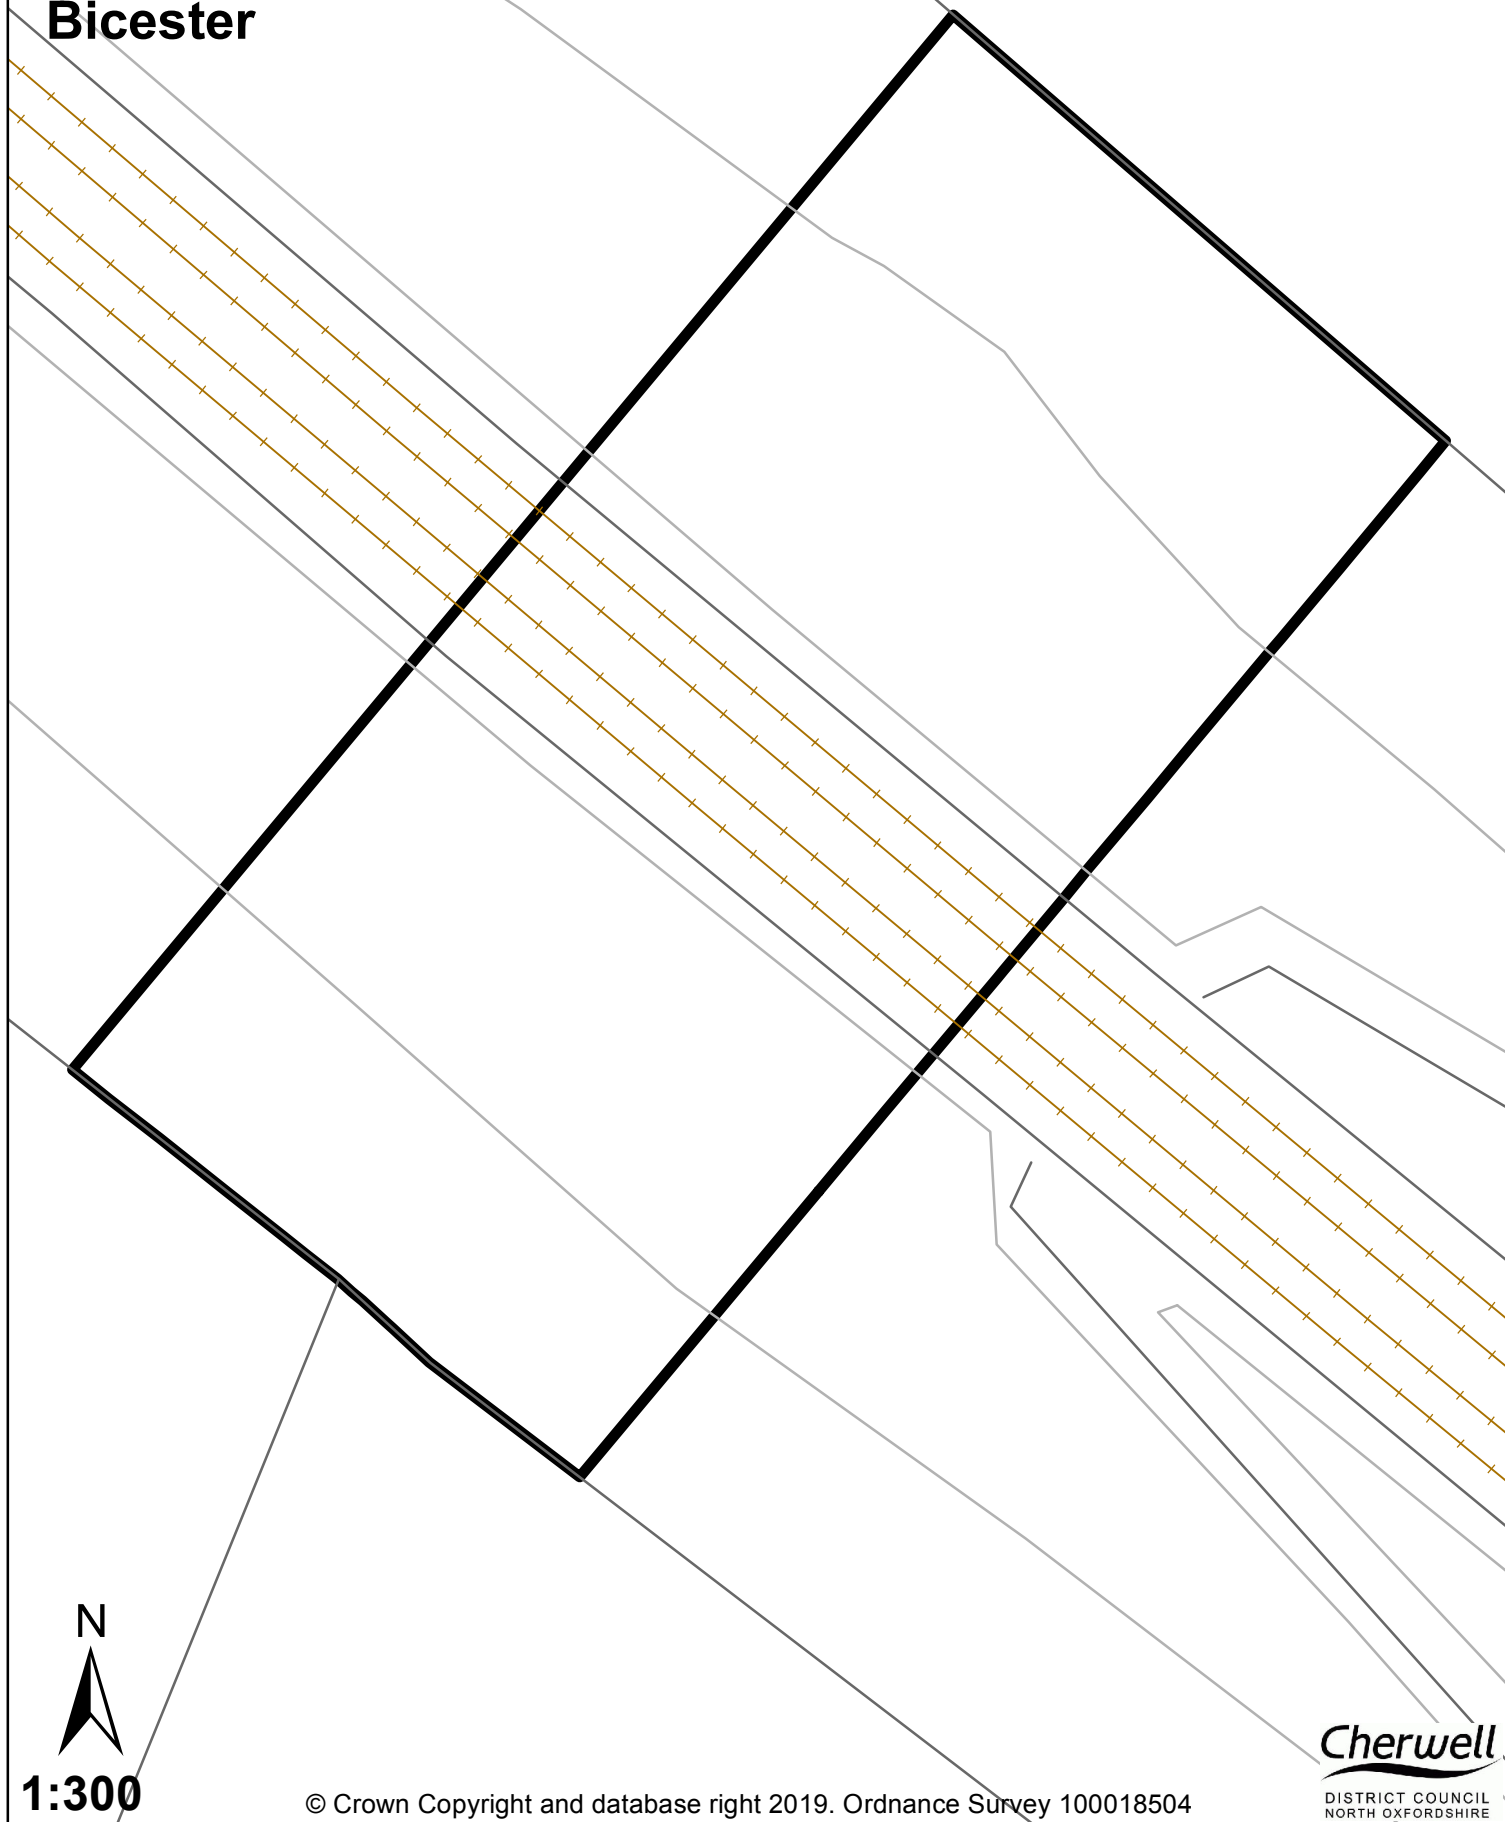

1:300

© Crown Copyright and database right 2019. Ordnance Survey 100018504

Cherwell
DISTRICT COUNCIL
NORTH OXFORDSHIRE