


21/04040/F

Kidlington Centre Car Park
High Street
Kidlington
OX5 2DL

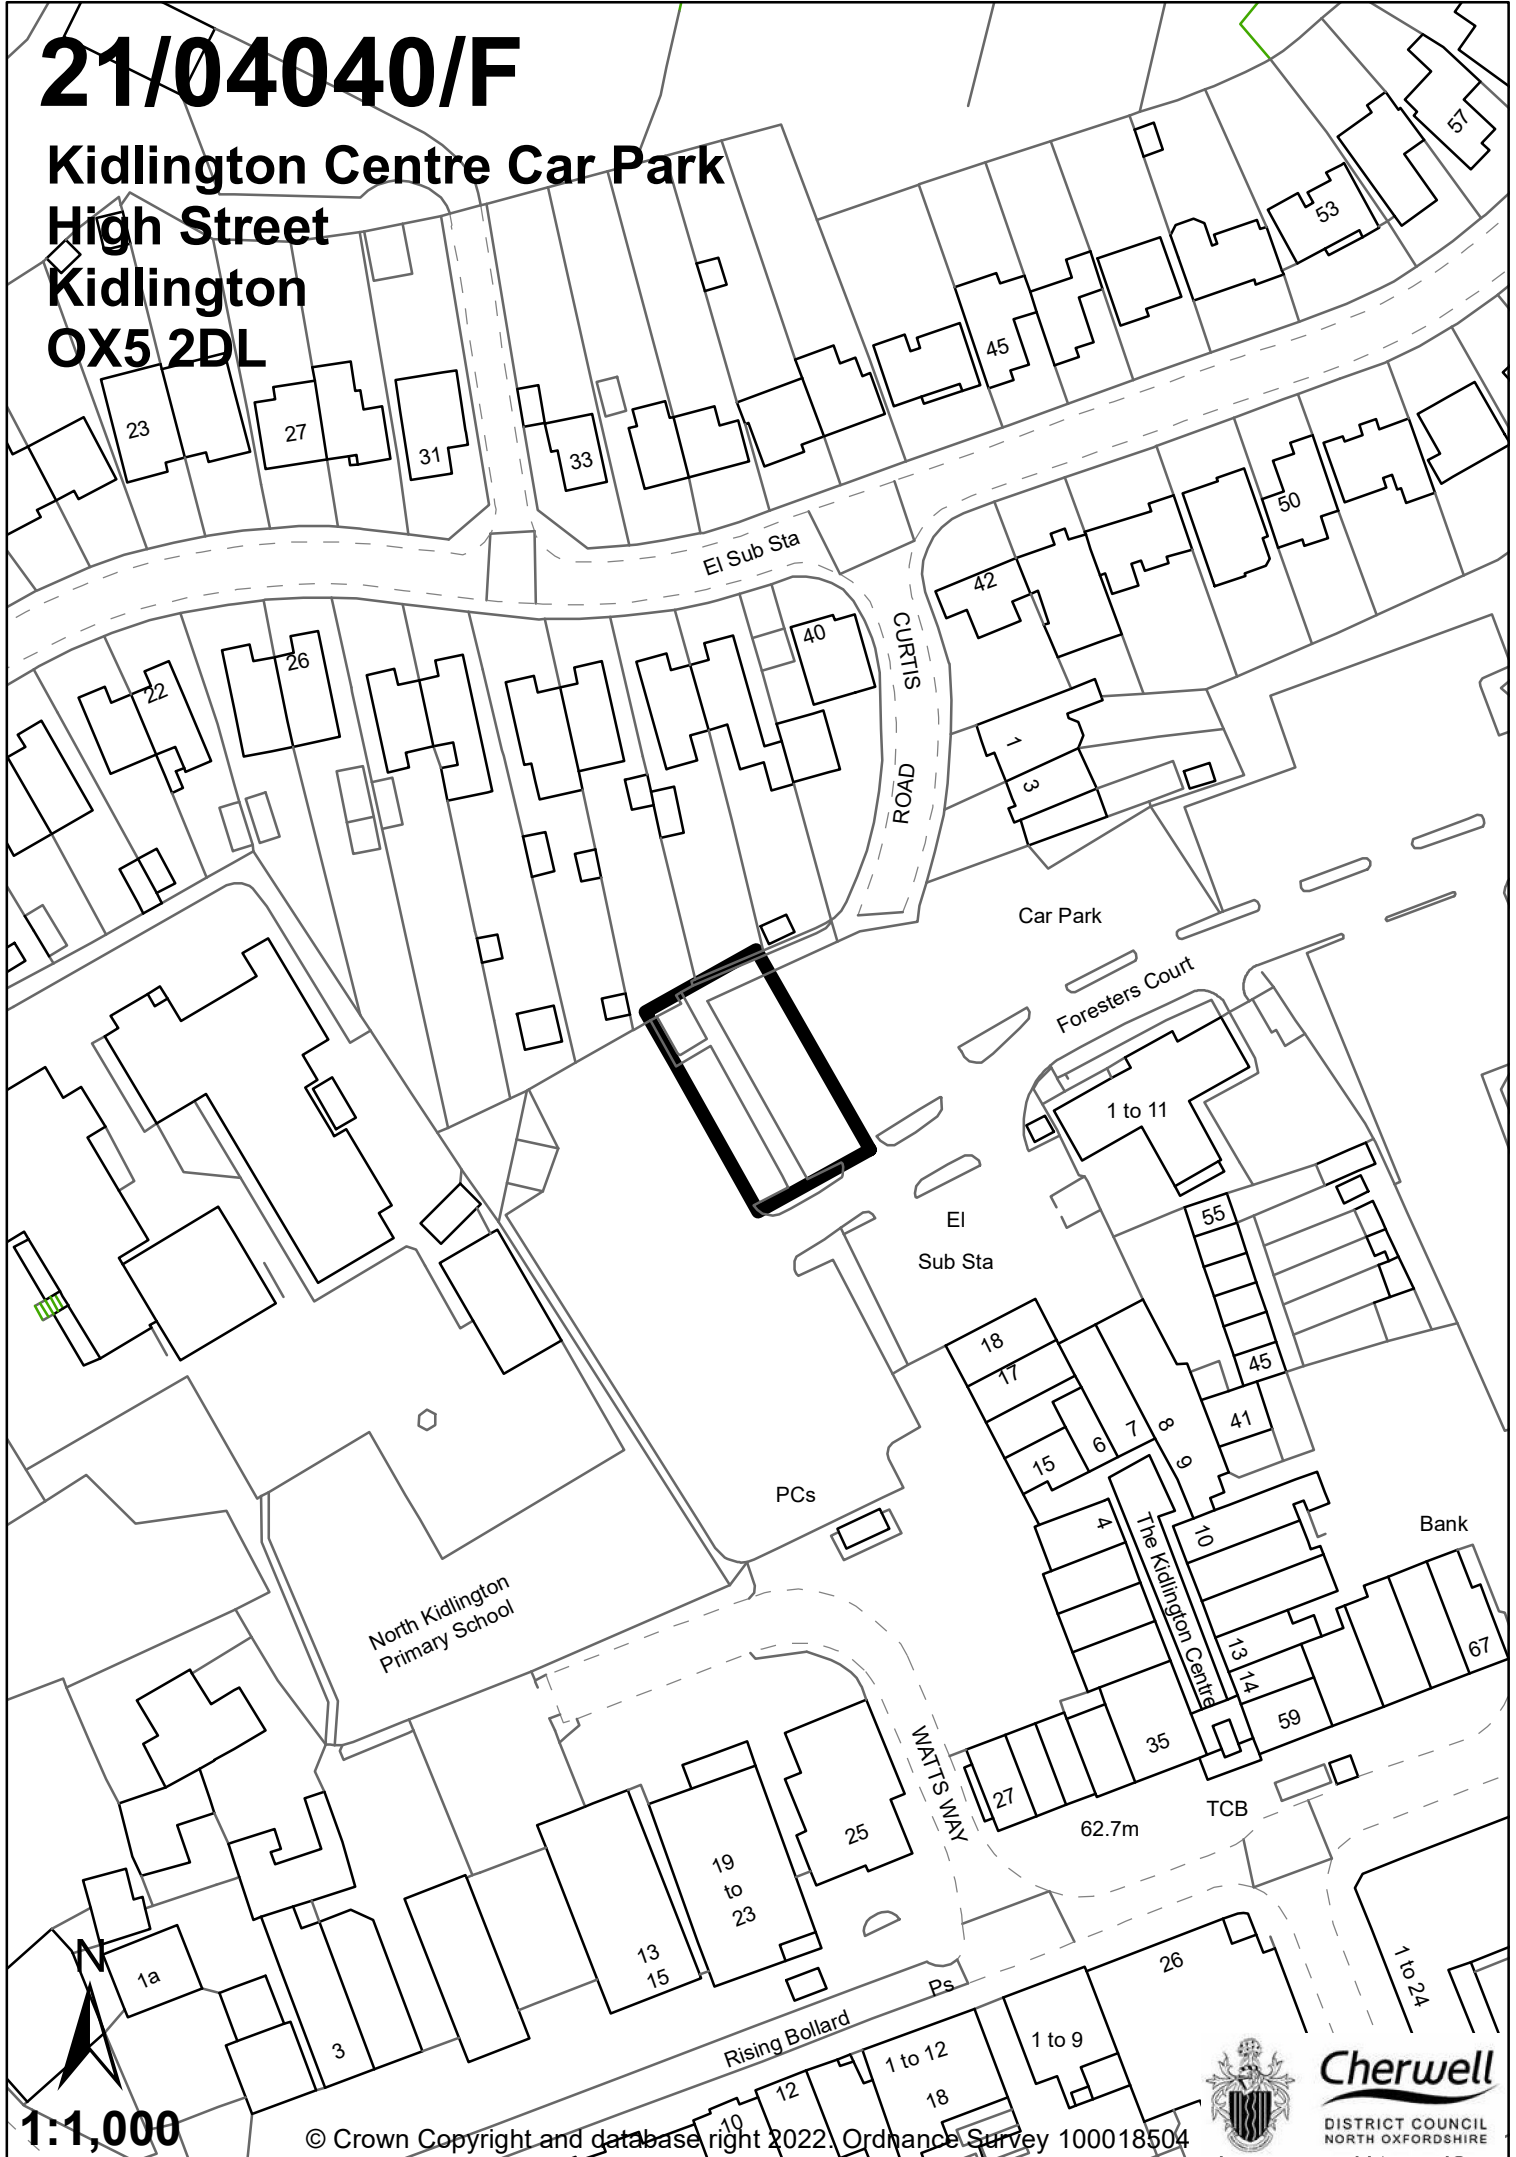

1:1,000

© Crown Copyright and database right 2022. Ordnance Survey 100018504



Cherwell
DISTRICT COUNCIL
NORTH OXFORDSHIRE