


22/00425/F

7 Churchill Road

Kidlington

Oxfordshire

OX5 1BN

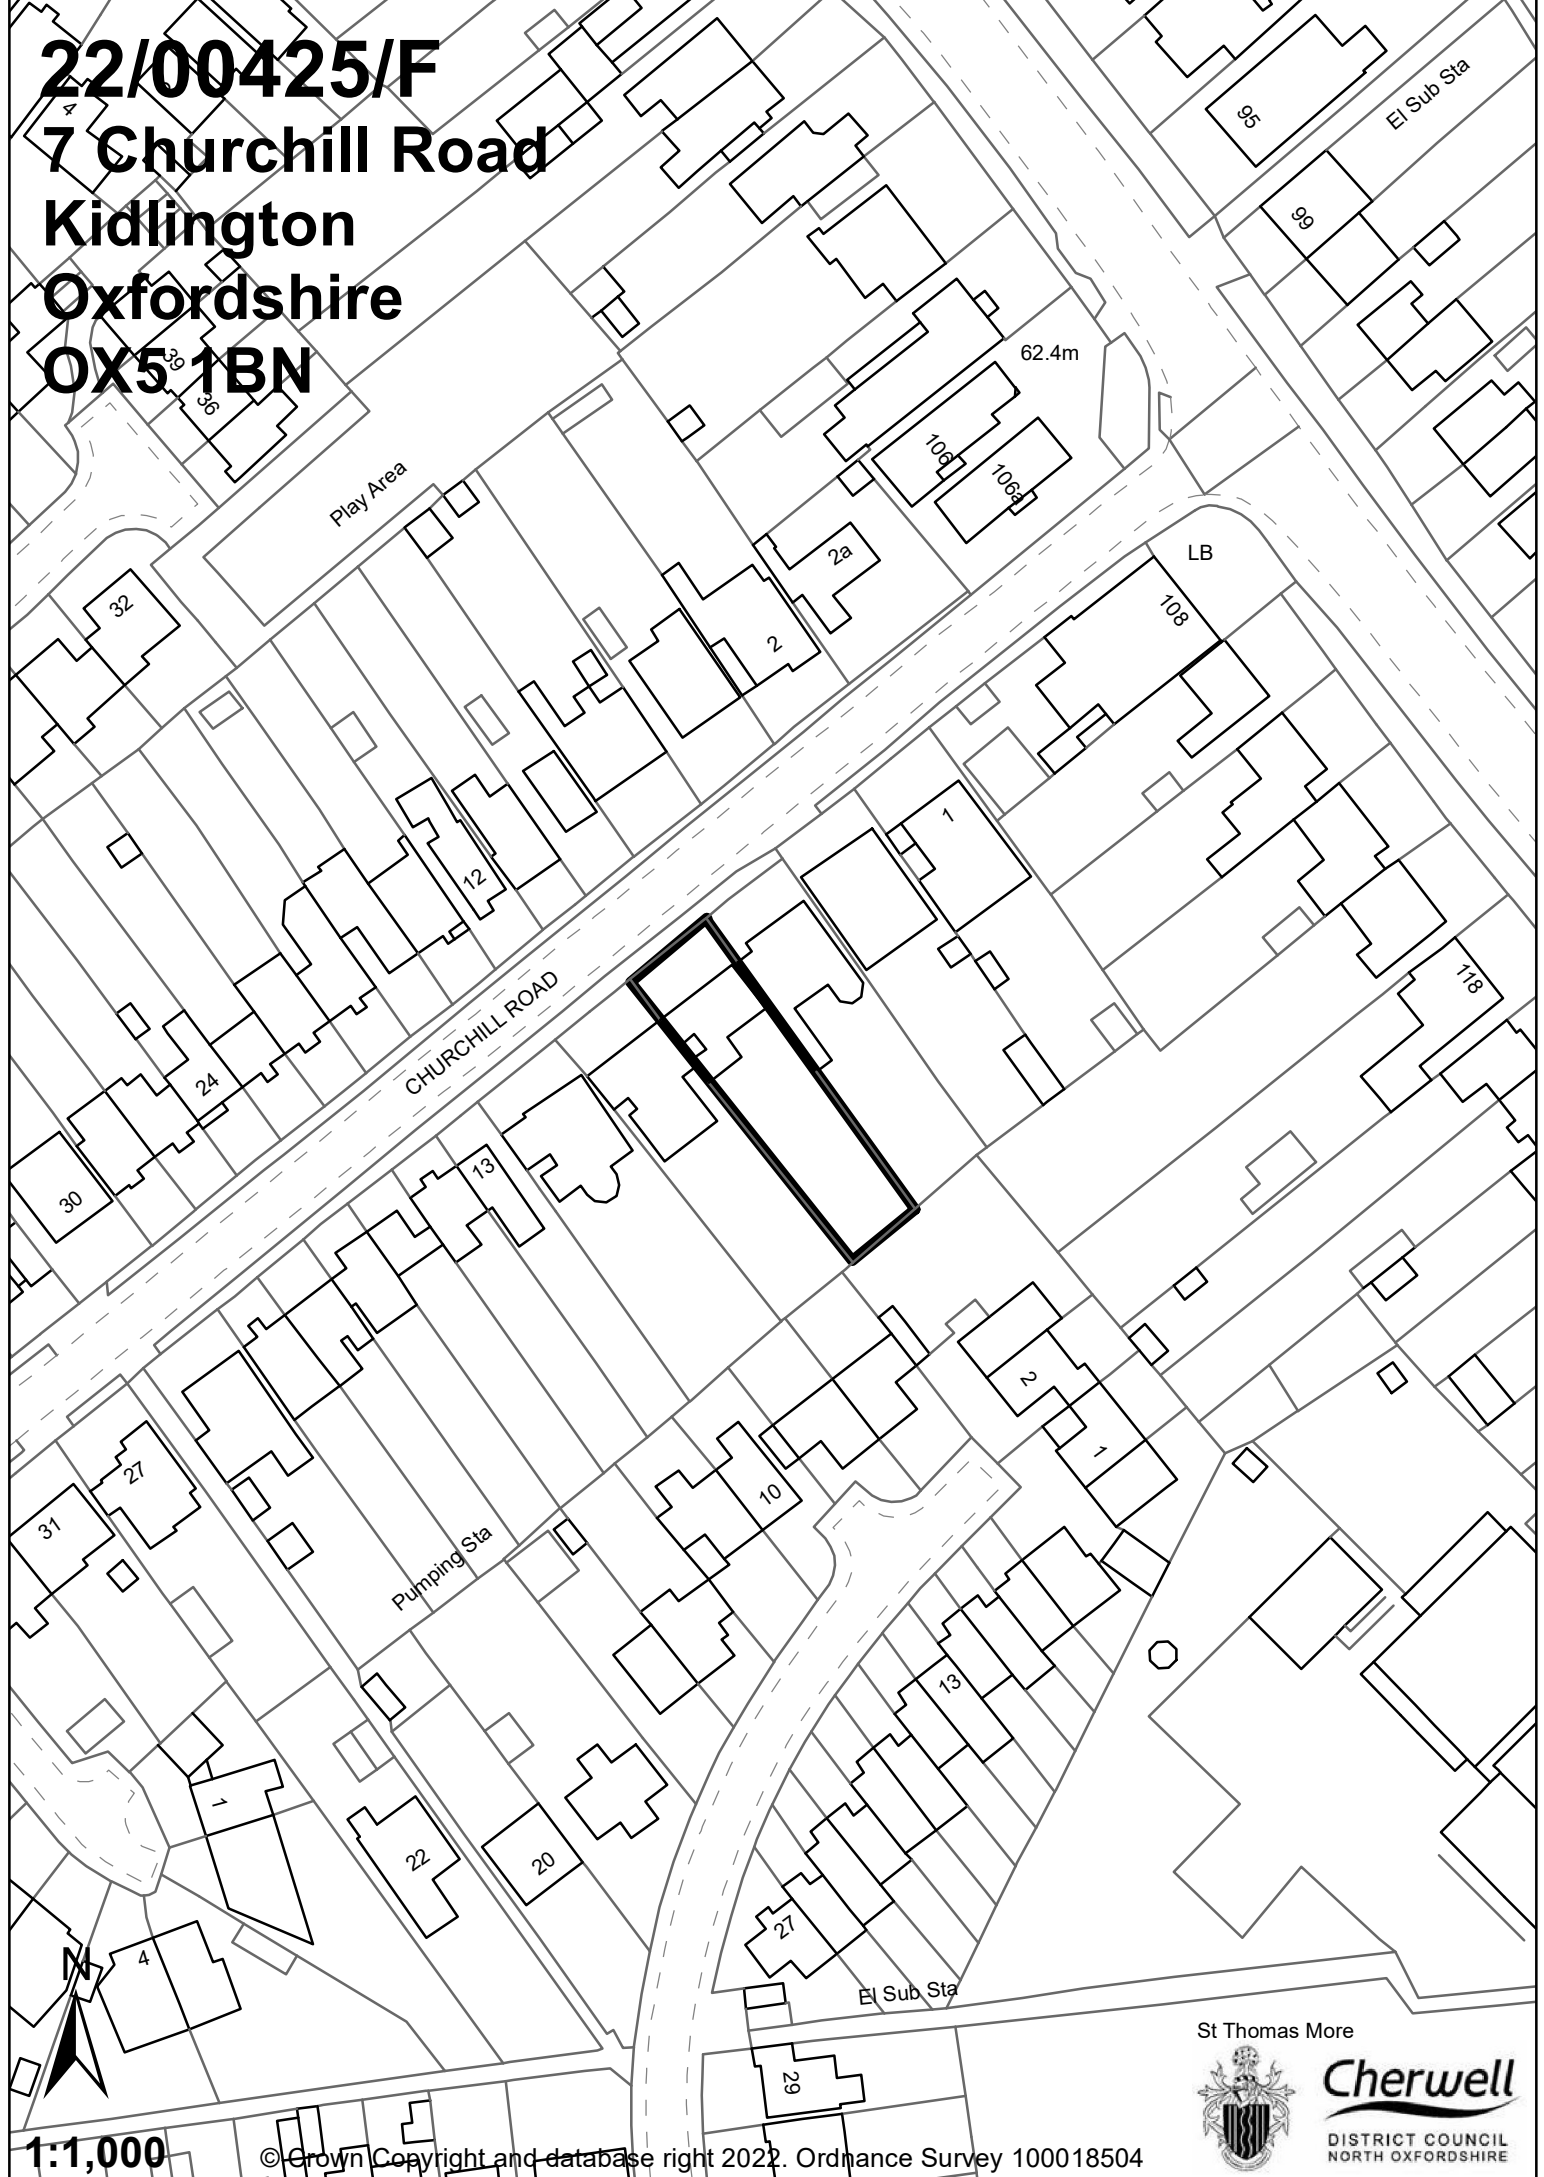

1:1,000

© Crown Copyright and database right 2022. Ordnance Survey 100018504

St Thomas More



Cherwell

DISTRICT COUNCIL
NORTH OXFORDSHIRE