


21/03913/F

**Unit 5B
Oxford Technology Park
Langford Lane
Kidlington**

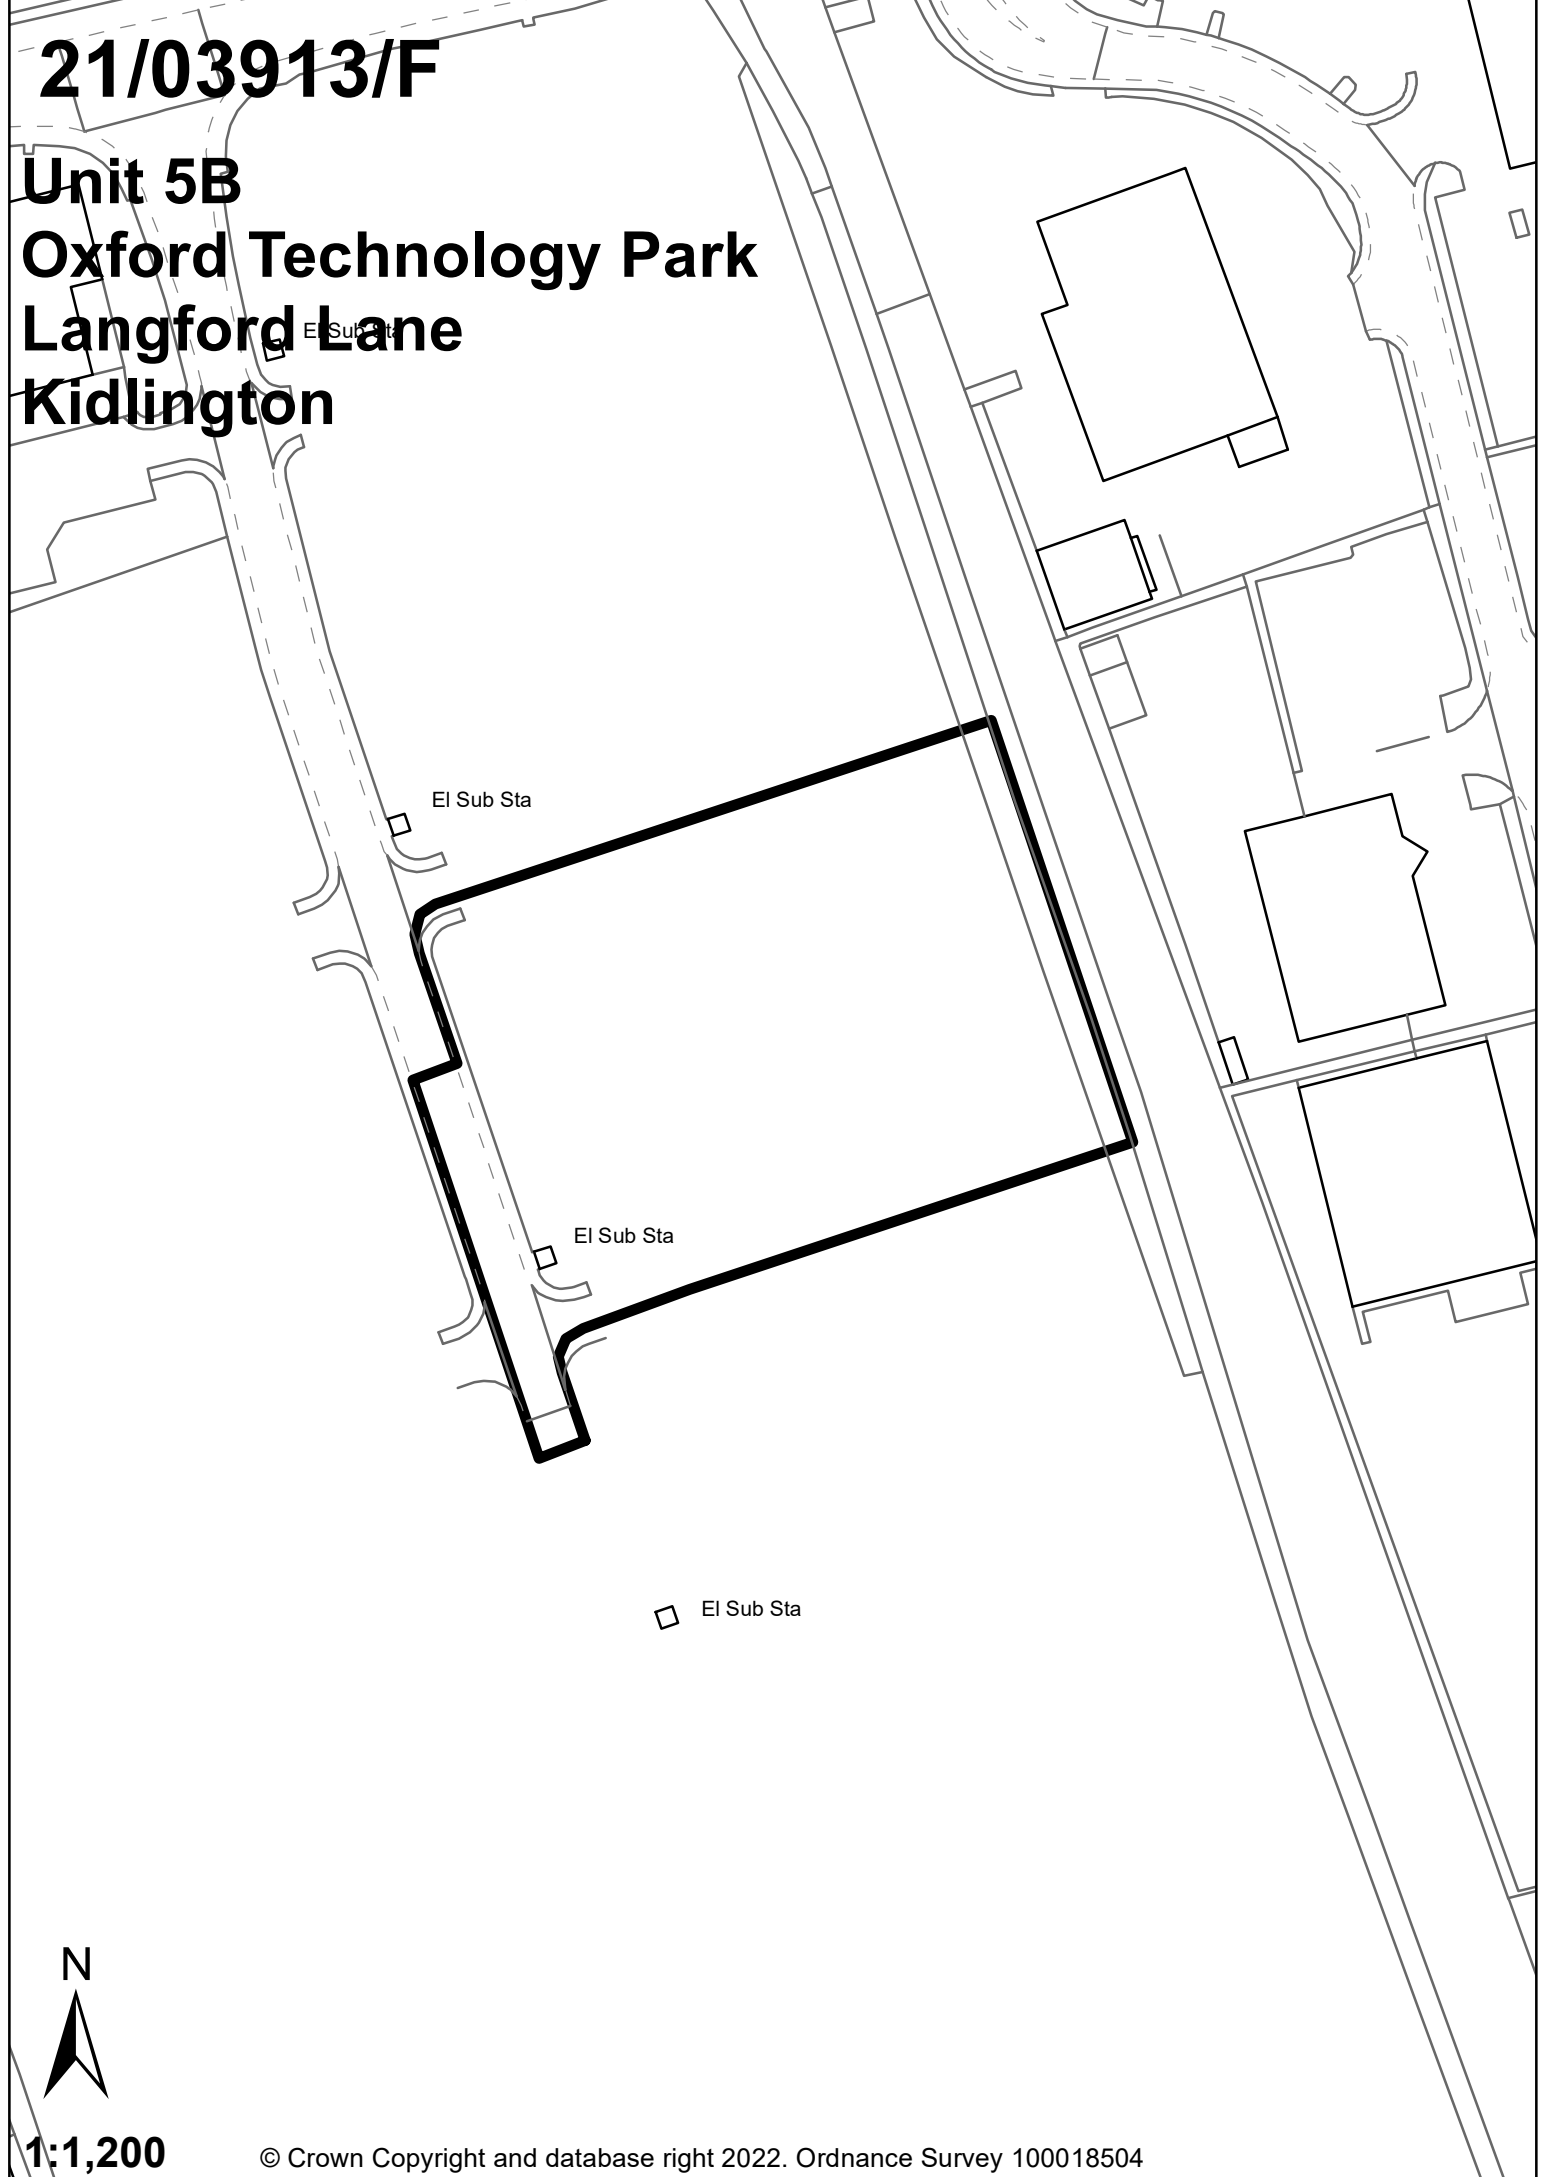

□ EI Sub Sta



1:1,200