


21/03177/F

Axis J9 Phase 3

Howes Lane

Bicester

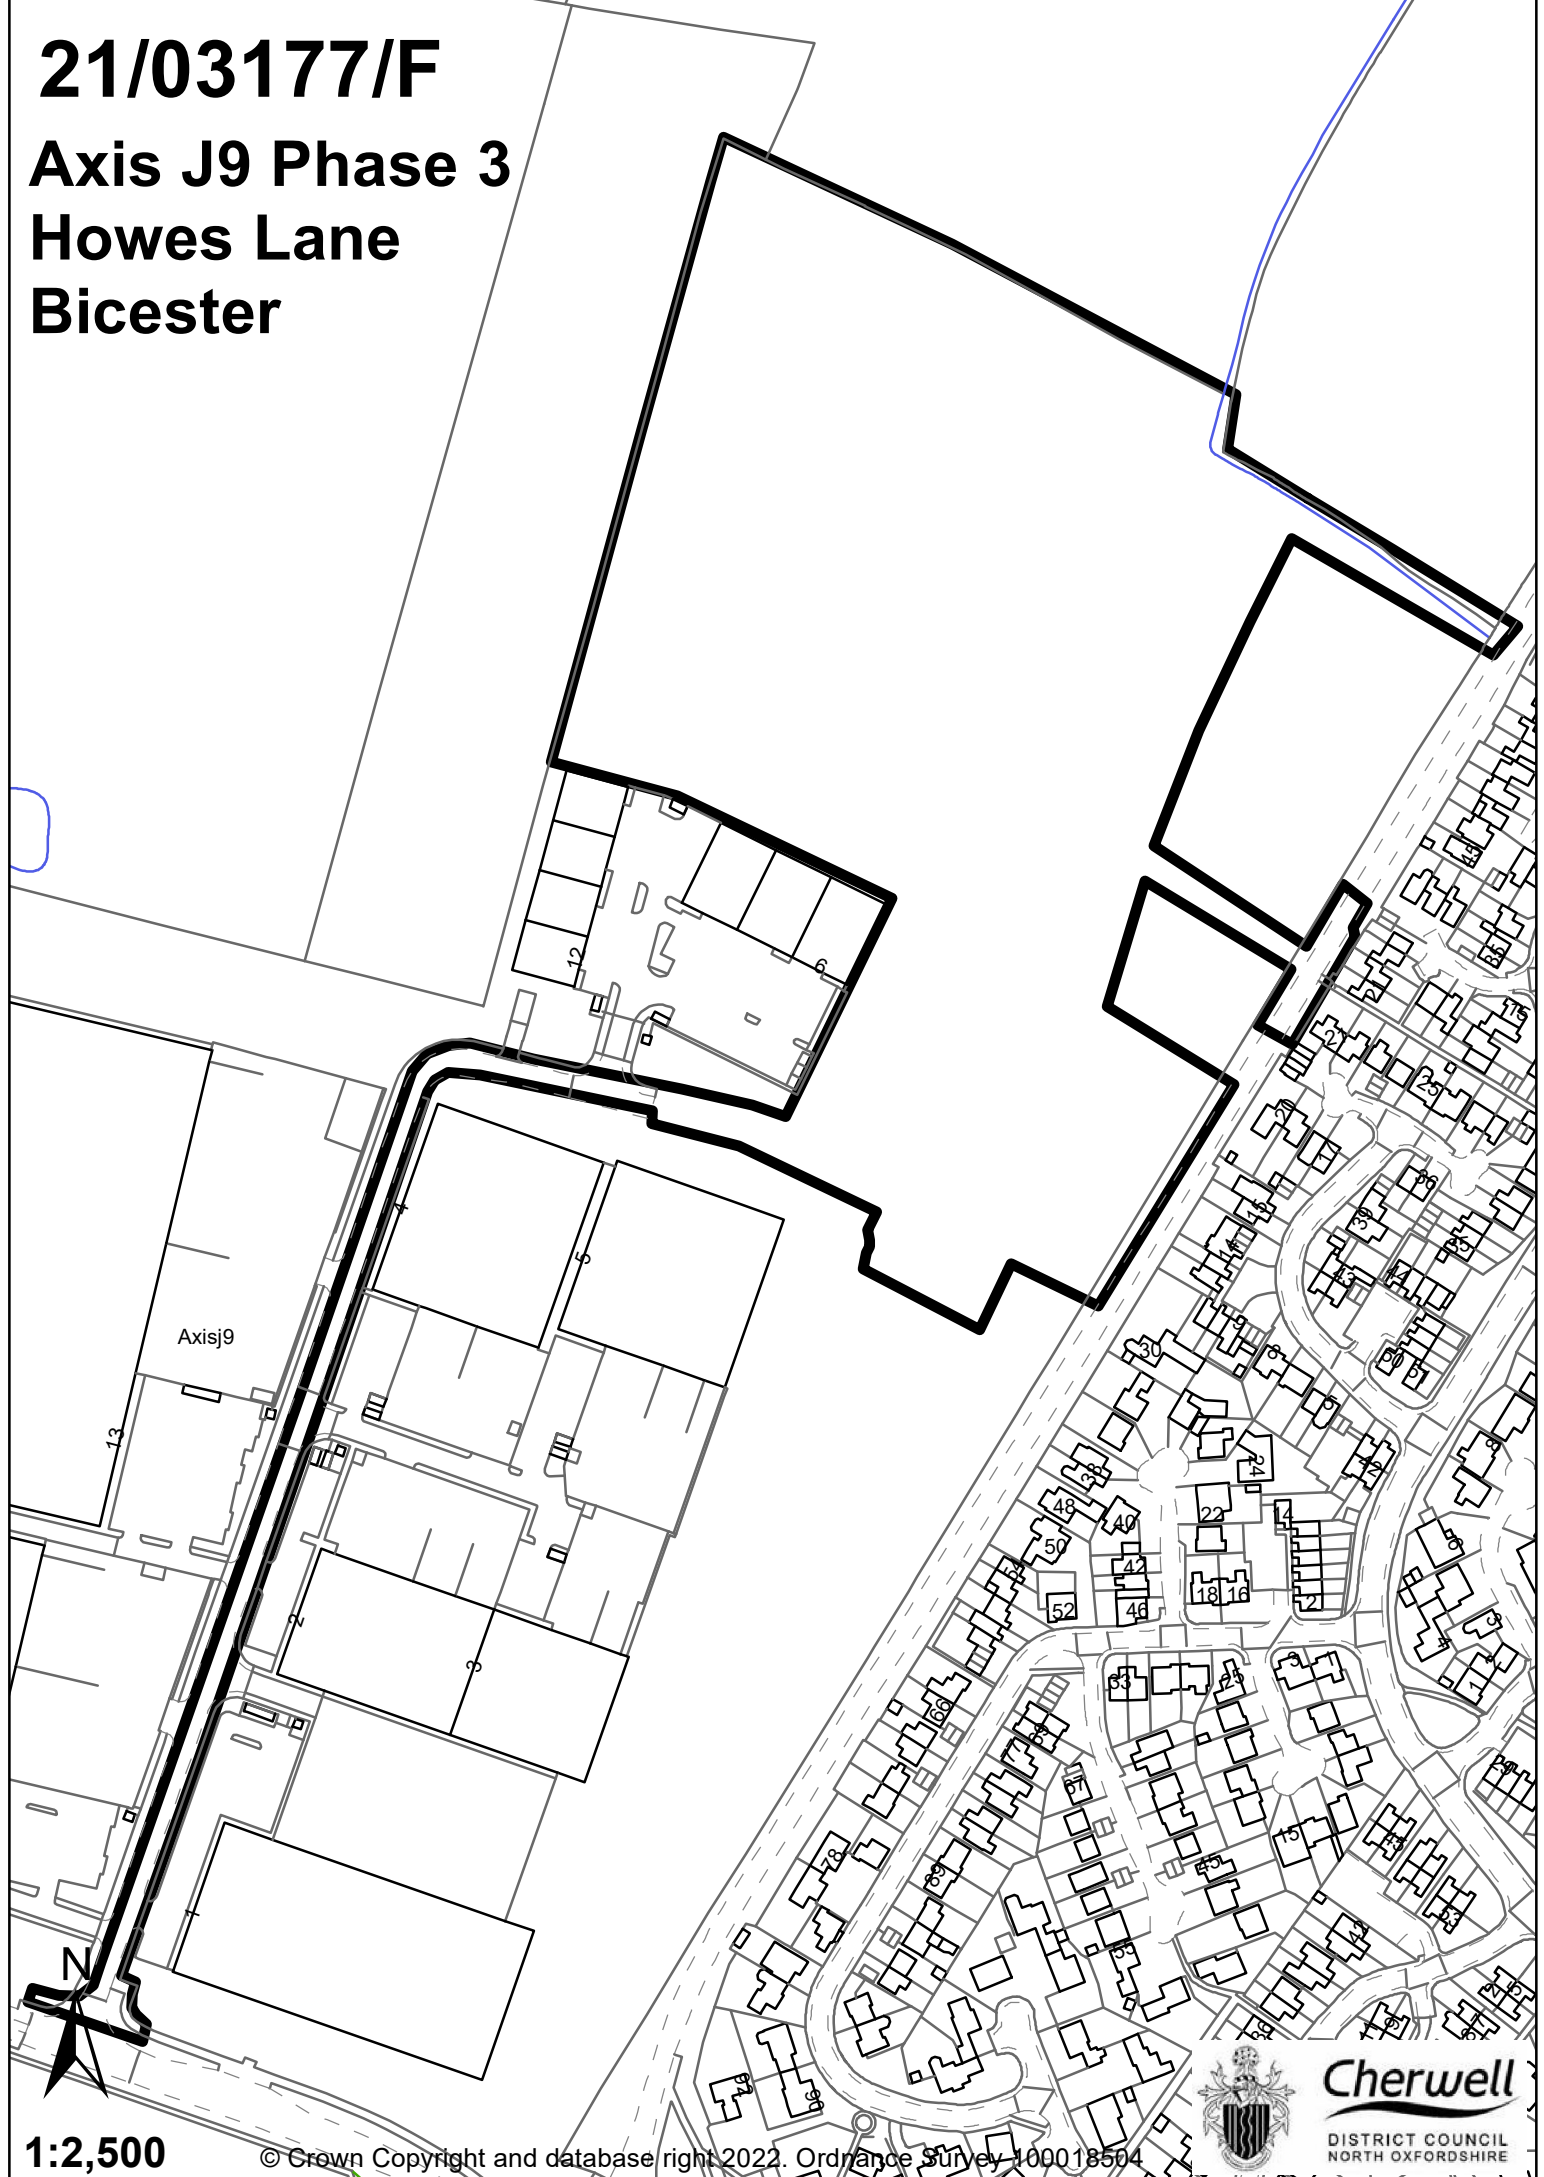

Axisj9

1:2,500

© Crown Copyright and database right 2022. Ordnance Survey 100018504



Cherwell
DISTRICT COUNCIL
NORTH OXFORDSHIRE