


19/02538/F
22 Castle Quay
Banbury
OX16 5UH

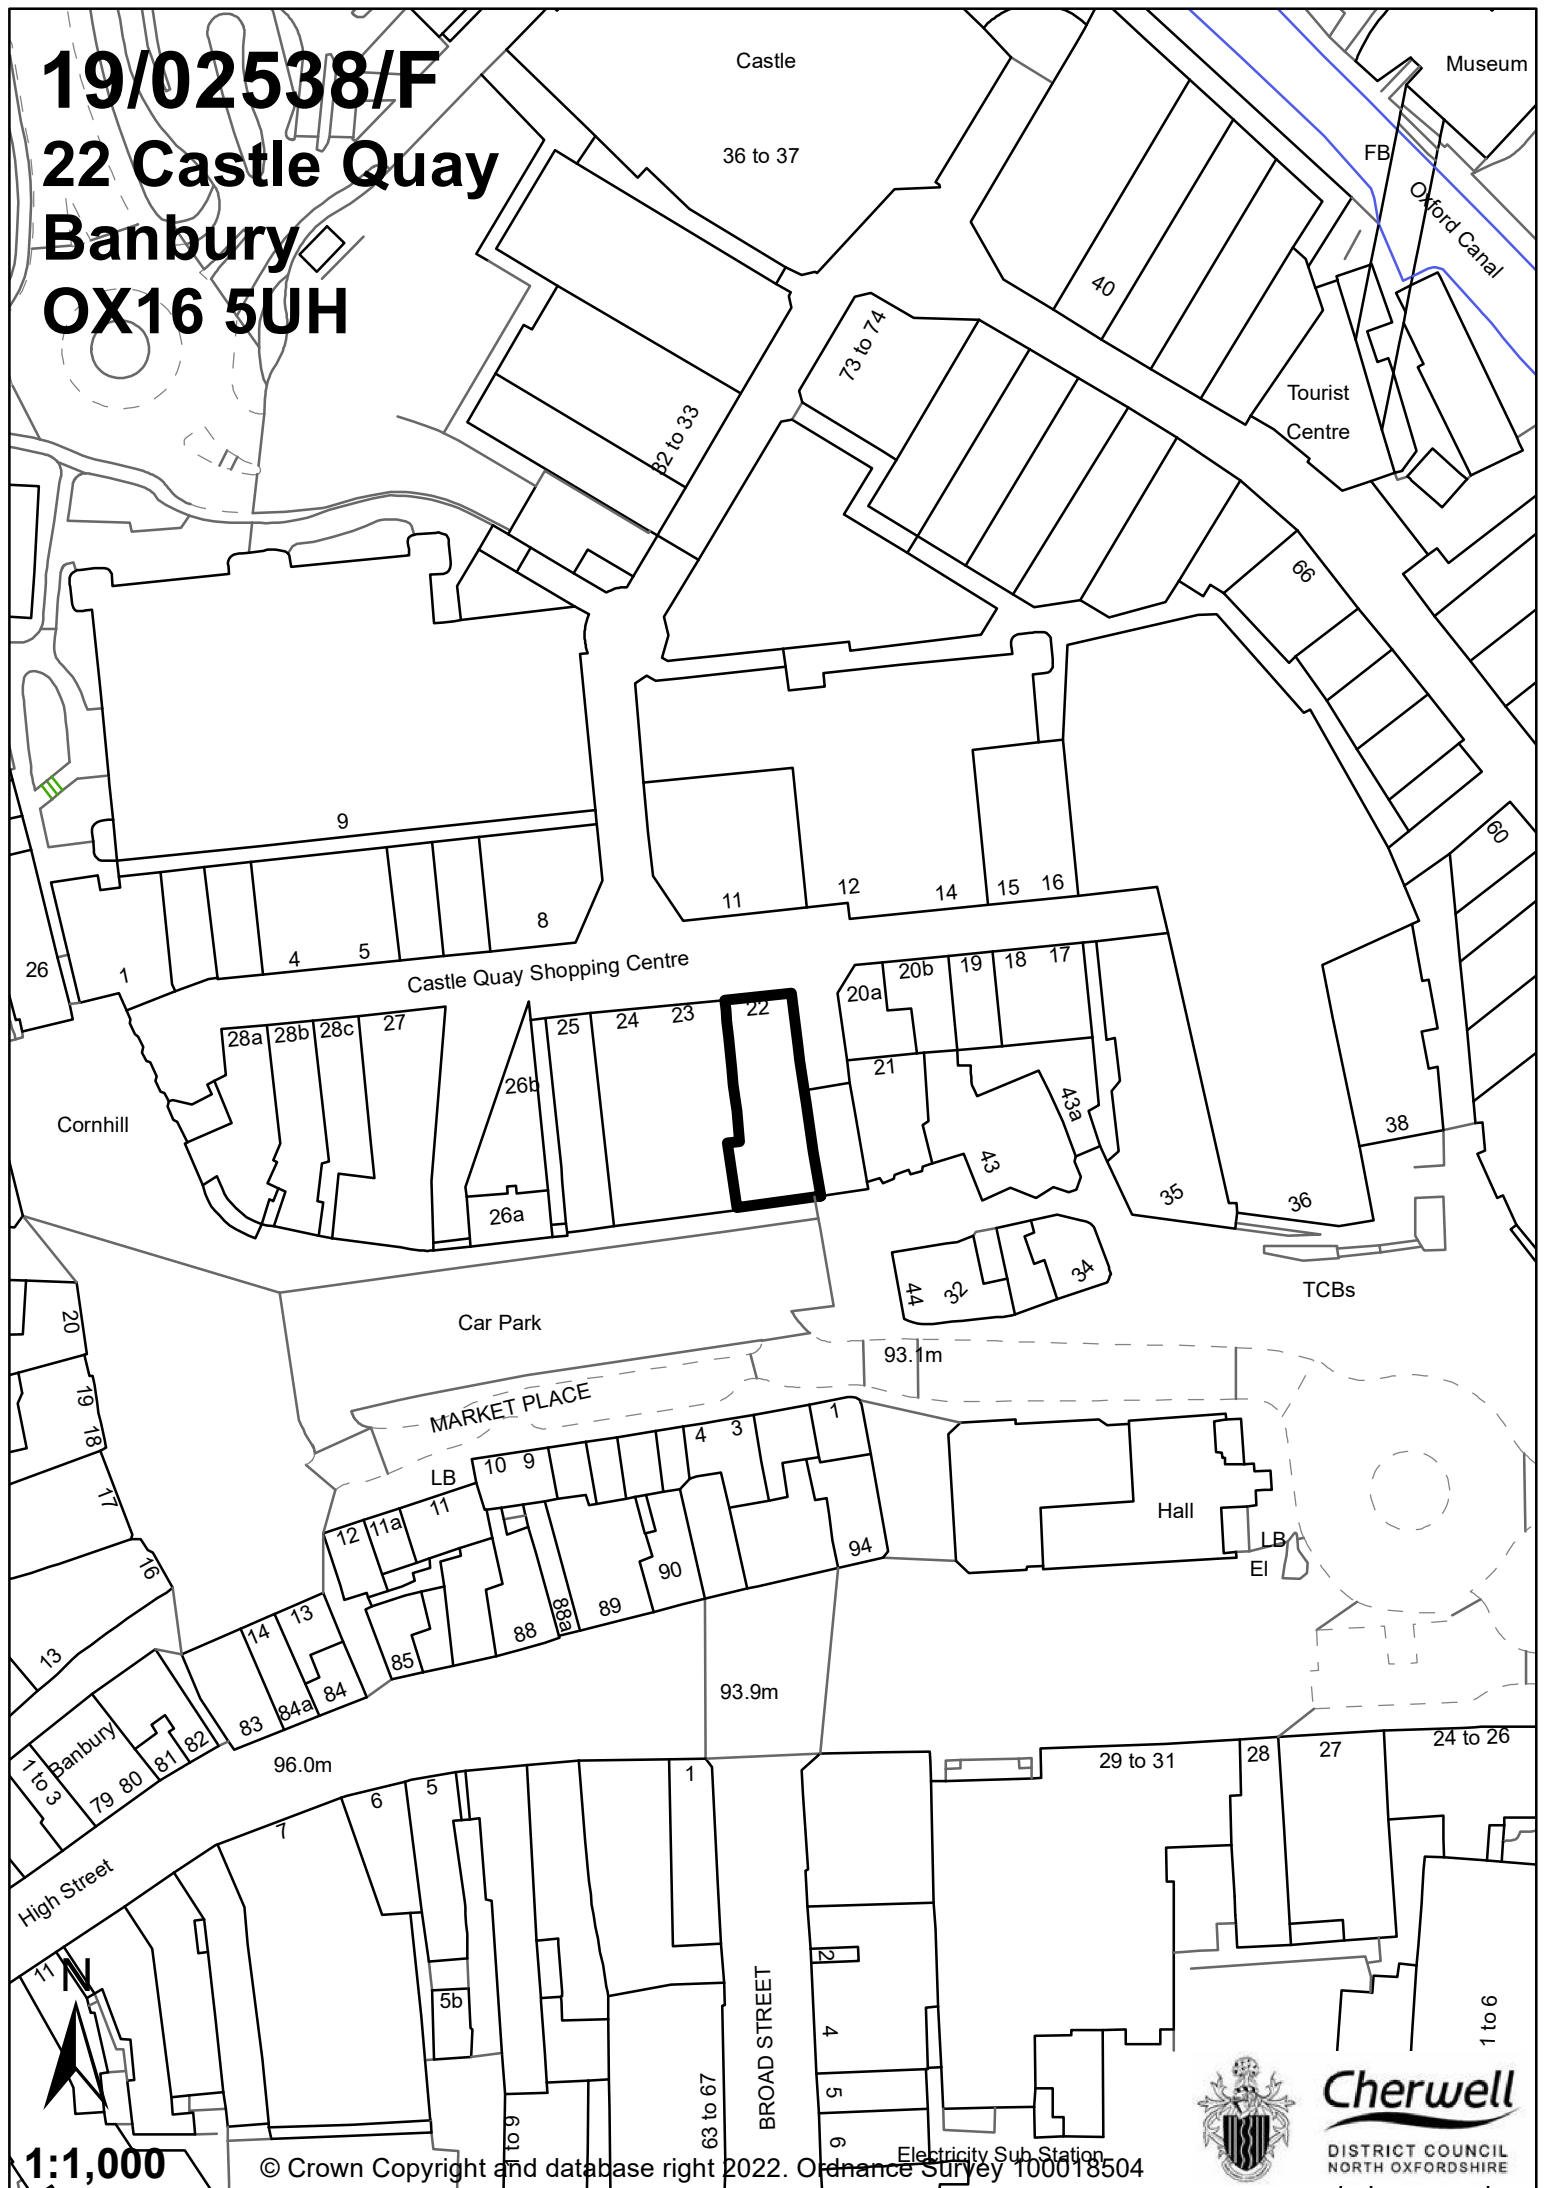

1:1,000

© Crown Copyright and database right 2022. Ordnance Survey 100018504



Cherwell
DISTRICT COUNCIL
NORTH OXFORDSHIRE

Electricity Sub Station