


21/04037/F

Calthorpe Street West Short Stay Car Park
Calthorpe Street
Banbury
OX16 5EX

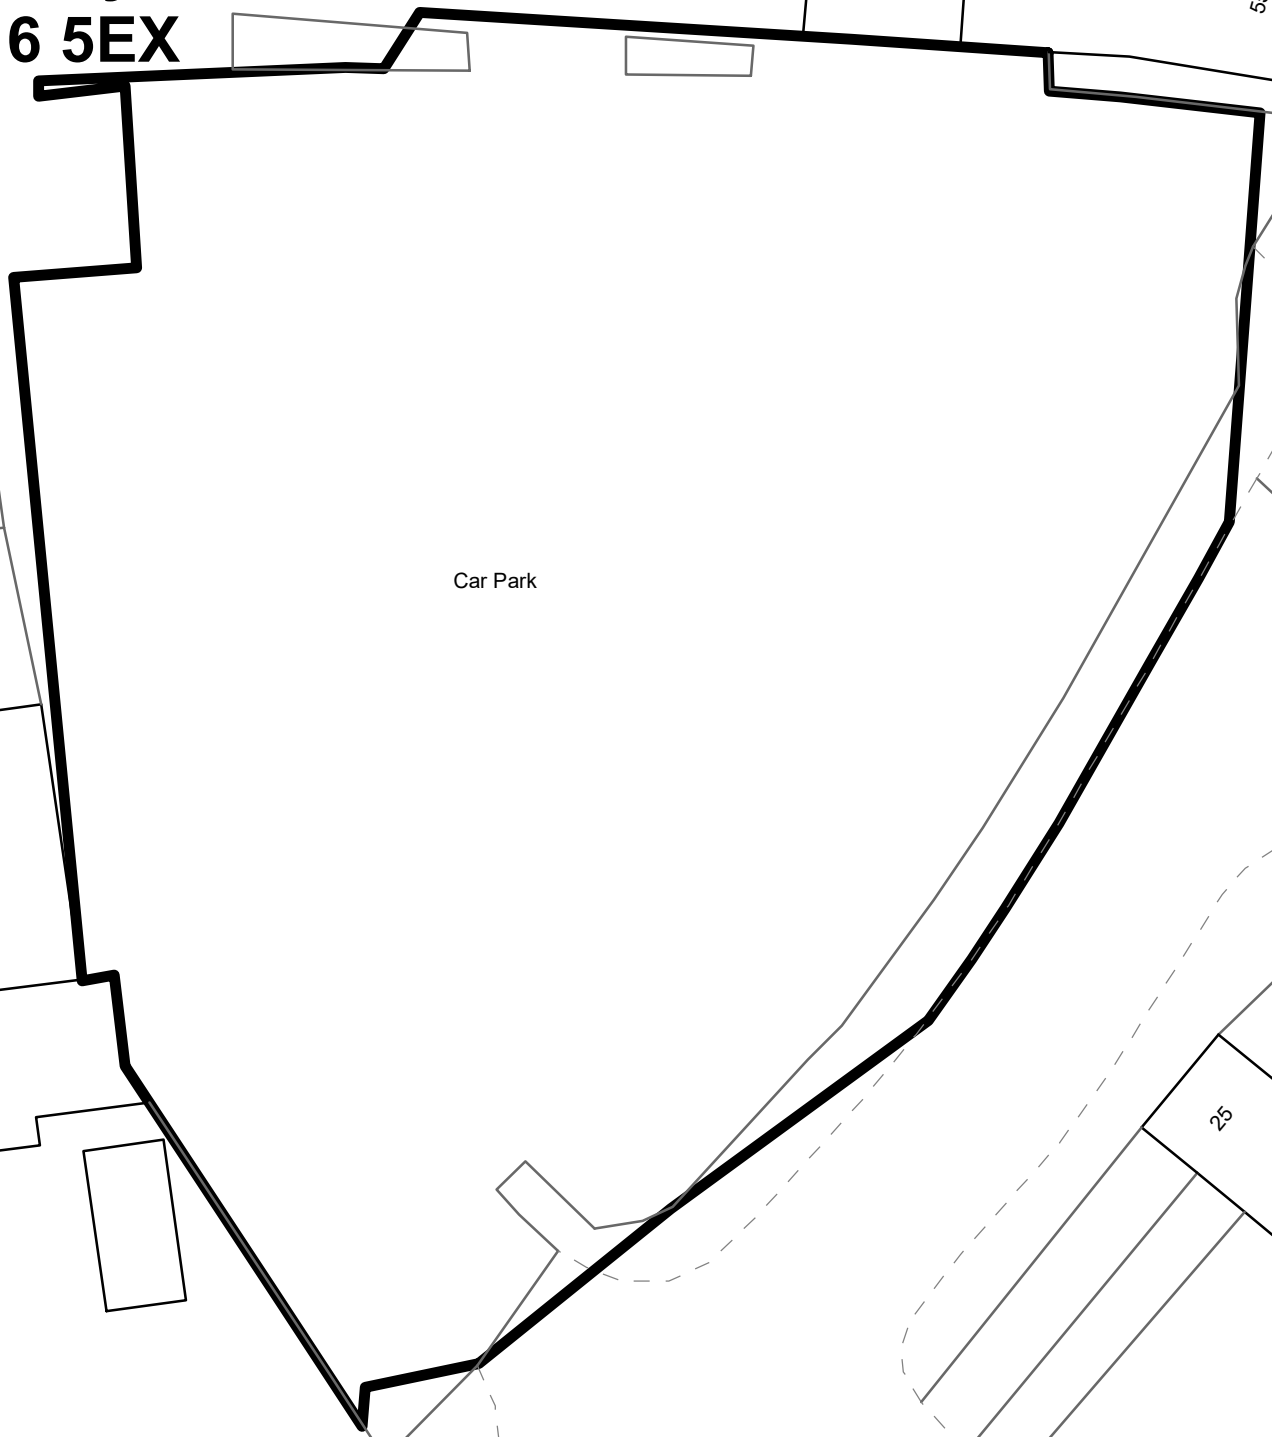

Car Park

55

25

N

1:300

© Crown Copyright and database right 2022. Ordnance Survey 100018504



Cherwell
DISTRICT COUNCIL
NORTH OXFORDSHIRE